
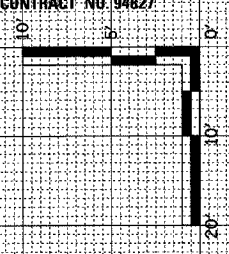


F.A.P. RTE.	SECTION	COUNTY	TOTAL SHEETS	SHEET NO.
774	*	EFFINGHAM	273	181
STA. TO STA.		FED. ROAD DIST. NO. 7 ILLINOIS FED. AID PROJECT 107WRS-1, 107BY, 107BY-1 & 107B-2 CONTRACT NO. 94827		

FINAL SURVEY	SURVEYED	BY	DATE
NOTE BOOK	PLOTTED		
	TEMPLATE		
	AREAS CHECKED		

ORIGINAL SURVEY	SURVEYED	BY	DATE
NOTE BOOK	PLOTTED		
	TEMPLATE		
	AREAS CHECKED		

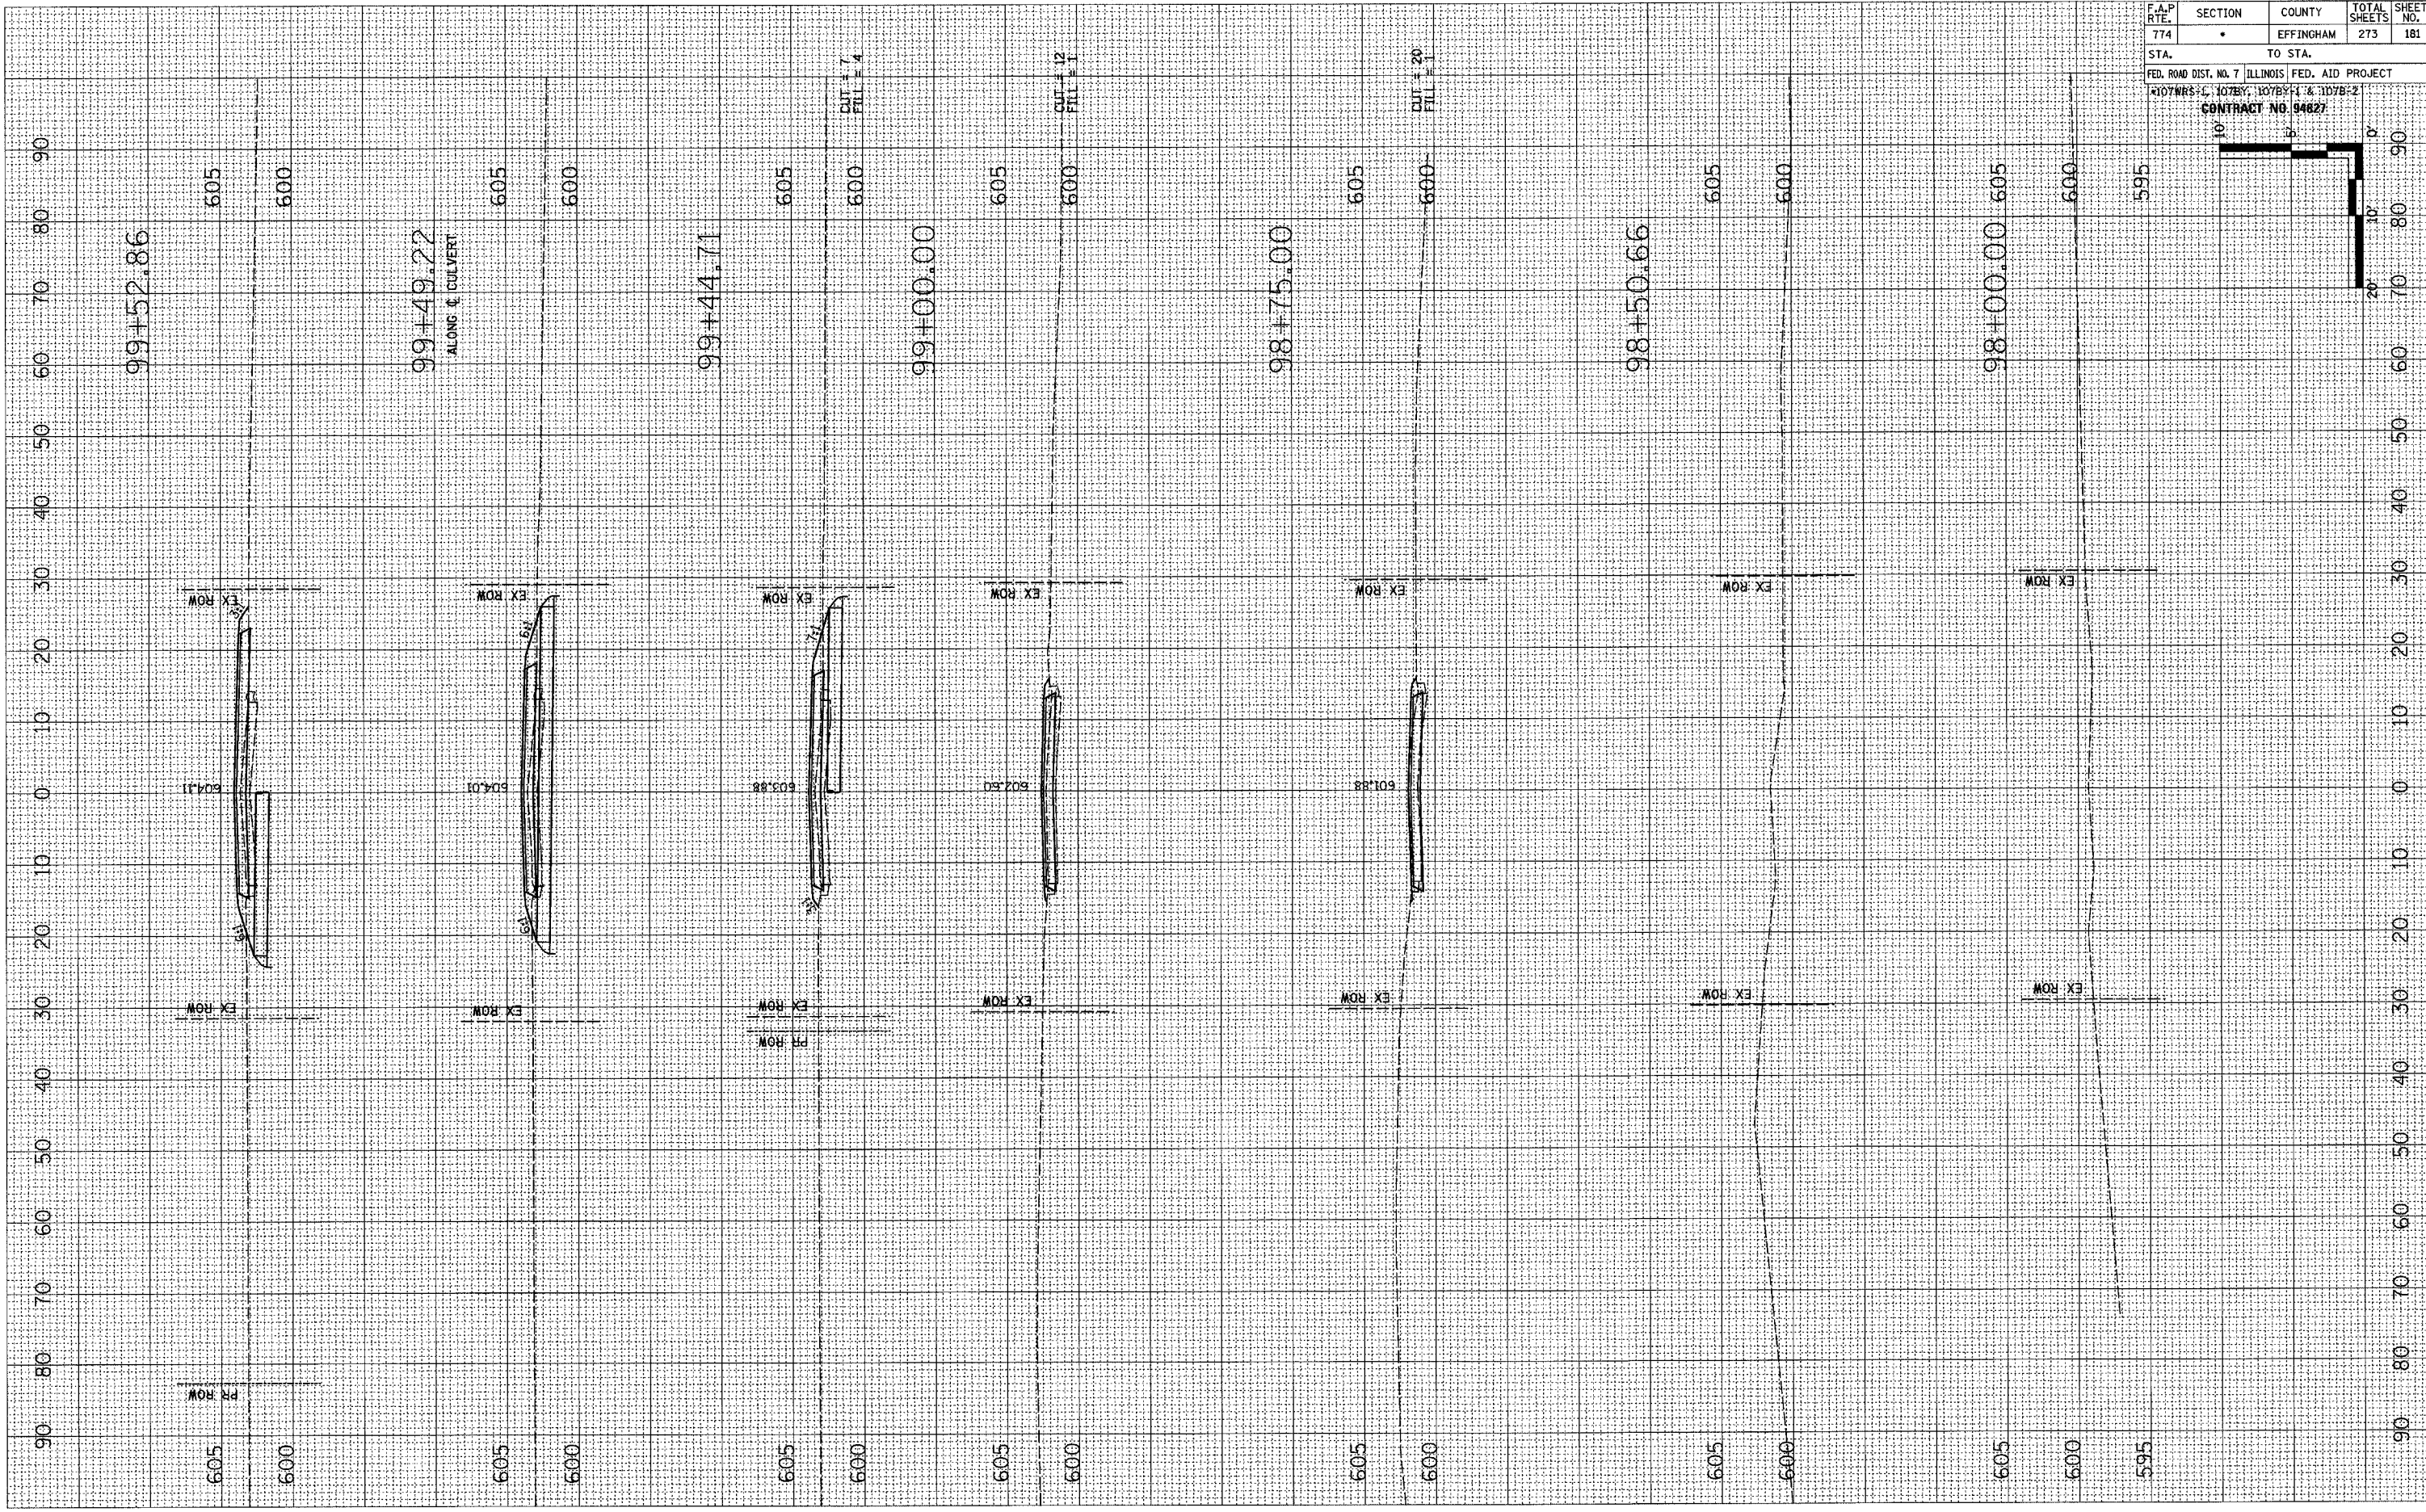

15494065.1 (11/15) 11/15/15 8:54 AM