

**T 8 N-R 5 E 3rd P.M.
SUMMIT TWP**


**T 8 N-R 6 E 3rd P.M.
DOUGLAS TWP**

F.A.P. RTE.	SECTION	COUNTY	TOTAL SHEETS	SHEET NO.
774		EFFINGHAM	273	270

FED. ROAD DIST. NO. 7 ILLINOIS FED. AID PROJECT
 * 107WRS-1, 107BY, 107BY-1, 107B-2
CONTRACT NO. 94827

SHEET NO. 7
10 SHEETS

10/17/02
 \0349903\ROW\ROWPLANS9-13.DGN
 1 2 

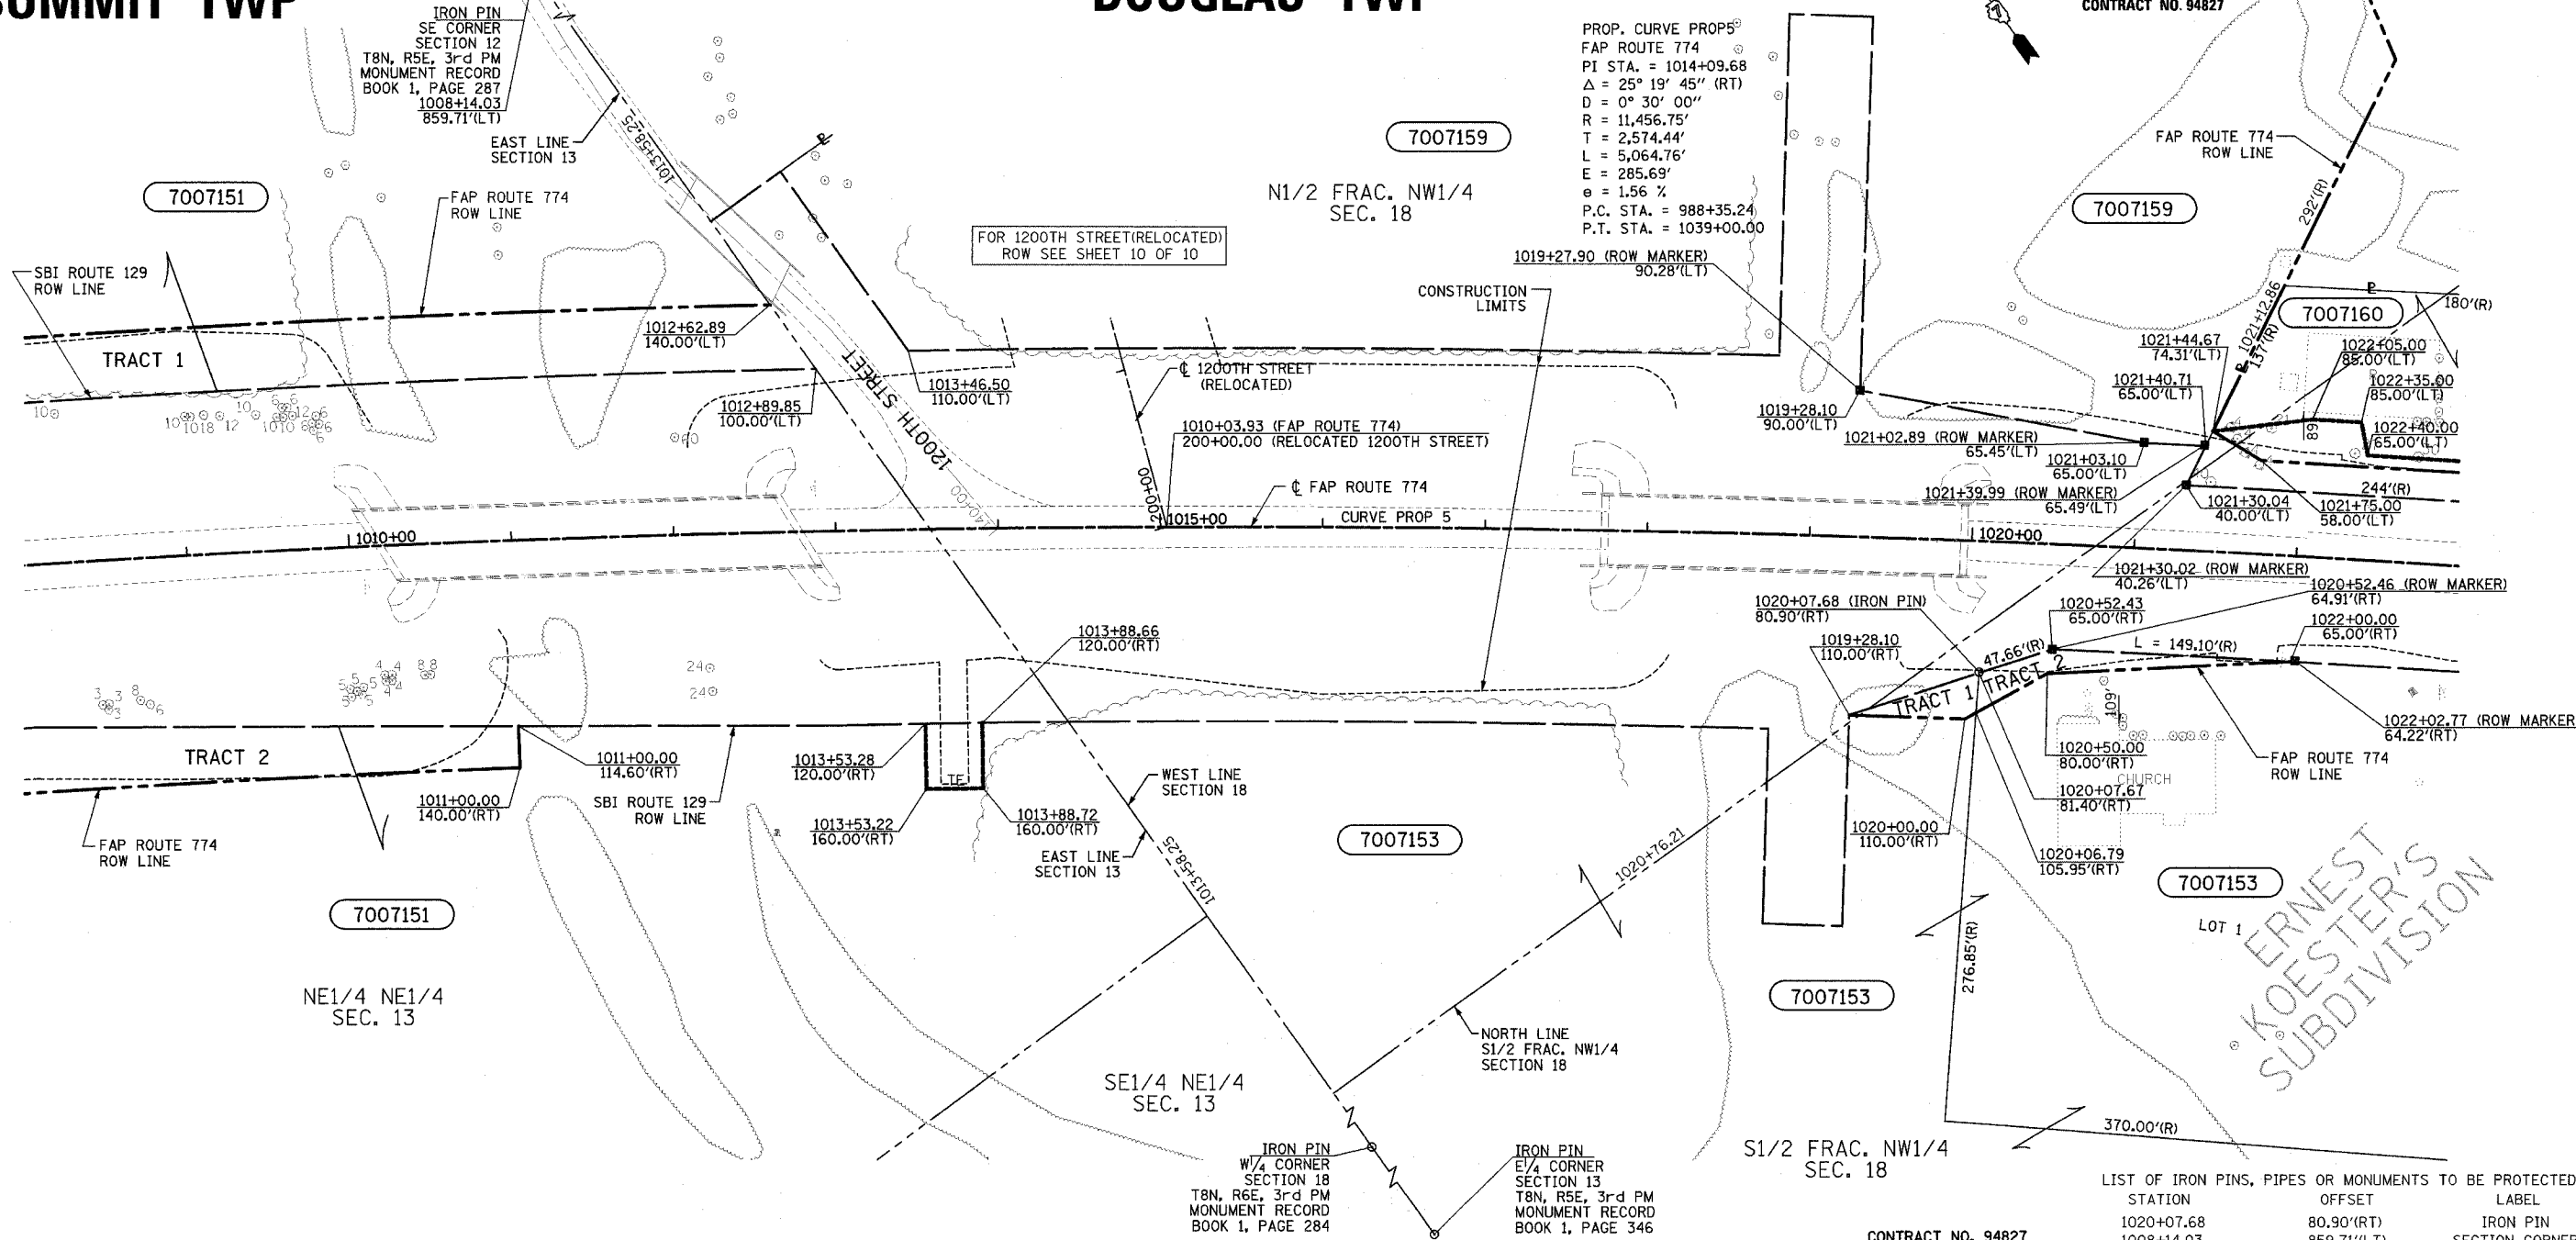

UTILITIES:

TELEPHONE- ILLINOIS CONSOLIDATED TELEPHONE COMPANY
 VERIZON NORTH INC.

GAS- AMEREN CIPS

ELECTRICITY- NORRIS ELECTRIC COOPERATIVE
 AMEREN CIPS

WATER- E J WATER CORPORATION
 LAKE SARA AREA WATER COOPERATIVE, INC.
 CITY OF EFFINGHAM

SEWER- CITY OF EFFINGHAM

T.V. CABLE- AT & T MEDIA SERVICE

TRACT	OWNER	ADD AREA TAKEN	EXIST. AREA	EASEMENT	REM. AREA	INST	MICRO FILM NO RECORDED	DATE	BOOK	PAGE	AREA EXCESS	SOLD
7007151	MICHAEL WENTE TRACT 1 TRACT 2	70,849 46,456 24,393		1,400	1,003,377 544,130 459,247							
7007153	CROSSROADS FREE WILL BAPTIST CHURCH TRACT 1 TRACT 2	3,051 1,097 1,954			1,192,491 1,041,900 150,591							
7007159	STEPHEN KOESTER, AS SUCCESSOR TRUSTEE	380,222			0							
7007160	BRUCE L. WEIR	6,570		2,736	20,329							

LIST OF IRON PINS, PIPES OR MONUMENTS TO BE PROTECTED

STATION	OFFSET	LABEL
1020+07.68	80.90'(RT)	IRON PIN
1008+14.03	859.71'(LT)	SECTION CORNER

CONTRACT NO. 94827
 FIELD BOOK NO 449, 450, 451, 452 & 452B
 (R) RECORDED DISTANCE

■ - ROW MARKER
 ○ - IRON PIN

NOTE: TEMPORARY EASEMENTS ARE NEEDED AS A WORK AREA.

NOTE: ALL AREAS ARE IN SQUARE FEET UNLESS OTHERWISE NOTED.

NOTE: BEARINGS ARE REFERENCED TO THE ILLINOIS STATE PLANE COORDINATE SYSTEM EAST ZONE DATUM OF 1983

**RIGHT OF WAY PLANS
FAP ROUTE 774**

PROJECT	SECTION	107WRS-1 107BY, 107BY-1 107B-2
STATION	1008+00.00	TO
STATION	1023+00.00	
COUNTY	EFFINGHAM	
SCALE	1"=50'	SHEET 7 OF 10

JOB NO. R-97-007-00