


teesleyck
 4/4/2005
 c:\projects\94866d\02204pa.dgn


PS 4

FAP RTE.	SECTION	COUNTY	TOTAL SHEETS	SHEET NO.
322	26RS-2	MARION	18	11
FED. ROAD DIST. NO. 7		ILLINOIS	FED. AID PROJECT NO.	

CONTRACT NO. 94866

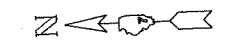

AGGREGATE SHOULDERS, TYPE B 6"	SQ YD
LT STA 729+21.75 TO STA 736+43.25	561
RT STA 728+83.00 TO STA 737+42.00	668
TOTAL	1229

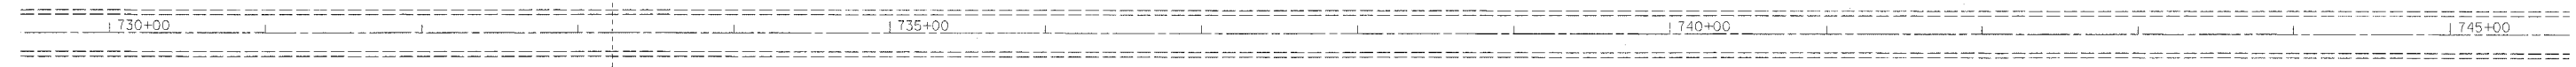

REVISIONS		ILLINOIS DEPARTMENT OF TRANSPORTATION
NAME	DATE	
		STA 730 + 00 TO STA 745 + 00

SCALE: VERT.
 DATE: HORIZ.
 DRAWN BY
 CHECKED BY