



tees\eyck
 4/4/2005
 c:\projects\94866d\02204pa.dgn
 PS 5

FAP RTE.	SECTION	COUNTY	TOTAL SHEETS	SHEET NO.
322	26RS-2	MARION	18	12
FED. ROAD DIST. NO. 7		ILLINOIS	FED. AID PROJECT NO.	

CONTRACT NO. 94866

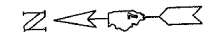

DOUBLE 24" RCCP 746+94 LT	TOTALS
PRECAST REINFORCED CONCRETE FLARED END SECTIONS 24"	2 EACH
CONCRETE COLLAR	2 EACH

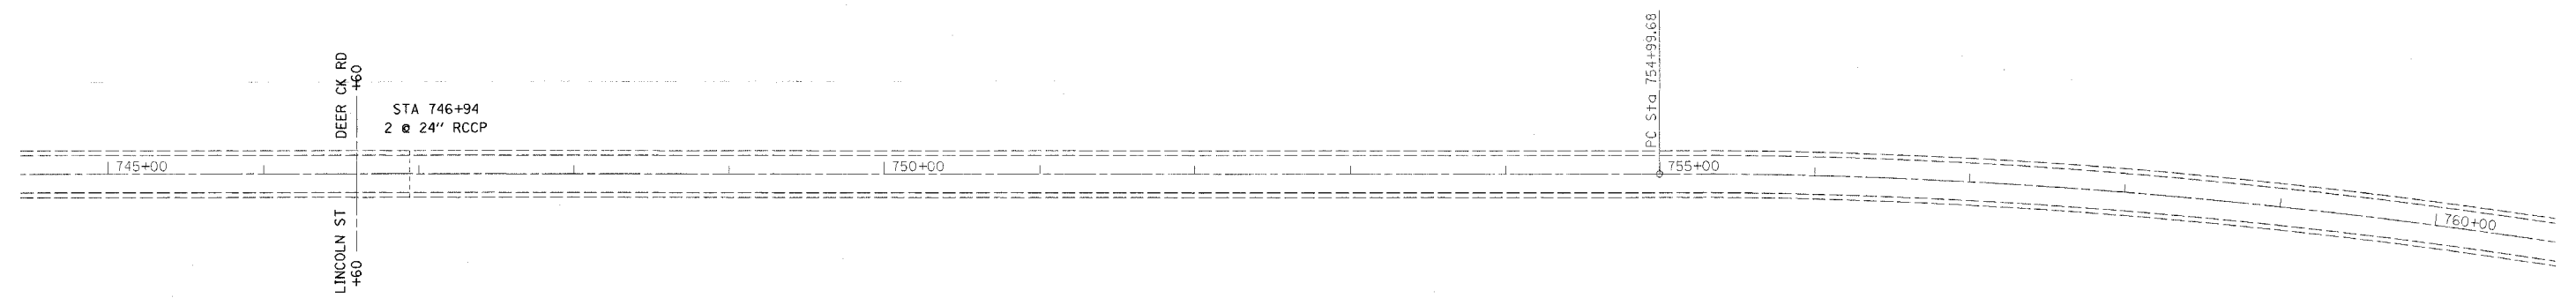

DOUBLE 24" RCCP 746+94 RT	TOTALS
PRECAST REINFORCED CONCRETE FLARED END SECTIONS 24"	2 EACH
CONCRETE COLLAR	2 EACH

NOTE: SEE DETAIL SHEET 5

REVISIONS		ILLINOIS DEPARTMENT OF TRANSPORTATION
NAME	DATE	
		<p align="center">STA 745 + 00 TO STA 760 + 00</p> <p>SCALE: VERT. DRAWN BY HORIZ. CHECKED BY DATE</p>