



FBI	SECTION	COUNTY	TOTAL SHEETS	SHEET NO.
64	(41-7)RS-1	JEFFERSON	48	9
FED. ROAD DIST. NO. 7		ILLINOIS	FED. AID PROJECT NO.	

CONTRACT NO. 94905

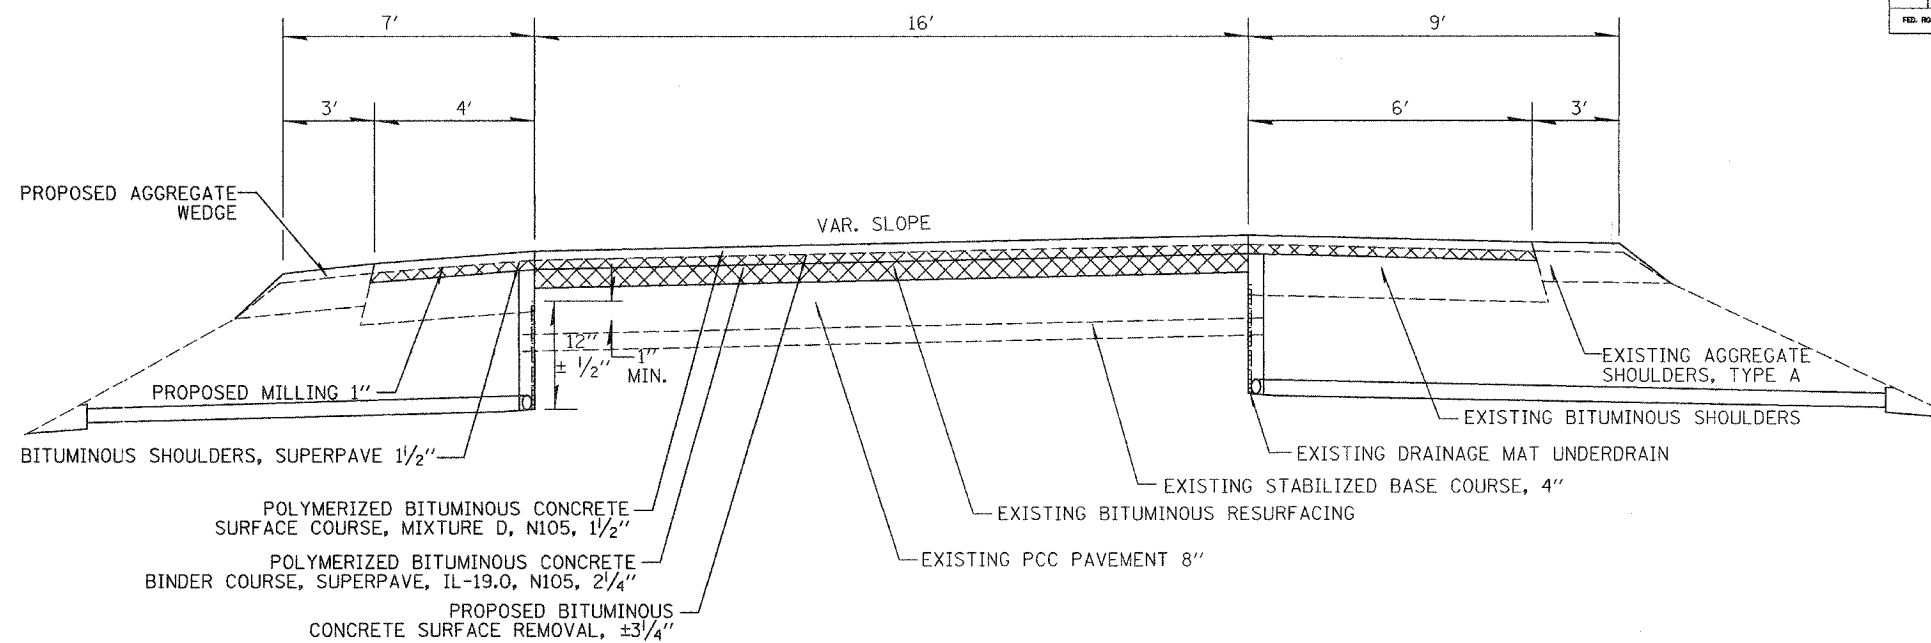


TYPICAL SECTION
INTERCHANGE RAMPS

STEEL PLATE BEAM GUARDRAIL ATTACHED TO STRUCTURE DETAIL

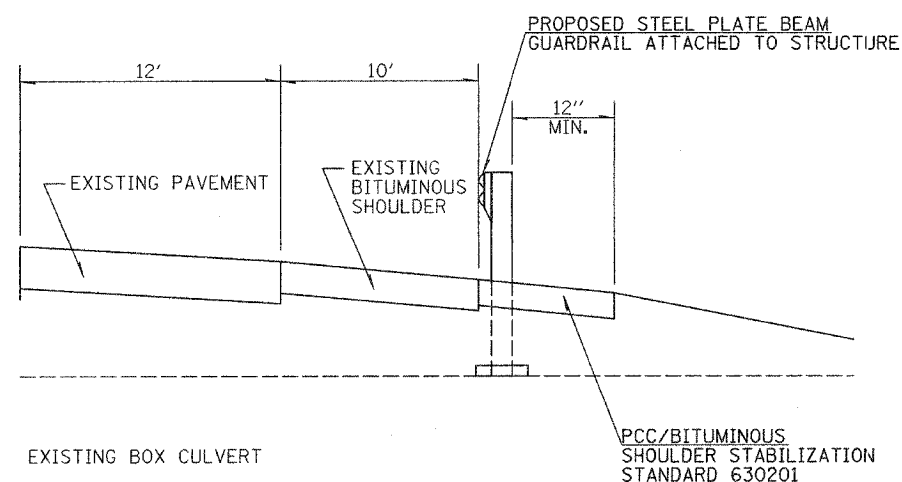

STEEL PLATE BEAM GUARDRAIL ATTACHED TO STRUCTURE		HEIGHT OF POST
WESTBOUND LEFT STA. 2318+01.60 TO STA. 2318+45.35		4.06 FEET
EASTBOUND RIGHT STA. 2318+34.64 TO STA. 2318+78.39		4.87 FEET

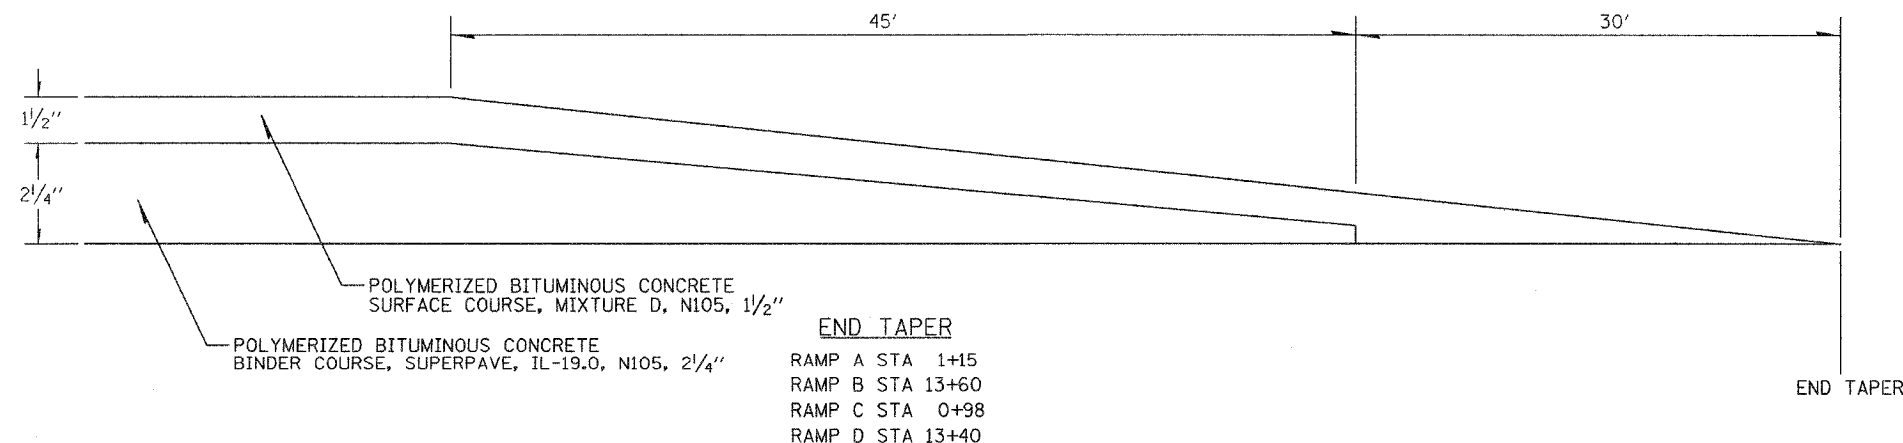

REVISIONS	
NAME	DATE

ILLINOIS DEPARTMENT OF TRANSPORTATION

**TYPICAL SECTIONS
AND SPBGR ATTACHED
TO STRUCTURE DETAIL**

SCALE: VERT. DRAWN BY
HORIZ. CHECKED BY

DATE

DCN-SPEC
TYP 2