


teasleyck
 3/31/2005
 c:\projects\94905d\04201p.dgn
 PS 2



FAI RTE.	SECTION	COUNTY	TOTAL SHEETS	SHEET NO.
64	(41-7)RS-1	JEFFERSON	48	16

FED. ROAD DIST. NO. 7 ILLINOIS FED. AID PROJECT NO.

CONTRACT NO. 94905

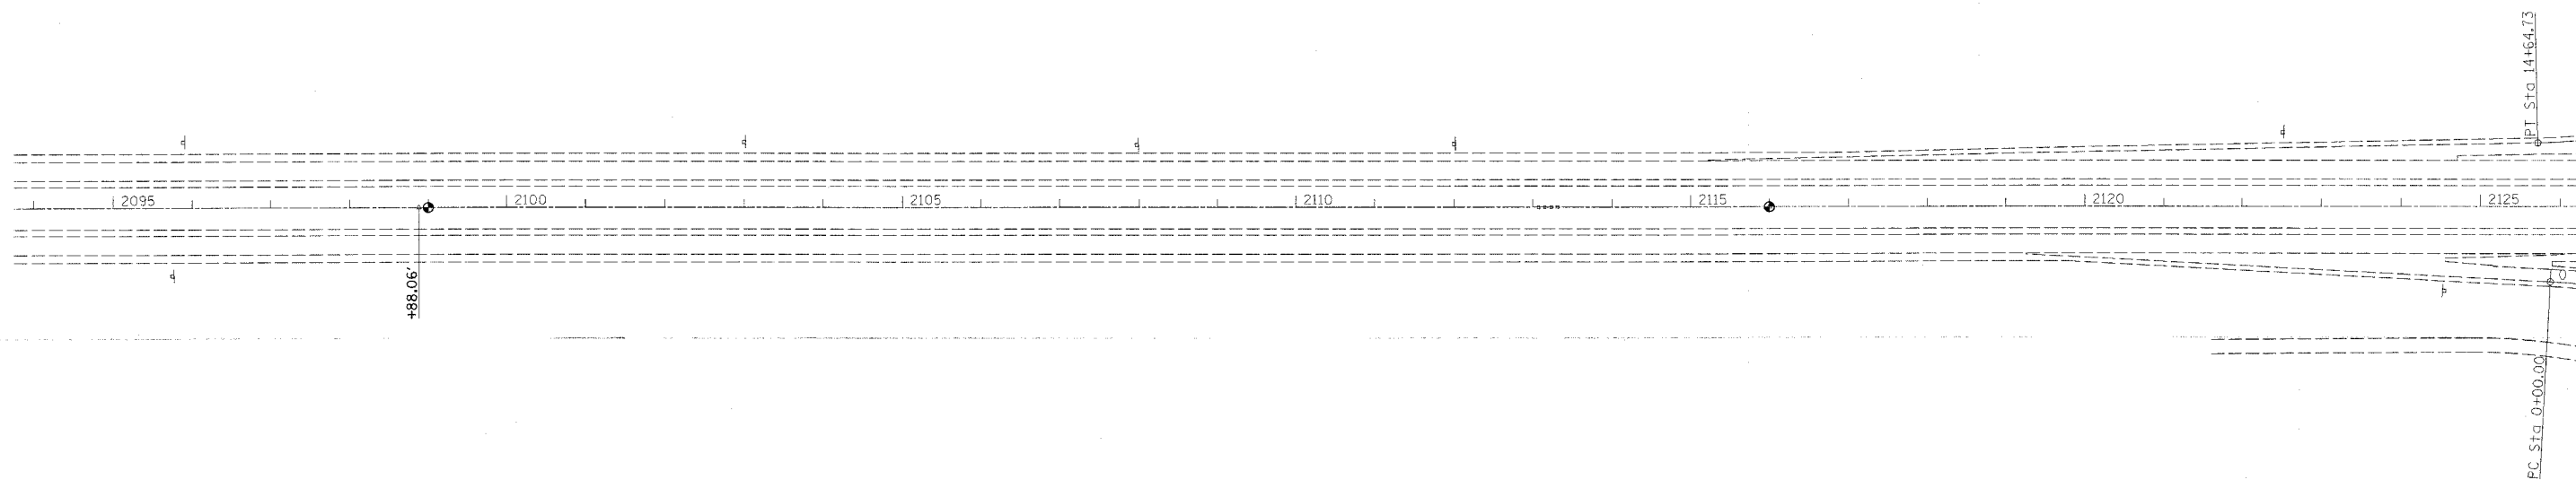

REVISIONS	
NAME	DATE

ILLINOIS DEPARTMENT OF TRANSPORTATION

**STA. 2095 + 00
 TO
 STA. 2125 + 00**

SCALE: VERT.
 HORIZ.
 DATE

DRAWN BY
 CHECKED BY