


teasleyck  
 3/31/2005  
 c:\projects\94905d\0420\pa.dgn  
 PS 6



FBI RTE.	SECTION	COUNTY	TOTAL SHEETS	SHEET NO.
64	(41-7)RS-1	JEFFERSON	48	20
FED. ROAD DIST. NO. 7		ILLINOIS	FED. AID PROJECT NO.	

CONTRACT NO. 94905

EXIST. CURVE 41-7-2  
 PI STA. = 2239+15.67  
 $\Delta = 16^\circ 15' 43''$  (RT)  
 $D = 0^\circ 30' 00''$   
 $R = 11,459.16'$   
 $T = 1,637.21'$   
 $L = 3,252.41'$   
 $E = 116.37'$   
 $e = 0.0156$  FT/FT  
 $T.R. = 70.2$   
 $S.E. RUN = 70.2$   
 $P.C. STA. = 2222+78.46$   
 $P.T. STA. = 2255+30.87$   
 TRANSITIONS:  
 STA. 2221+61.46 TO  
 STA. 2223+01.86 AND  
 STA. 2255+07.47 TO  
 STA. 2256+47.87

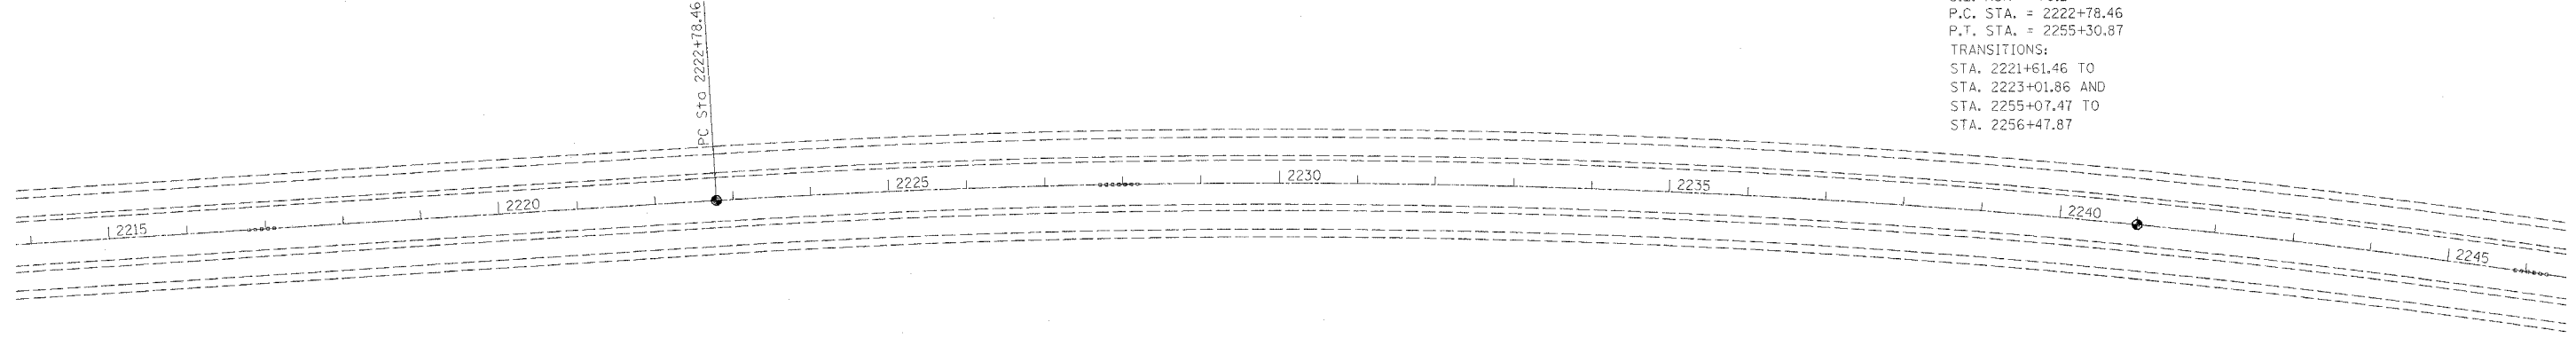

REVISIONS	
NAME	DATE

ILLINOIS DEPARTMENT OF TRANSPORTATION  
**STA. 2215 + 00**  
**TO**  
**STA. 2245 + 00**  
 SCALE: VERT. \_\_\_\_\_  
 HORIZ. \_\_\_\_\_  
 DATE \_\_\_\_\_  
 DRAWN BY \_\_\_\_\_  
 CHECKED BY \_\_\_\_\_