
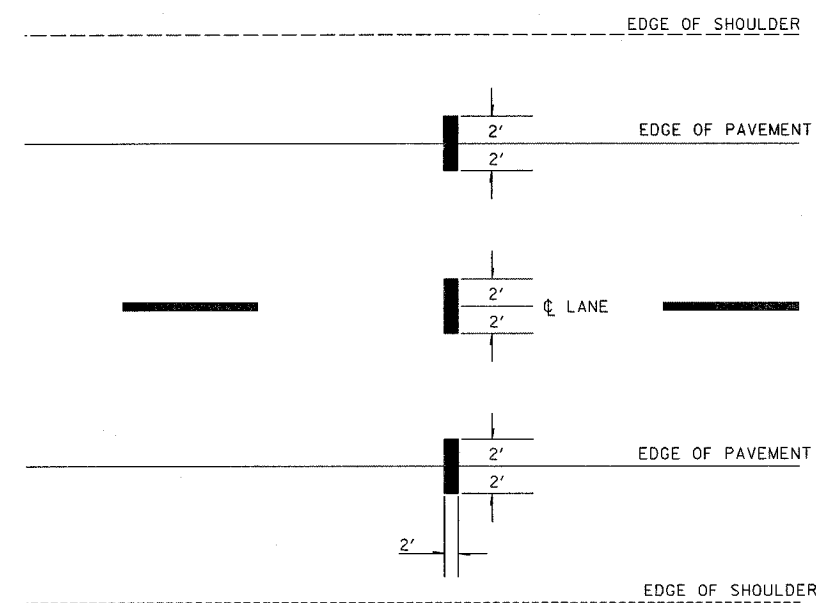


1 2 3 4 5 6 7 8 9 3/31/2005
 10 11 12 13 14 15 16 17 18 c:\projects\94905\d04201pa.dgn
 19 20 21 22 23 24 25 26 27 MMD REV: 06-01-99
 28 29 30 31 32 33 34 35 EACZC
 36 37 38 39 40 41 42 43 44 45
 46 47 48 49 50 51 52 53 54
 55 56 57 58 59 60 61 62 63

FAI RFG.	SECTION	COUNTY	TOTAL SHEETS	SHEET NO.
64	(41-T)RS-1	JEFFERSON	48	26
FED. ROAD DIST. NO. 7		ILLINOIS		FED. AID PROJECT NO.

CONTRACT NO. 94905

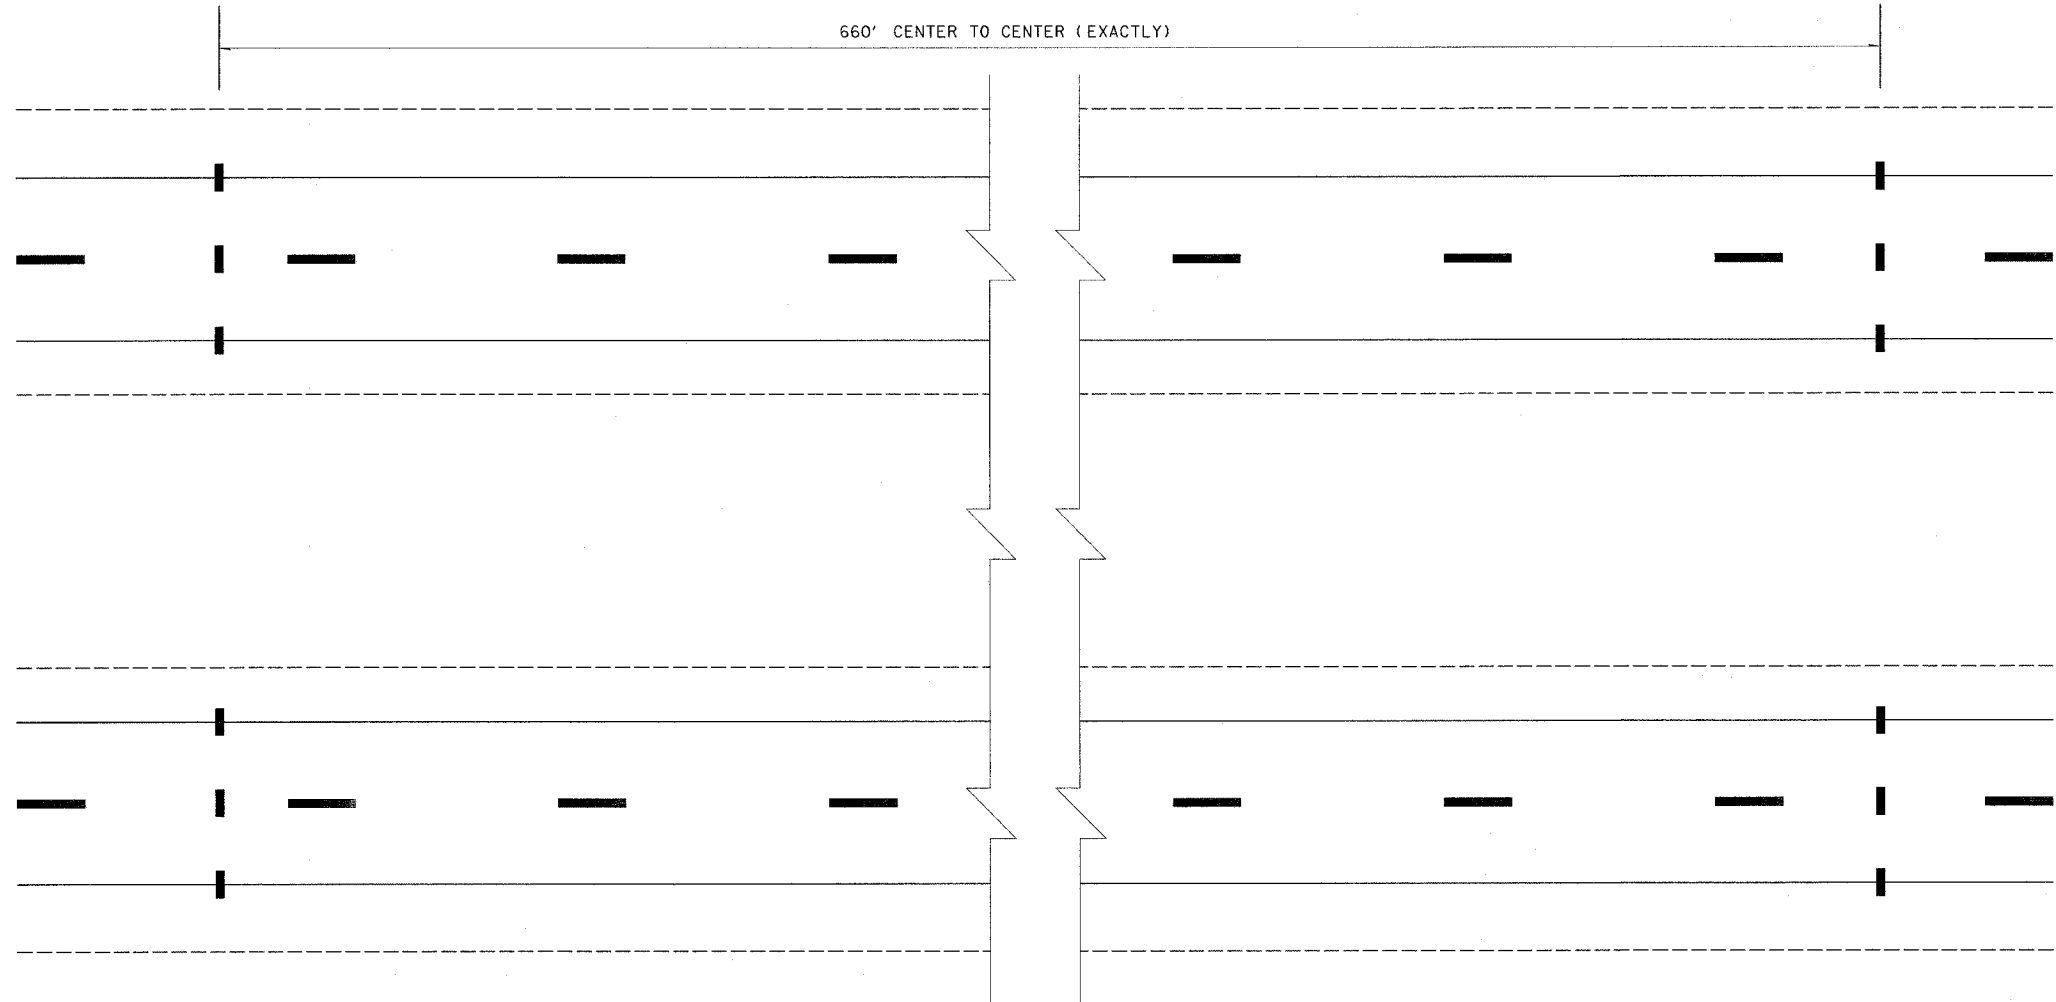

NOTE:
 STATE POLICE REPRESENTATIVE MUST BE
 PRESENT WHEN PAVEMENT MARKING IS PLACED

NOT TO SCALE

REVISIONS	
NAME	DATE
MMD	12-99

ILLINOIS DEPARTMENT OF TRANSPORTATION

AERIAL SPEED ZONE CHECKS

SCALE: VERT. _____
 HORIZ. _____
 DATE ISSUED: 06-20-97

DRAWN BY _____
 CHECKED BY _____

c:\projects\94905\d04201pa.dgn
 teasleyck\+ DATE