



teas.lejck  
 3/31/2005  
 c:\projects\94905\d\04201p.dgn  
 FCRA B-69

FAI #	SECTION	COUNTY	TOTAL SHEETS	SHEET NO.
64	41-TIRS-1	JEFFERSON	48	32
FED. ROAD DIST. NO. 7		ILLINOIS	FED. AID PROJECT NO.	

CONTRACT NO. 94905

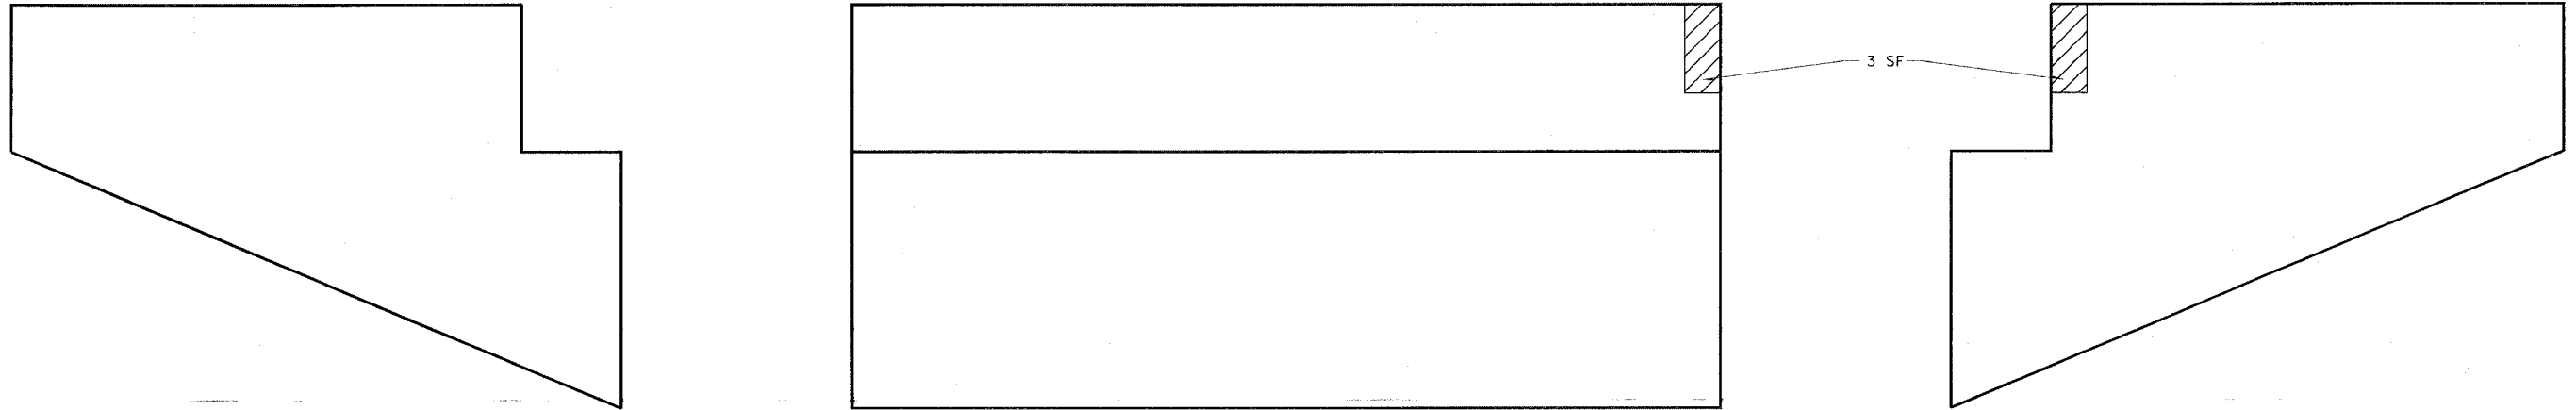

SOUTH ABUTMENT

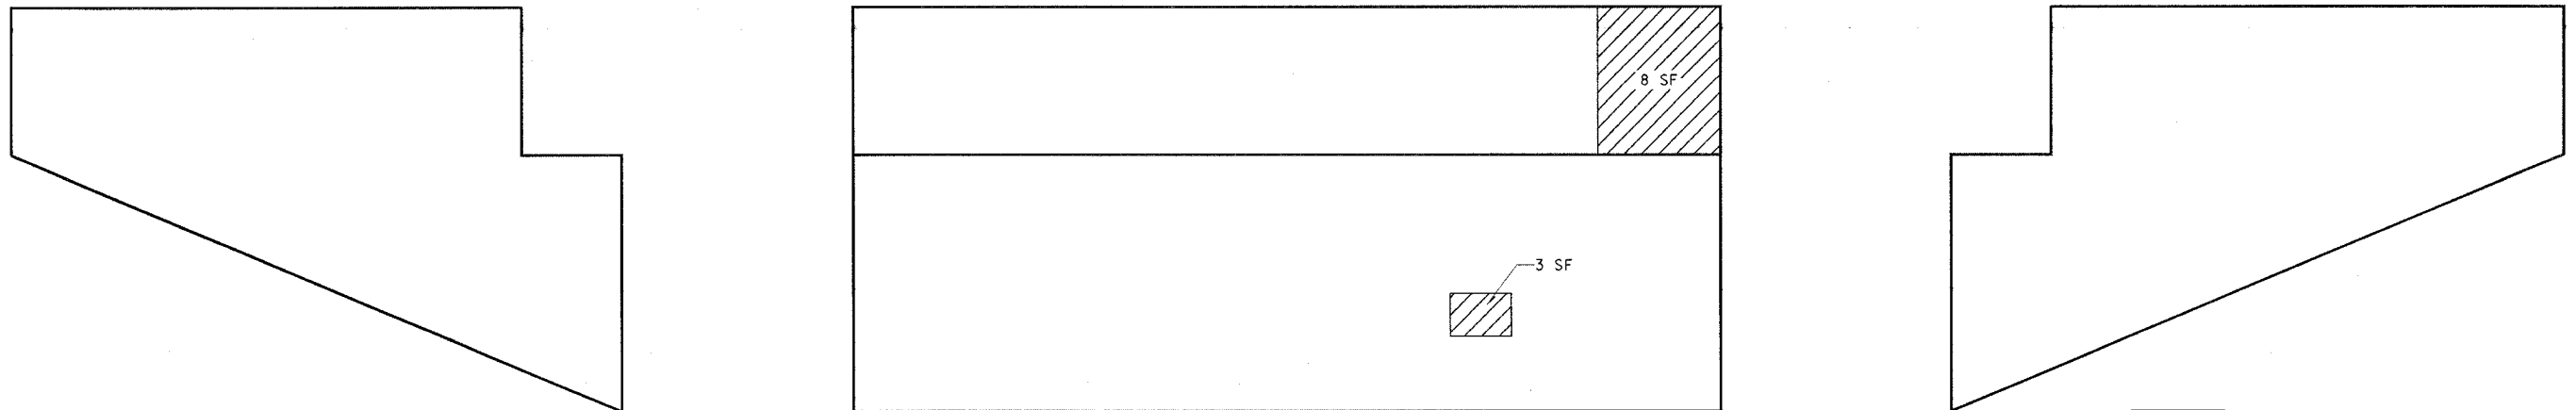

NORTH ABUTMENT

 FORMED CONCRETE REPAIR (DEPTH = <5'')

REVISIONS	
NAME	DATE

ILLINOIS DEPARTMENT OF TRANSPORTATION  
**FORMED CONCRETE  
 REPAIR ABUTMENT**  
**SN #041-0069**  
 SCALE: VERT.      DRAWN BY  
           HORIZ.      CHECKED BY  
 DATE