


F.A.P. RTE.	SECTION	COUNTY	TOTAL SHEETS	SHEET NO.
750	(112,113) Y, WRS	FAYETTE	159	5
STA.	TO STA.			
FED. ROAD DIST. NO. 7	ILLINOIS FED. AID PROJECT			

CONTRACT NO. 94927

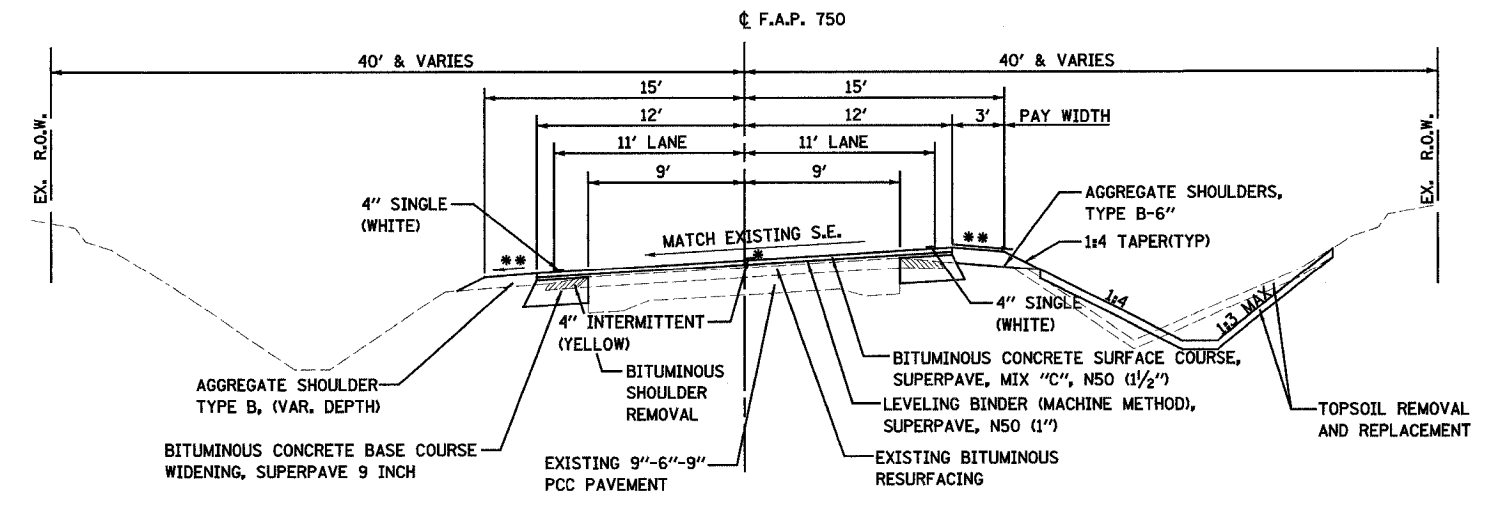


* ADDITIONAL STRIPING IN NO PASSING ZONE

TYPICAL SECTION - SUPER-ELEVATED

- STATION 211+98.16 TO STATION 249+50.41
- STATION 267+42.16 TO STATION 306+00.00
- STATION 312+16.20 TO STATION 346+31.01
- STATION 357+78.40 TO STATION 374+84.60
- STATION 390+12.50 TO STATION 403+22.20
- STATION 411+06.64 TO STATION 434+87.85

** 1/2 "/FT. OR MATCH EXISTING S.E. ON LOW SIDE, WHICHEVER IS GREATER. 1/2 "/FT. OR FLATTER, NOT TO EXCEED 8% ALGEBRAIC DIFFERENCE BETWEEN S.E. AND SHOULDER SLOPE ON HIGH SIDE.

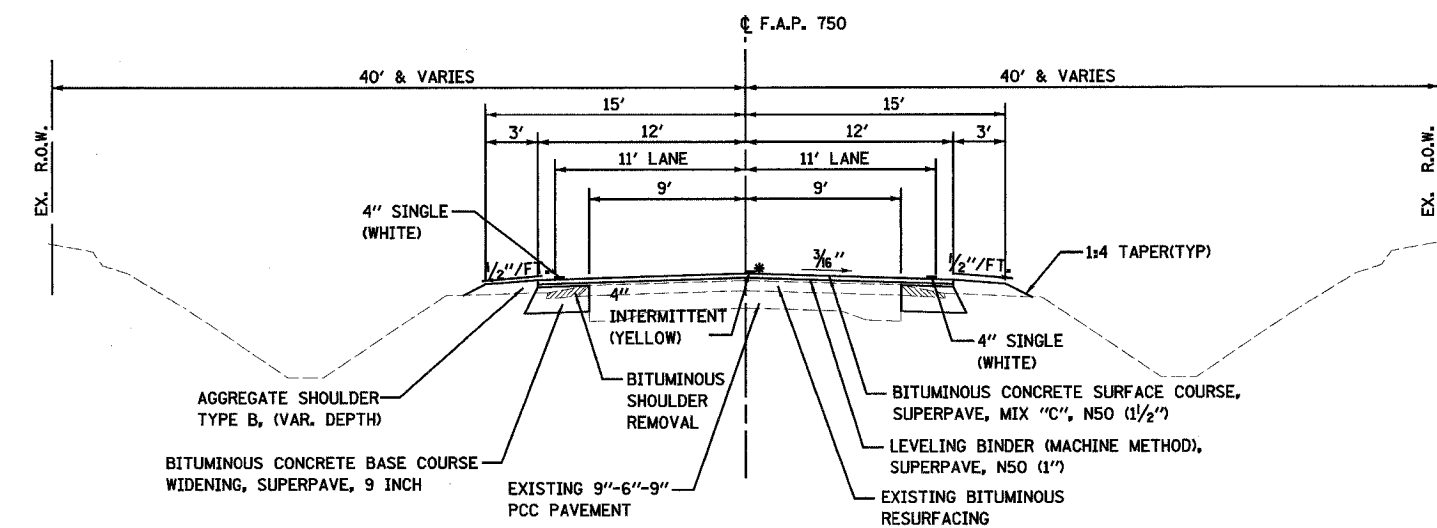

* ADDITIONAL STRIPING IN NO PASSING ZONE

TYPICAL SECTION - NORMAL CROWN

- STATION 204+00.00 TO STATION 211+98.16
- STATION 249+50.41 TO STATION 267+42.16
- STATION 306+00.00 TO STATION 312+16.20
- STATION 346+31.01 TO STATION 357+78.40
- STATION 374+84.60 TO STATION 390+12.50
- STATION 403+22.20 TO STATION 411+06.64
- STATION 434+87.85 TO STATION 436+00.00

- NOTES:**
1. SEE CROSS-SECTIONS FOR LOCATIONS OF REQUIRED SLOPE AND DITCH GRADING.
 2. SEE AGGREGATE SHOULDER SCHEDULE FOR LOCATIONS OF FULL DEPTH 6" SHOULDERS.
 3. TYPICAL SECTIONS-WITH GUTTERS SHOWN WITH NORMAL CROWN, SEE PLAN FOR LOCATIONS OF SUPER-ELEVATED SECTIONS.
 4. TYPICAL SECTION-FILL SECTION SHOWN WITH NORMAL CROWN, SEE PLAN FOR LOCATIONS OF SUPER-ELEVATED SECTIONS.
 5. SEE PLAN FOR LOCATIONS OF SHOULDER WIDENING FOR PROPOSED GUARDRAIL AND MAIL BOX TURN-OUTS.
 6. REMOVE TOPSOIL FROM EXISTING SLOPE BREAK TO PROPOSED OUTER GRADING LIMITS PRIOR TO CONSTRUCTING EMBANKMENTS AND FINAL GRADING IN CUT SECTIONS.

REVISIONS	
NAME	DATE

ILLINOIS DEPARTMENT OF TRANSPORTATION
TYPICAL SECTIONS
SHEET 1 OF 2
 F.A.P. 750 (IL. RTE. 185)
 SECTION 112,113 - FAYETTE CO.
 SCALE: DRAWN BY CRO
 DATE JANUARY 19, 2005 CHECKED BY RCY

PLAN SURVEYED BY DATE
 PLOTTED BY DATE
 NOTE BOOK NO. OF WAY CHECKED
 CAD FILE NAME

PLAN SURVEYED BY DATE
 PLOTTED BY DATE
 NOTE BOOK NO. OF WAY CHECKED
 CAD FILE NAME

0824106 AM 01/14/2005 J:\2003\030045\0002\civil\pbase 2.kgd.dgn\d2-fyp750.dwg