


| | | | | |
|---|------------------|---------|--------------|-----------|
| F.A.P. RTE. | SECTION | COUNTY | TOTAL SHEETS | SHEET NO. |
| 750 | (112,113) Y, WRS | FAYETTE | 159 | 58 |
| STA. | TO STA. | | | |
| FED. ROAD DIST. NO. 7 ILLINOIS FED. AID PROJECT | | | | |
| CONTRACT NO. 94927 | | | | |

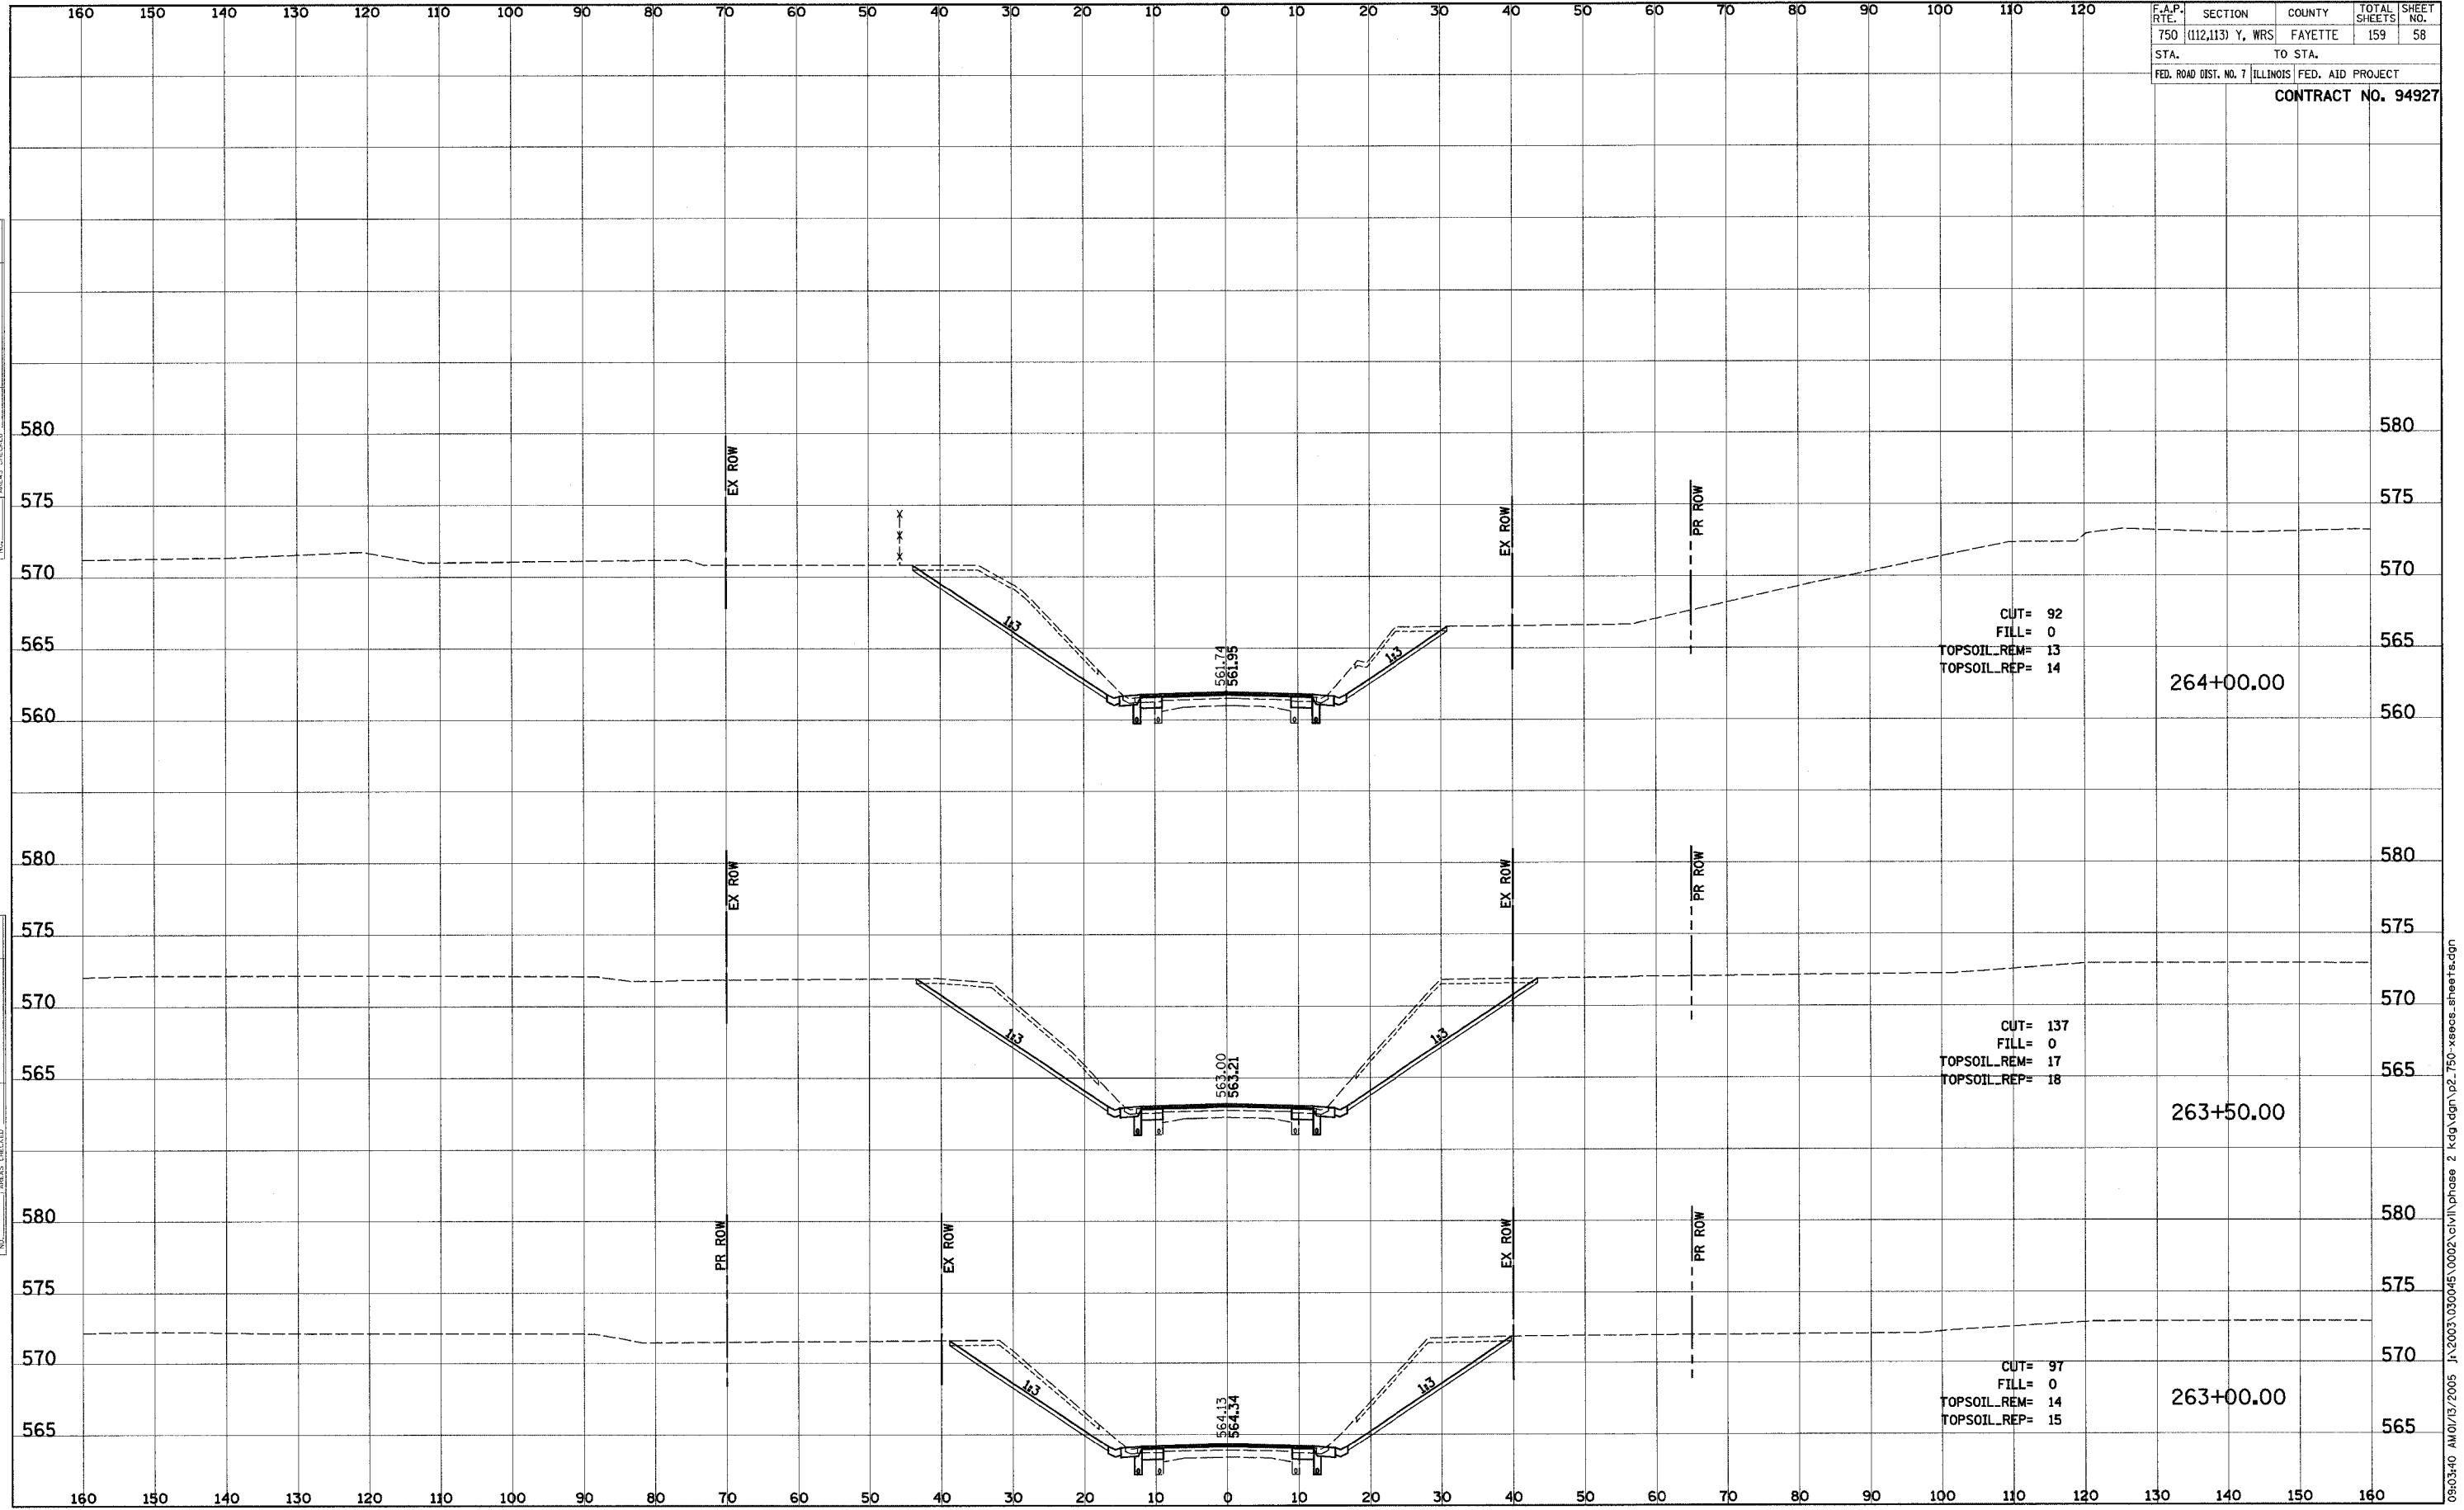

| | | |
|--------------|---------------|------|
| FINAL SURVEY | SUBMITTED | DATE |
| NOTE BOOK | PLOTTED | |
| NO. | TEMPLATE | |
| | AREAS CHECKED | |

| | | |
|-----------------|---------------|------|
| ORIGINAL SURVEY | SUBMITTED | DATE |
| NOTE BOOK | PLOTTED | |
| NO. | TEMPLATE | |
| | AREAS CHECKED | |

09:03:40 AM 01/13/2005 J:\2003\030045\0002\civil\phase 2\kdg\dn\p2_750-xeecs_sheets.dgn