


F.A.P. RTE.	SECTION	COUNTY	TOTAL SHEETS	SHEET NO.
750	(112,113) Y, WRS	FAYETTE	159	67
STA.	TO STA.			
FED. ROAD DIST. NO. 7 ILLINOIS FED. AID PROJECT				
<b>CONTRACT NO. 94927</b>				

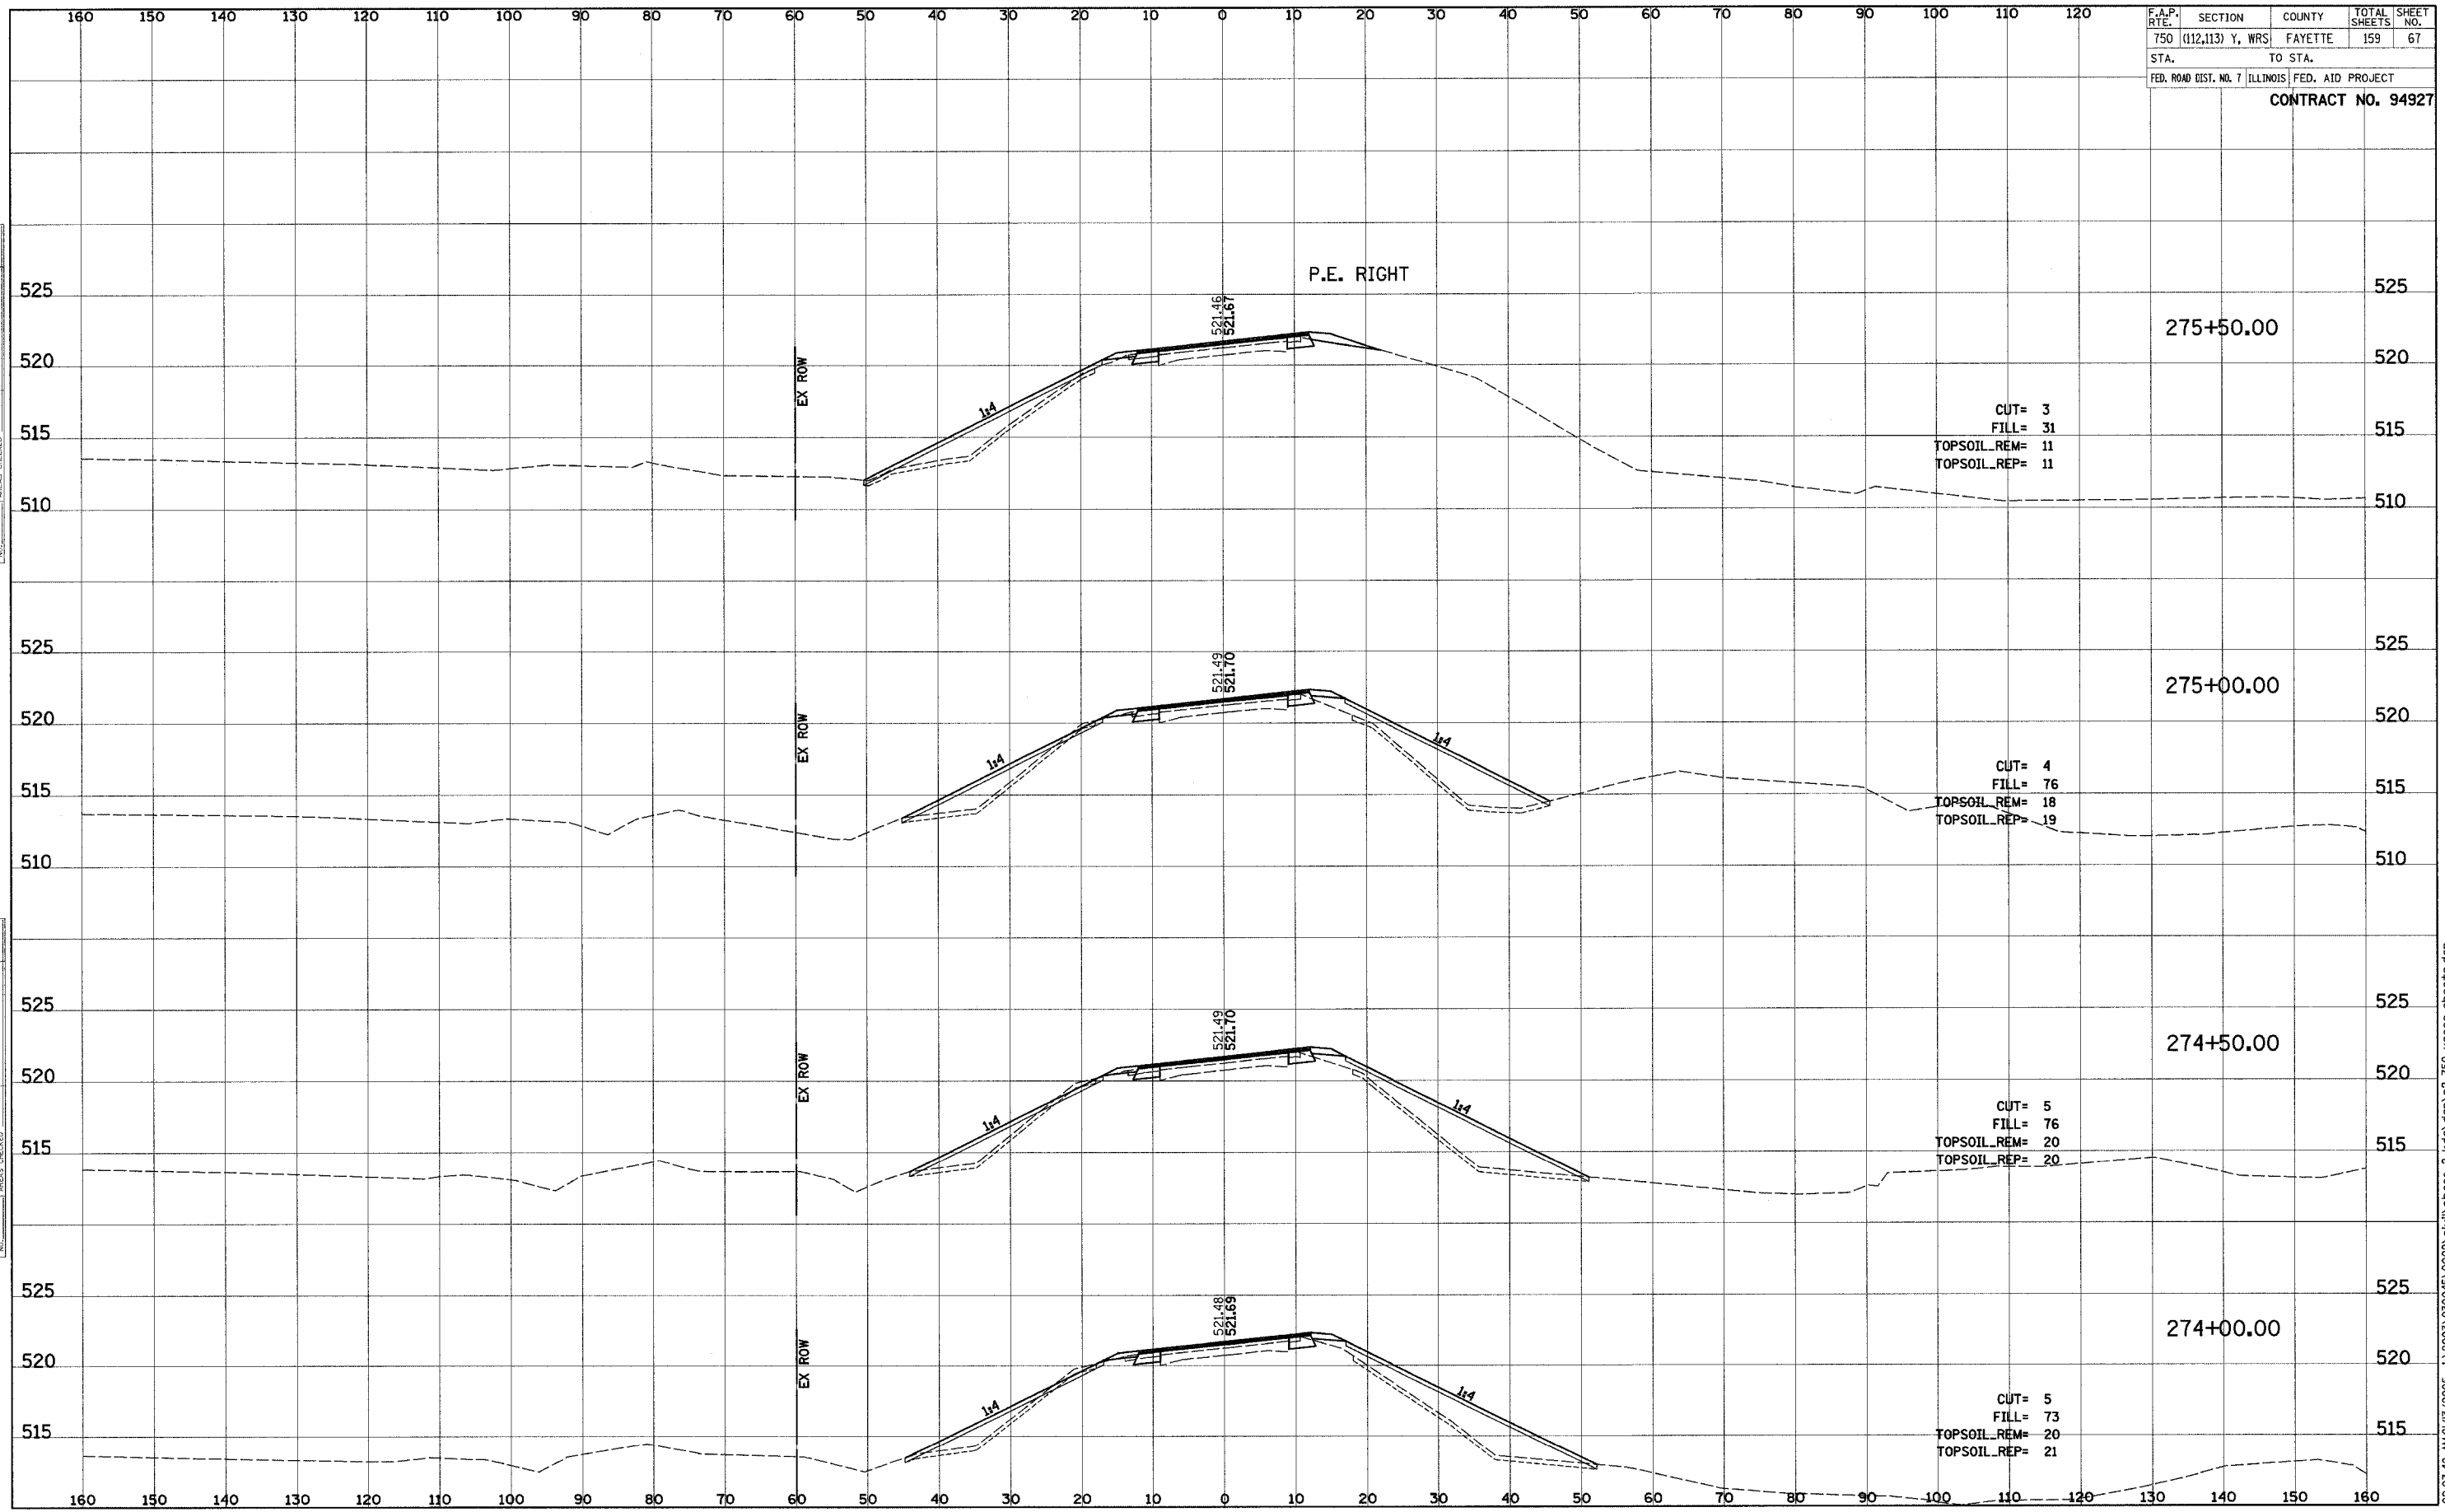

DATE  
BY  
SURVEY  
PLOTTED  
NOTE BOOK  
TEMPLATE  
AREAS CHECKED

DATE  
BY  
SURVEY  
PLOTTED  
NOTE BOOK  
TEMPLATE  
AREAS CHECKED