


|   |                  |         |              |           |
|---|------------------|---------|--------------|-----------|
| F.A.P. R.T.E.                                   | SECTION          | COUNTY  | TOTAL SHEETS | SHEET NO. |
| 750   | (112,113) Y, WRS | FAYETTE | 159          | 76        |
| STA.  | TO STA.          |         |              |           |
| FED. ROAD DIST. NO. 7 ILLINOIS FED. AID PROJECT |                  |         |              |           |
| <b>CONTRACT NO. 94927</b>                       |                  |         |              |           |

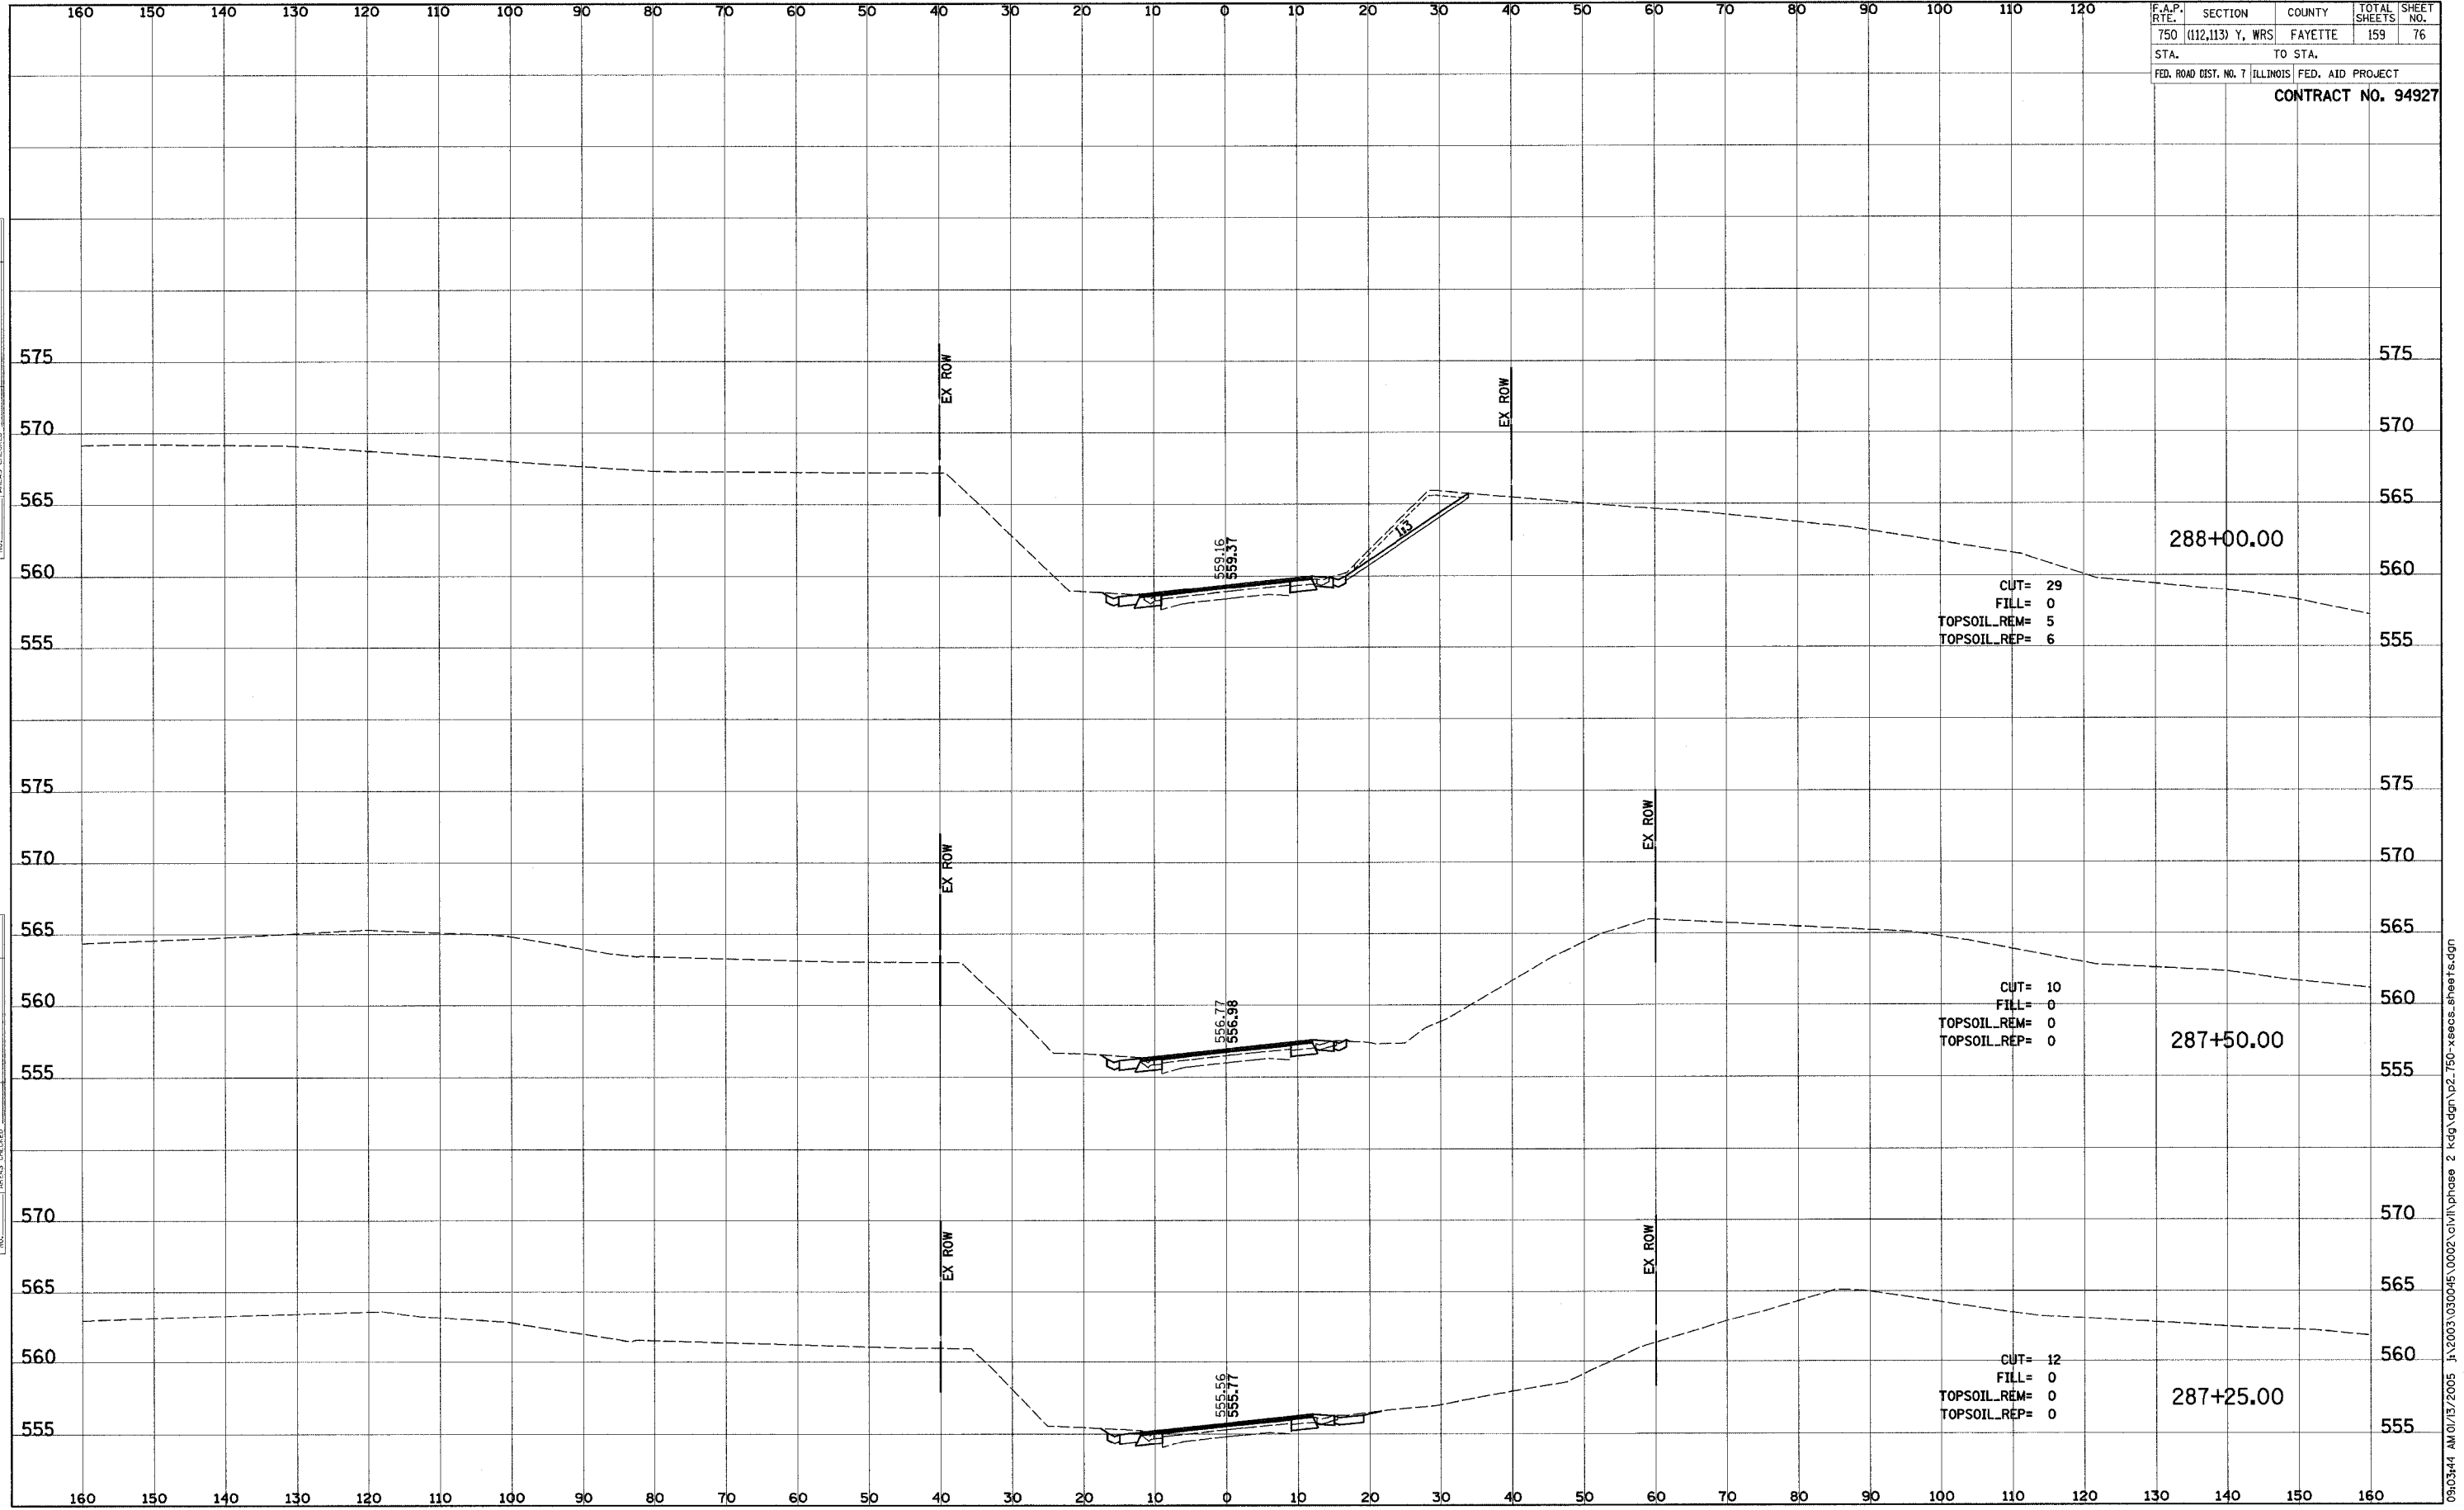

|      |    |
|------|----|
| DATE | BY |
|      |    |
| DATE | BY |
|      |    |
| DATE | BY |
|      |    |

|      |    |
|------|----|
| DATE | BY |
|      |    |
| DATE | BY |
|      |    |
| DATE | BY |
|      |    |

09:03:44 AM 01/15/2005 J:\2003\030045\0002\civil\phase 2\kag\ dgn\p2\_750-xsecs\_sheets.dgn