


F.A.P. RTE.	SECTION	COUNTY	TOTAL SHEETS	SHEET NO.
750	(112,113) Y, WRS	FAYETTE	159	97
STA.		TO STA.		
FED. ROAD DIST. NO. 7		ILLINOIS	FED. AID PROJECT	

CONTRACT NO. 94927

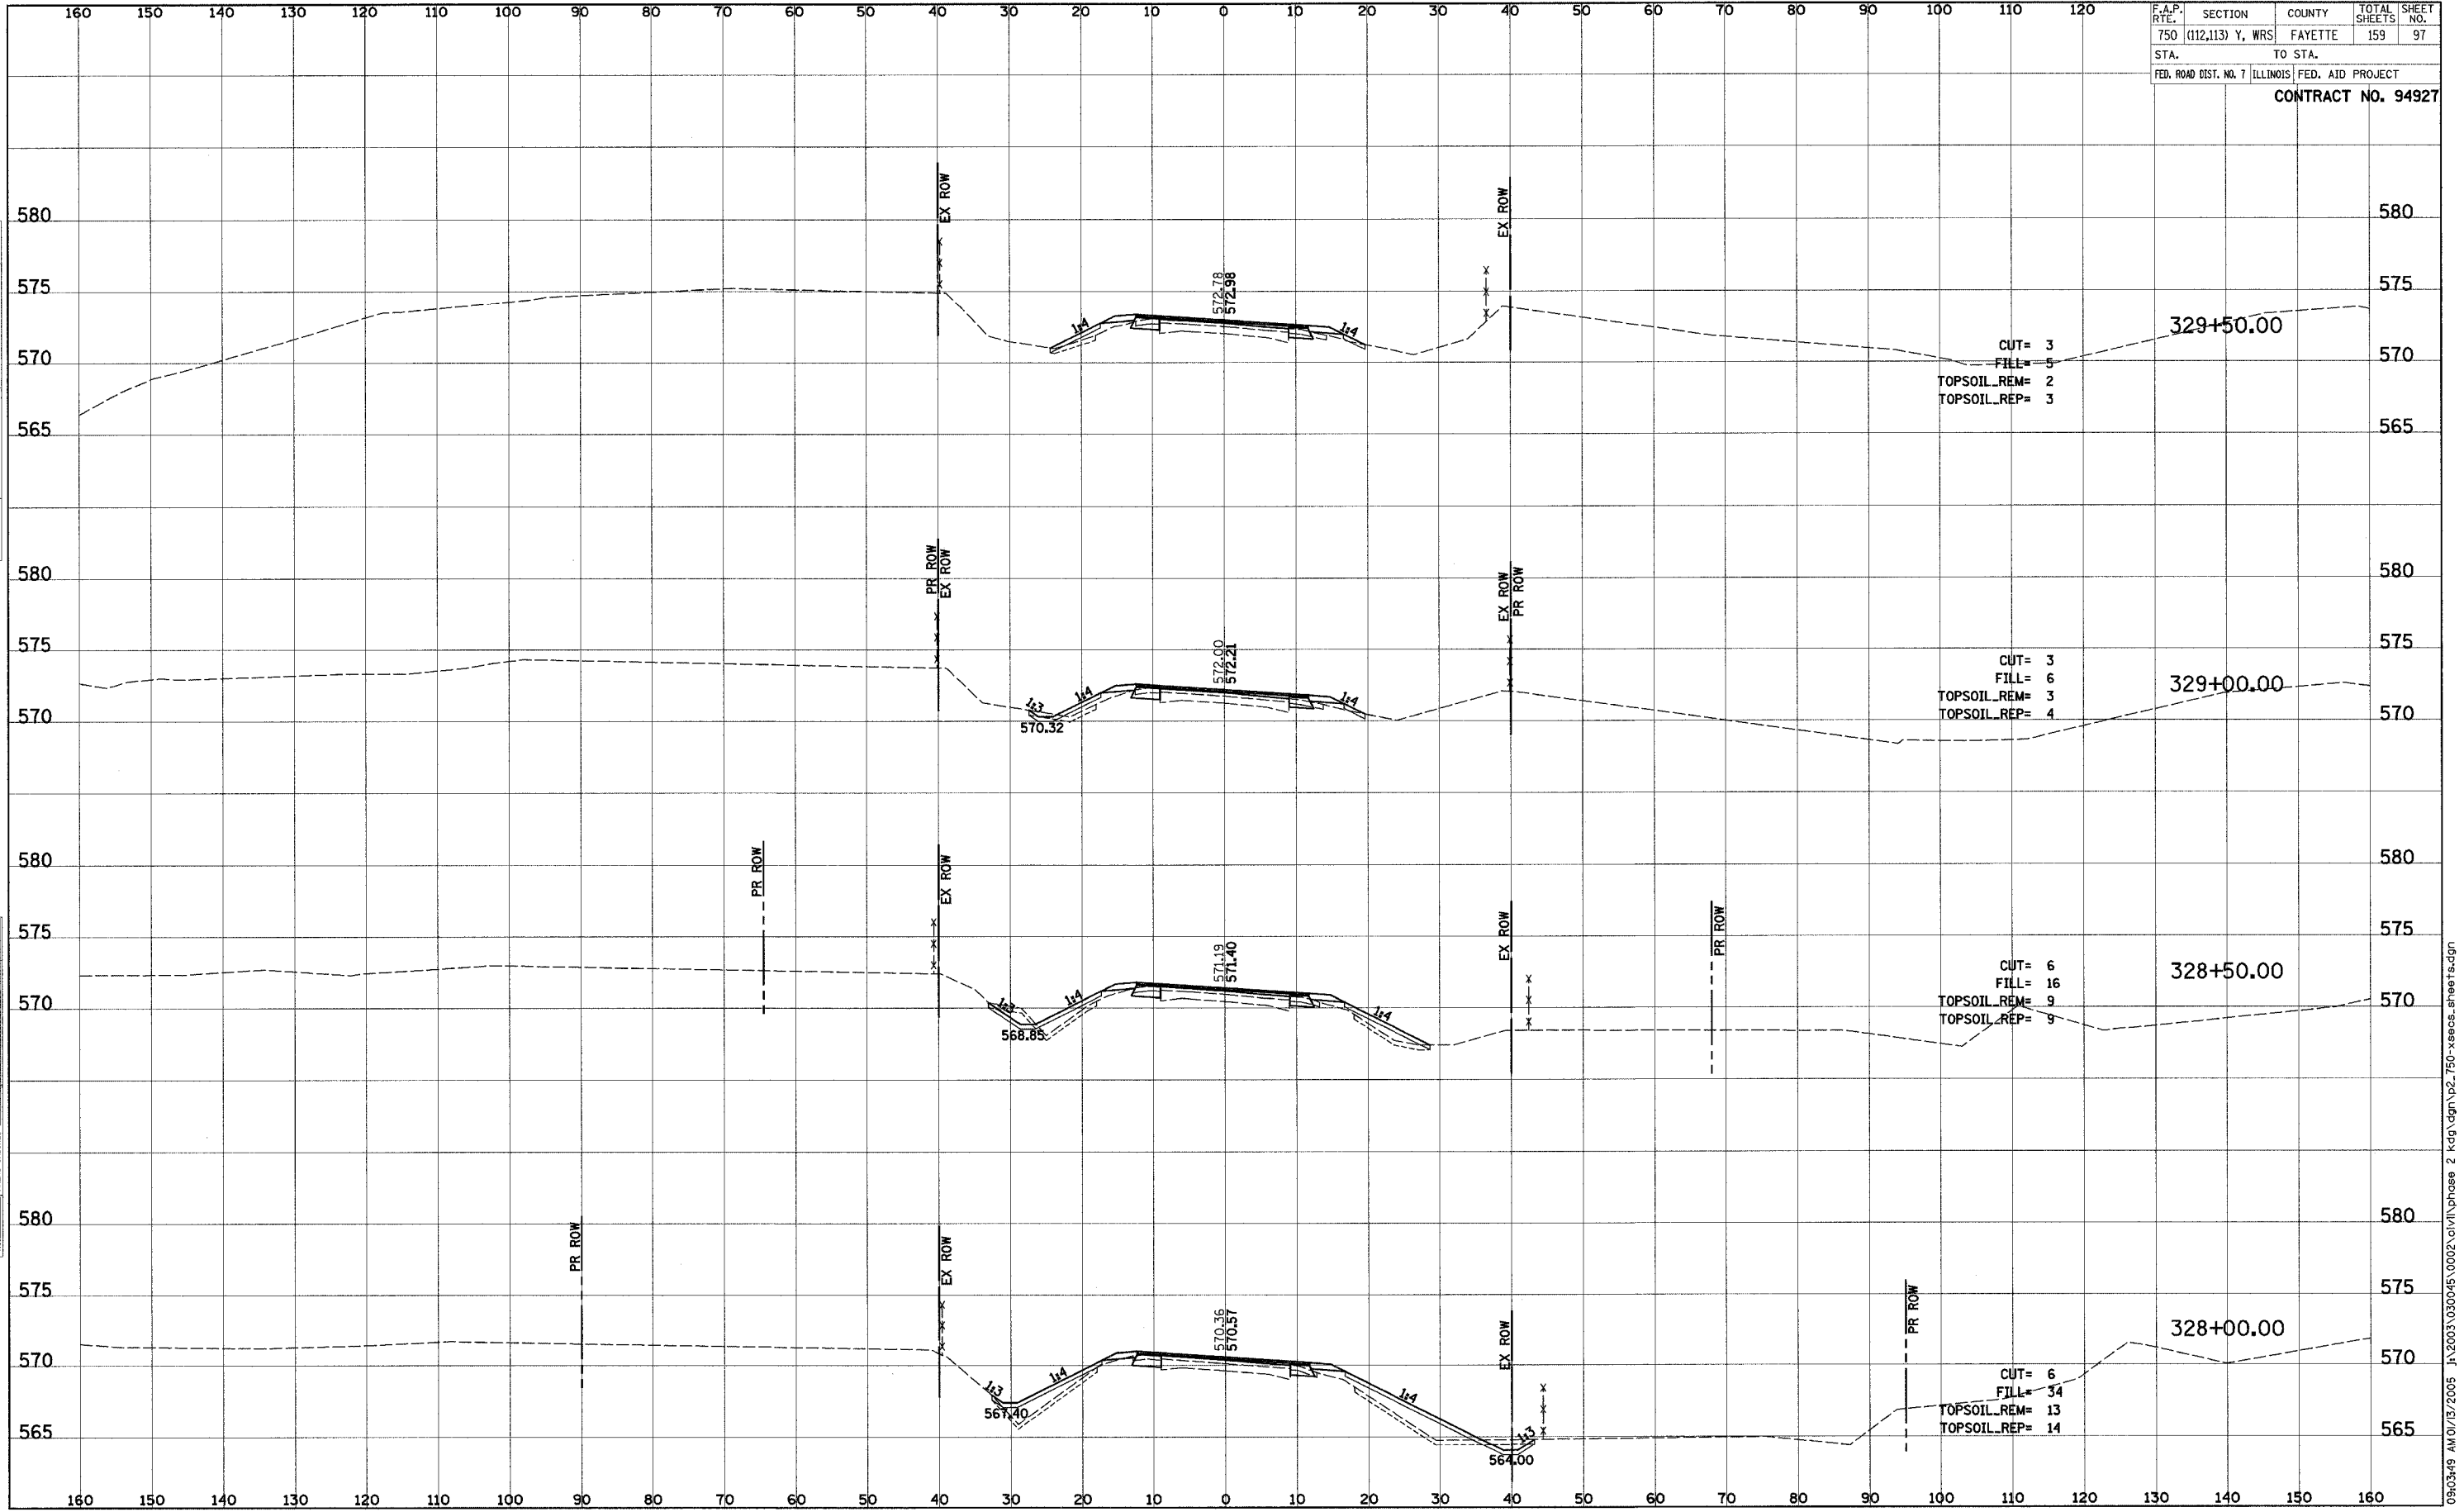

DATE	BY
DATE	BY

ORIGINAL SURVEY  
NOTE BOOK NO. \_\_\_\_\_

SURVEYED  
PLOTTED  
TEMPLATE  
AREAS CHECKED

DATE	BY
DATE	BY

ORIGINAL SURVEY  
NOTE BOOK NO. \_\_\_\_\_

SURVEYED  
PLOTTED  
TEMPLATE  
AREAS CHECKED