


F.A.P. RTE.	SECTION	COUNTY	TOTAL SHEETS	SHEET NO.
750	(112,113) Y, WRS	FAYETTE	159	122
STA.	TO STA.			
FED. ROAD DIST. NO. 7		ILLINOIS		FED. AID PROJECT
CONTRACT NO. 94927				

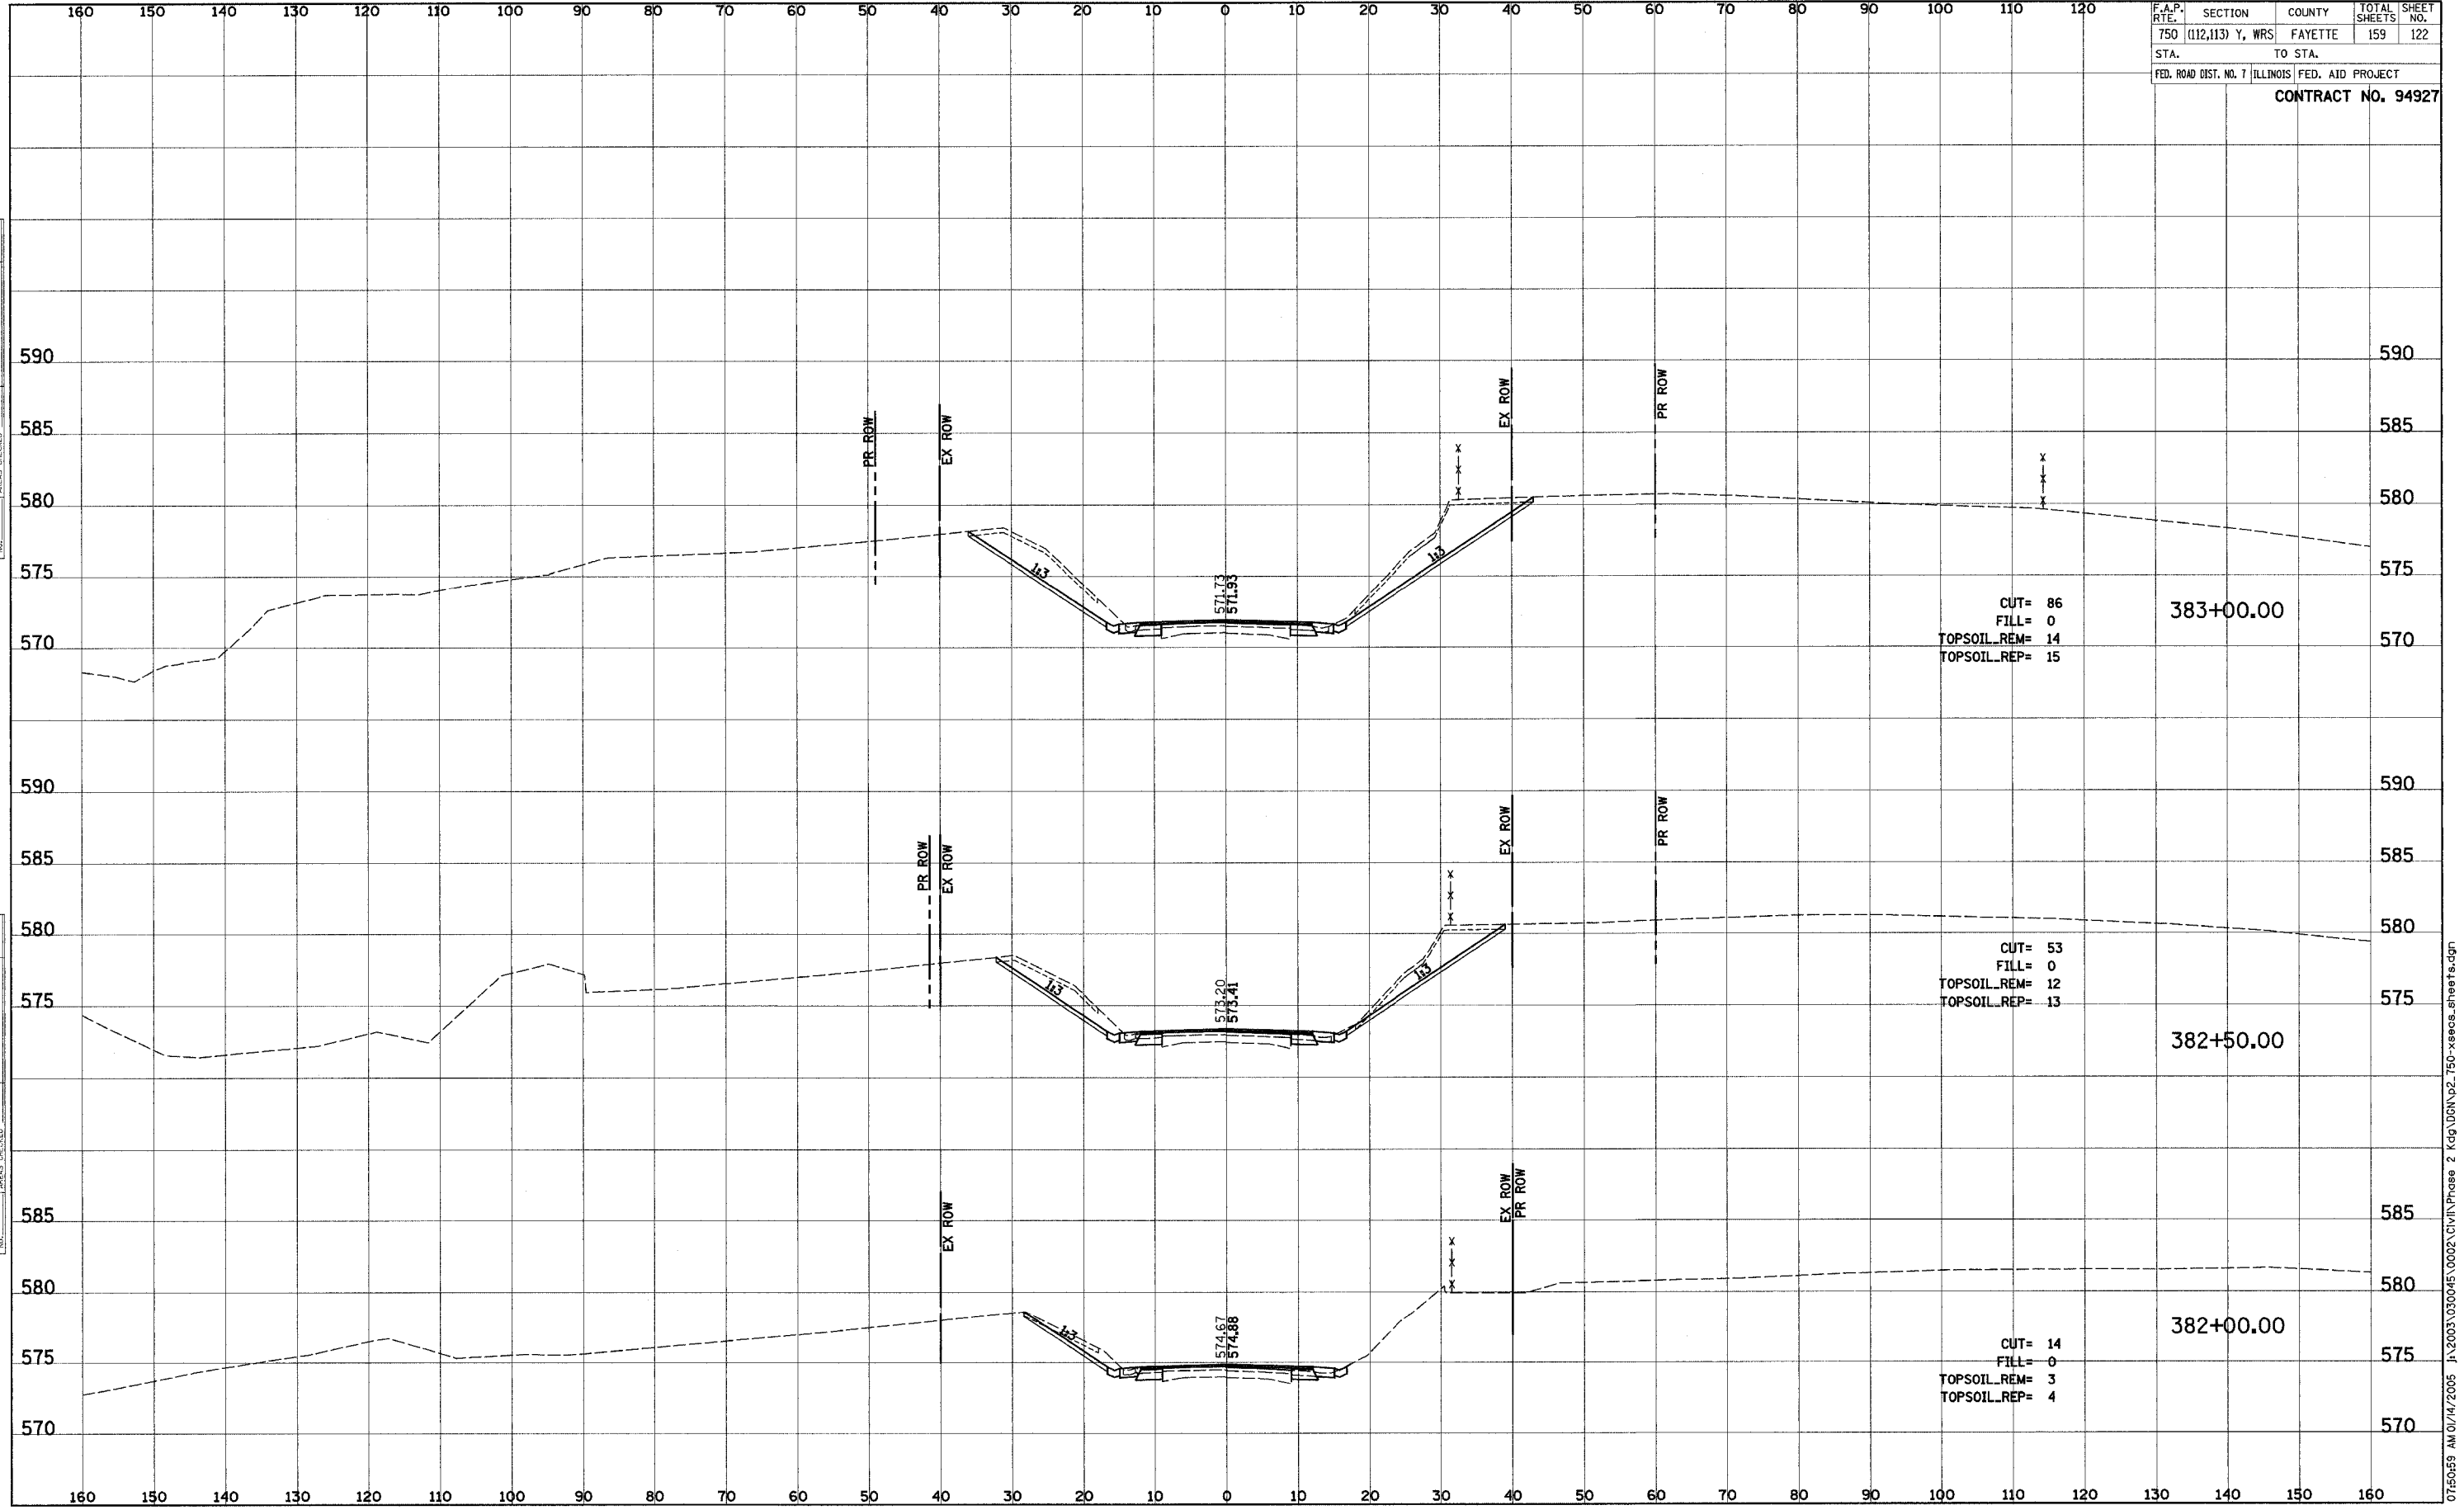

DATE	BY

SURVEYED
 PLOTTED
 TEMPLATE
 NOTE BOOK
 AREAS CHECKED

DATE	BY

ORIGINAL SURVEY
 PLOTTED
 TEMPLATE
 NOTE BOOK
 AREAS CHECKED

07:50:59 AM 01/14/2005 J:\2003\030045\0002\Civil\Phase 2 Kdg\DCM\p2_750-xsecs.sheets.dgn