


F.A.P. RTE.	SECTION	COUNTY	TOTAL SHEETS	SHEET NO.
750	(112,113) Y, WRS	FAYETTE	159	136
STA.	TO STA.			
FED. ROAD DIST. NO. 7 ILLINOIS FED. AID PROJECT				

CONTRACT NO. 94927

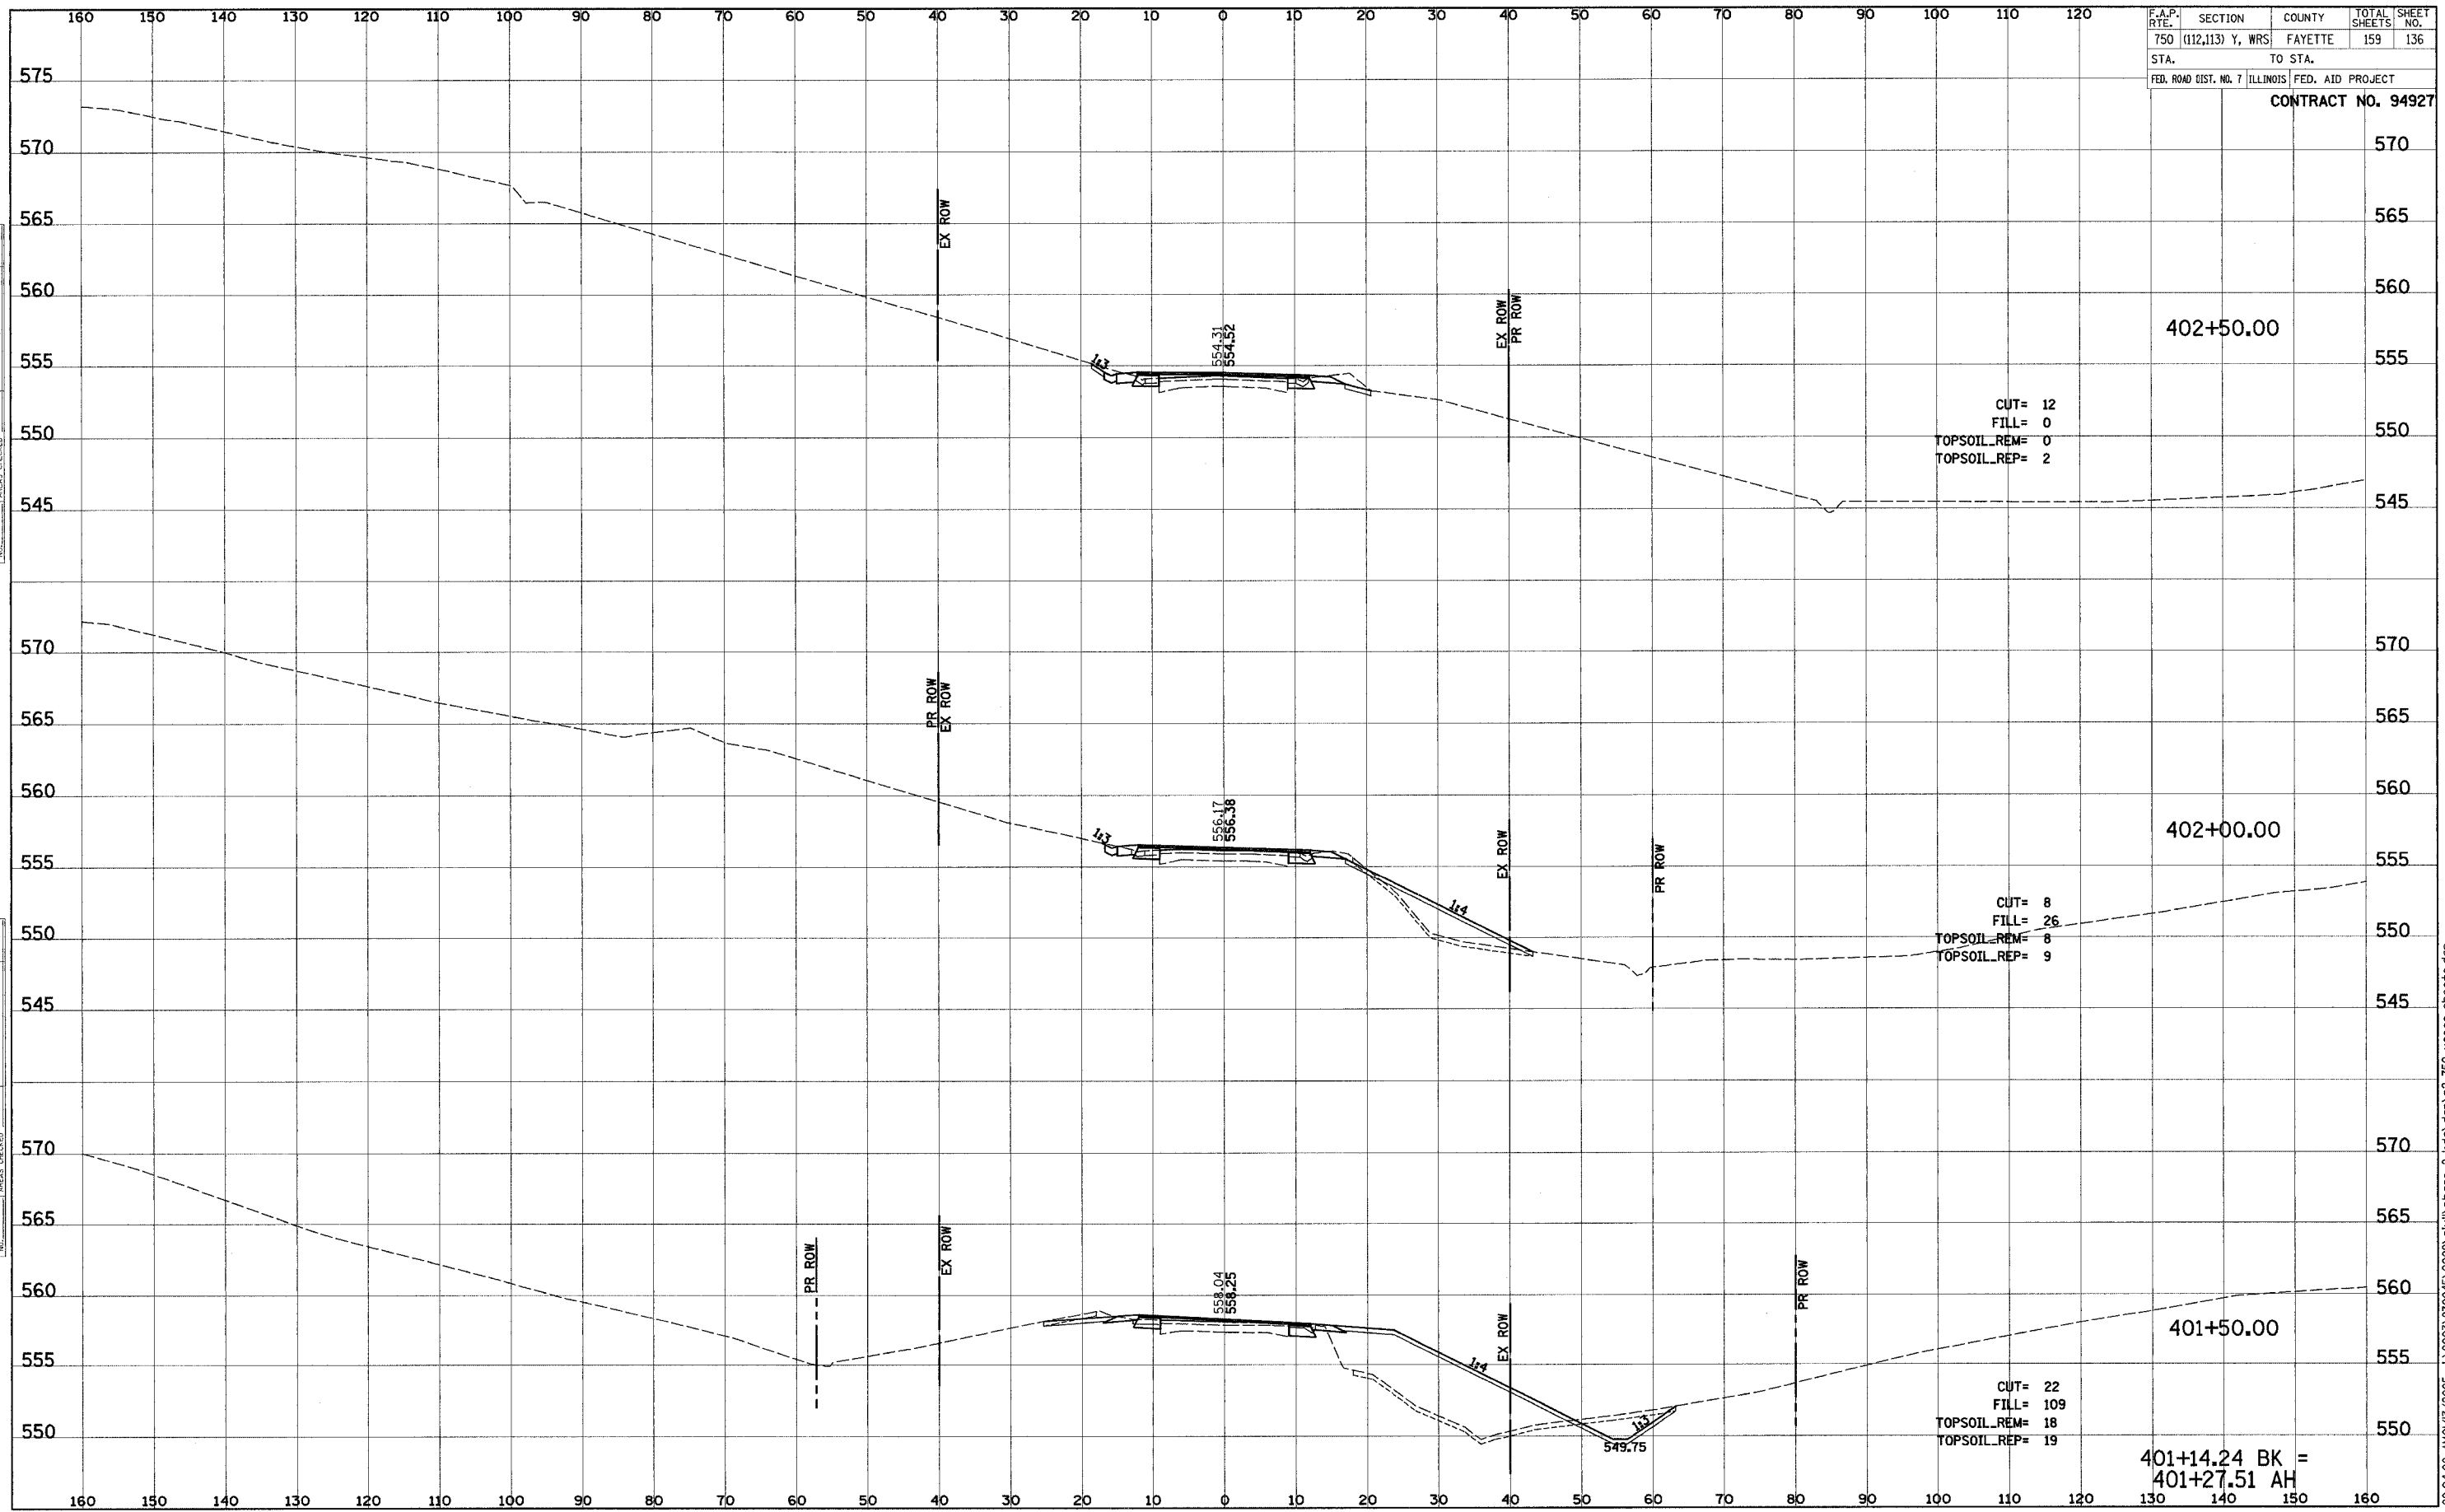

DATE	BY
DATE	BY

DATE	BY
DATE	BY

DATE	BY
DATE	BY

I:\2003\030045\0002\civil\phase 2\kq\dgn\p2\_750-xeecs\_sheet.dgn