


F.A.P. RTE.	SECTION	COUNTY	TOTAL SHEETS	SHEET NO.
750	(112,113) Y, WRS	FAYETTE	159	146
STA.	TO STA.			
FED. ROAD DIST. NO. 7	ILLINOIS	FED. AID PROJECT		
CONTRACT NO. 94927				

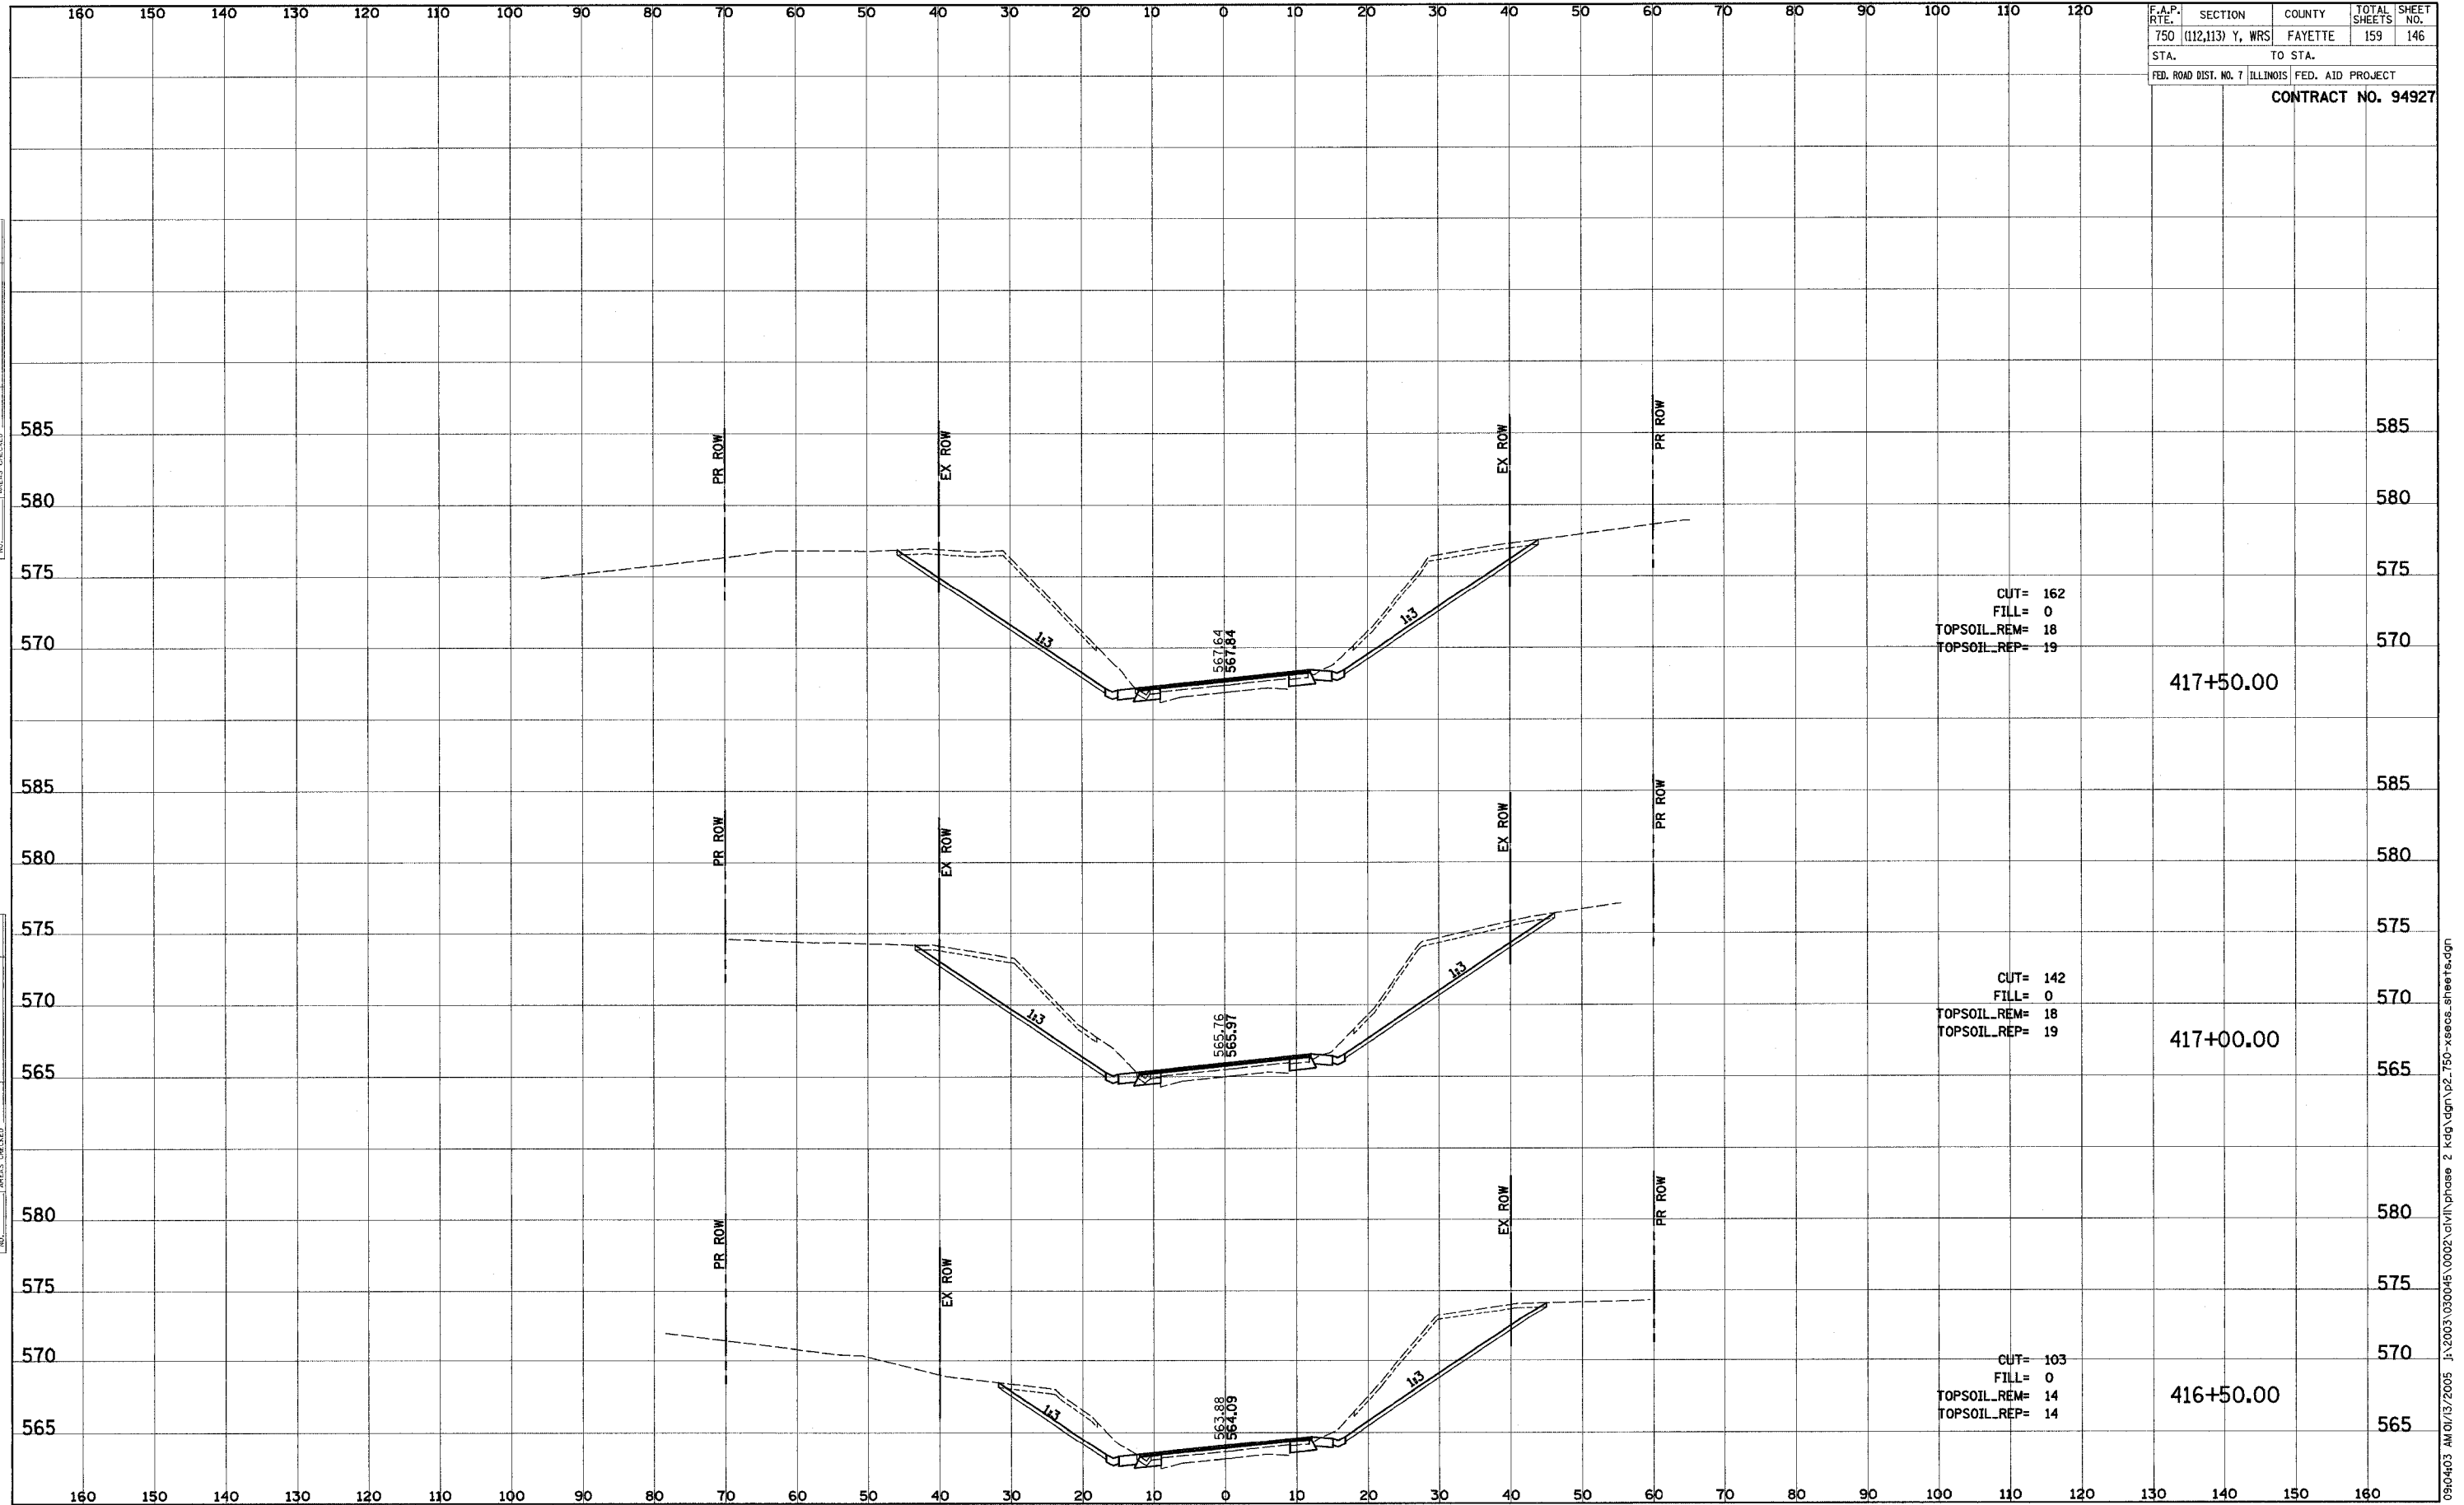

FINAL SURVEY PLOTTED DATE

SURVEY PLOTTED DATE

NOTE BOOK TEMPLATE

AREAS CHECKED

ORIGINAL SURVEY PLOTTED DATE

SURVEY PLOTTED DATE

NOTE BOOK TEMPLATE

AREAS CHECKED