


ORIGINAL SURVEY	DATE
SURVEYED	BY
PLOTTED	
TEMPLATE	
AREAS CHECKED	
NO.	

F.A.P. RTE.	SECTION	COUNTY	TOTAL SHEETS	SHEET NO.
750	(112,113) Y, WRS	FAYETTE	159	147
STA.	TO STA.			
FED. ROAD DIST. NO. 7	ILLINOIS	FED. AID PROJECT		
CONTRACT NO. 94927				

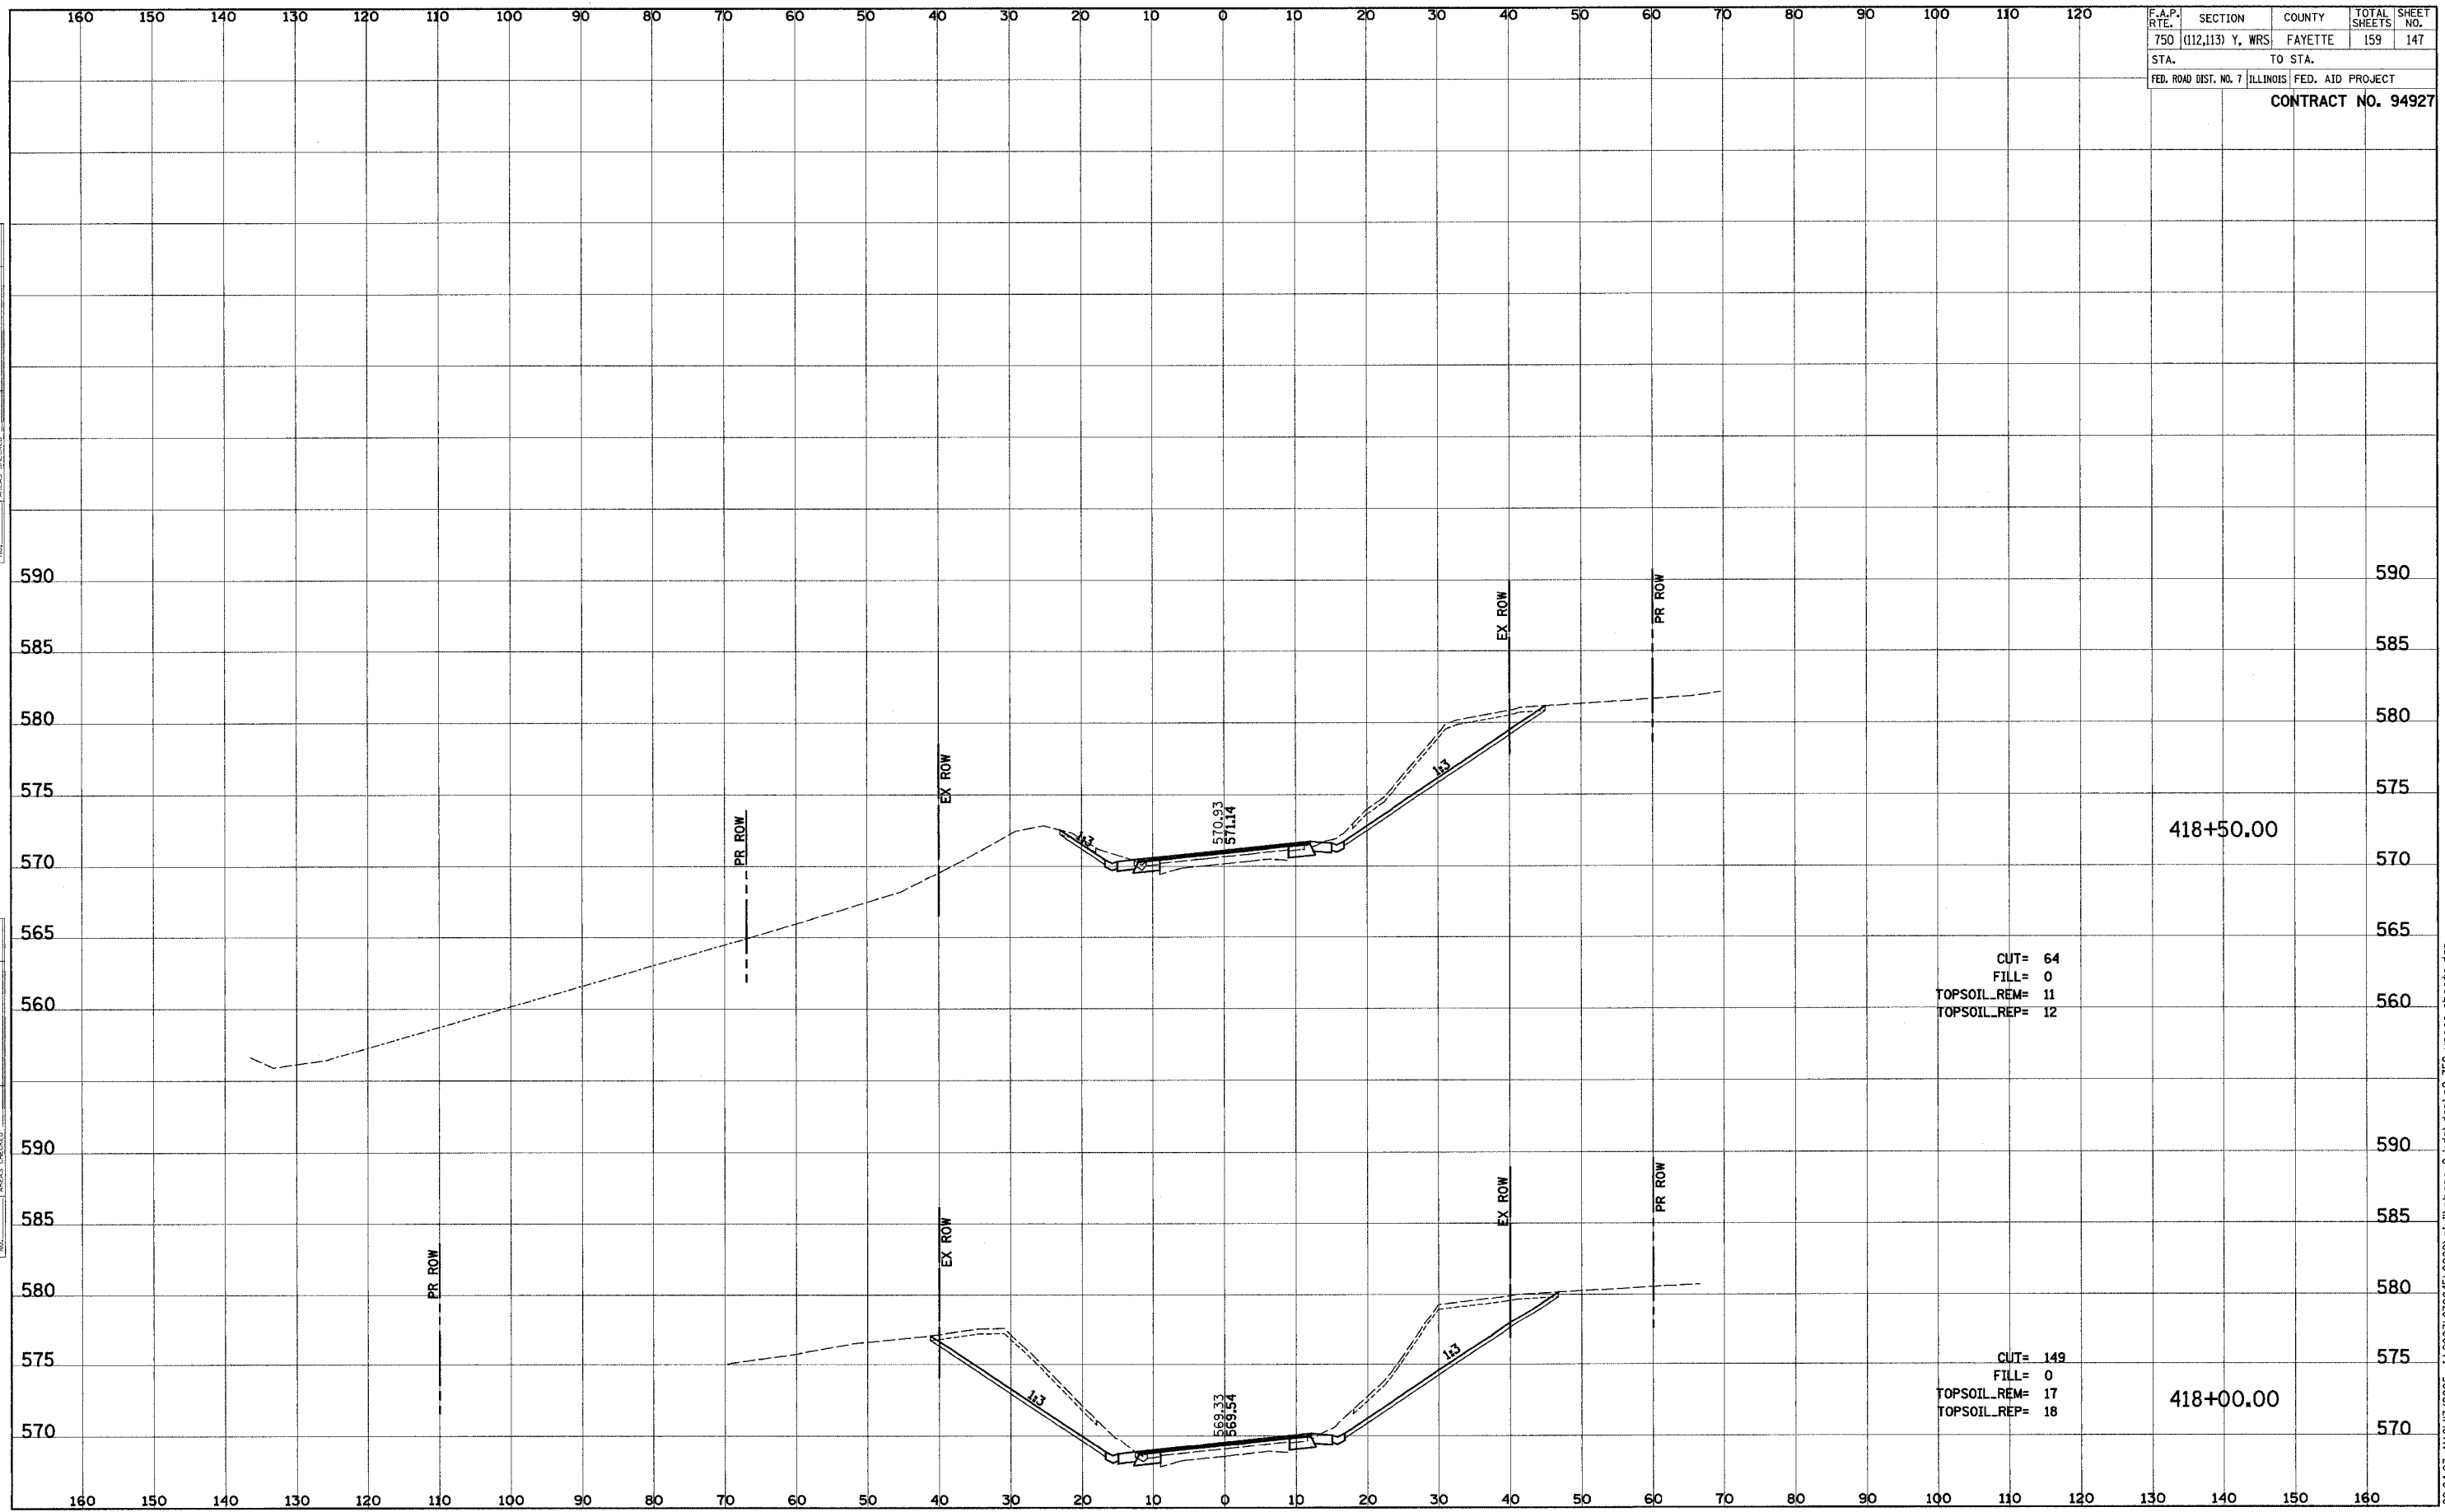

CUT= 64
 FILL= 0
 TOPSOIL_REM= 11
 TOPSOIL_REP= 12

CUT= 149
 FILL= 0
 TOPSOIL_REM= 17
 TOPSOIL_REP= 18

09:04:03 AM 01/13/2005 J:\2003\030045\0002\civil\phase 2\kdg\dgn\p2_750-xeeos_sheets.dgn