


| | | | | |
|---|------------------|---------|--------------|-----------|
| F.A.P. RTE. | SECTION | COUNTY | TOTAL SHEETS | SHEET NO. |
| 750 | (112,113) Y, WRS | FAYETTE | 159 | 151 |
| STA. | TO STA. | | | |
| FED. ROAD DIST. NO. 7 ILLINOIS FED. AID PROJECT | | | | |

CONTRACT NO. 94927

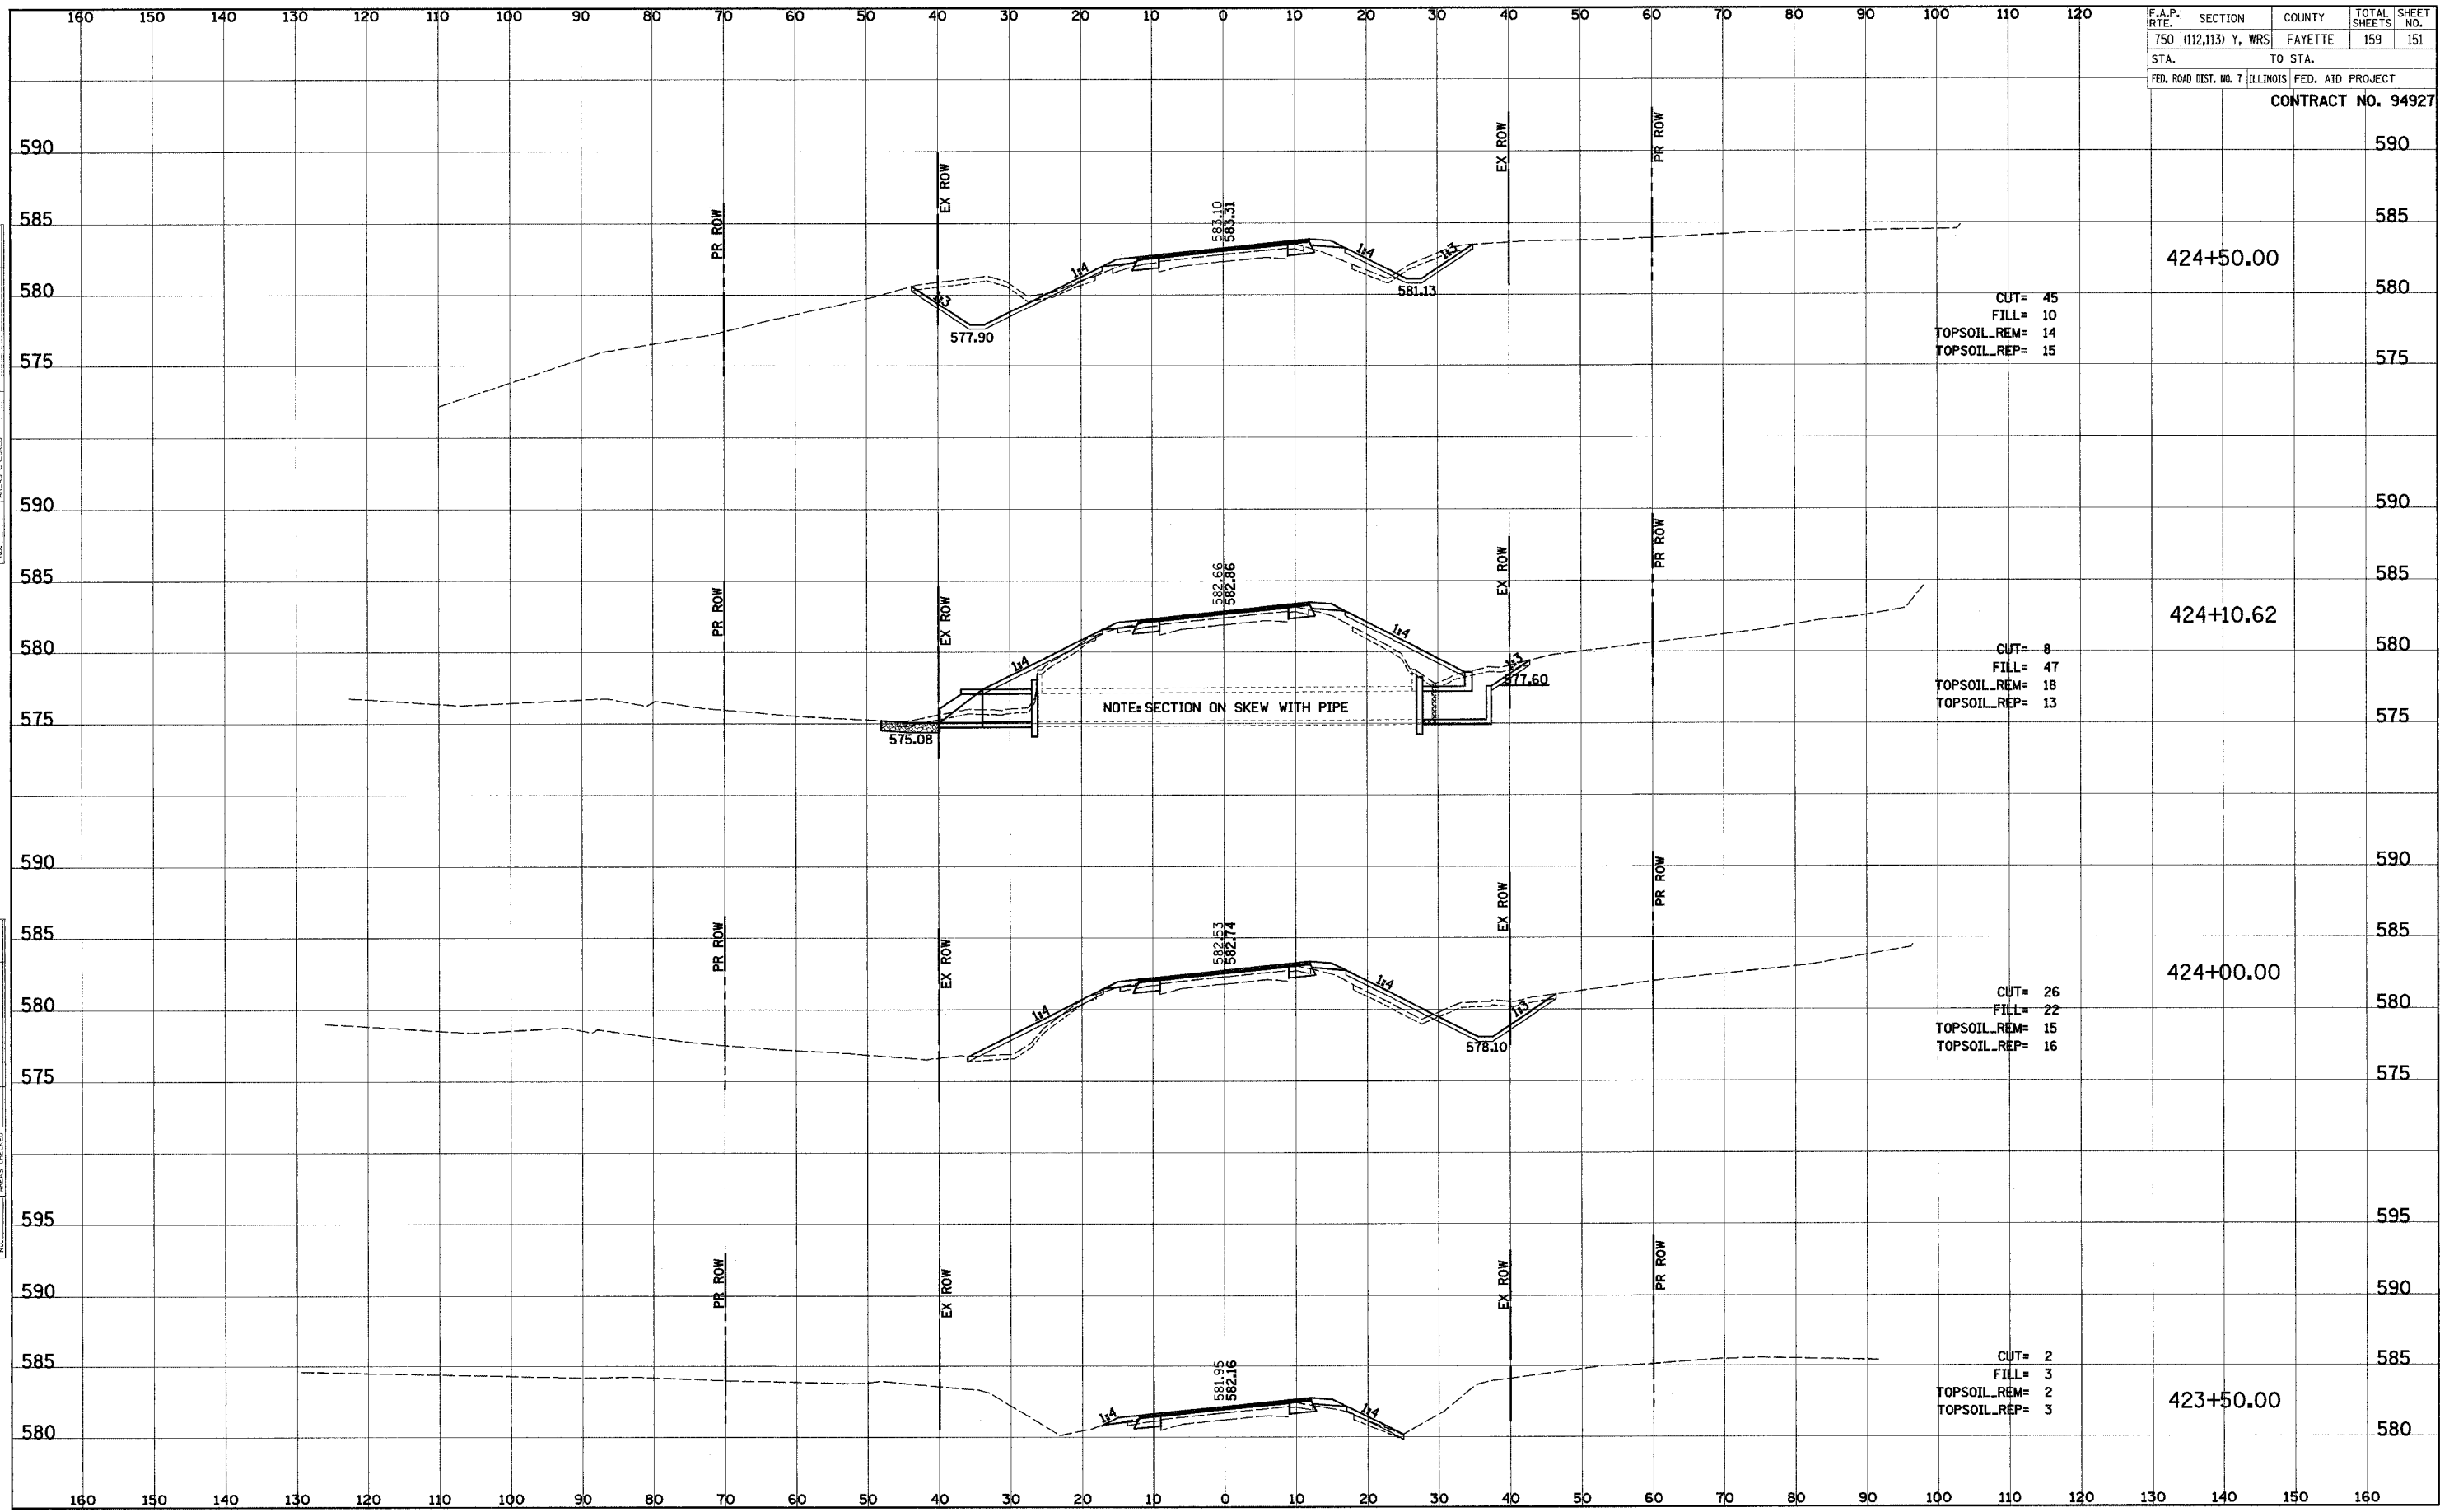

BY: _____ DATE: _____
 SUPERVISED PLOTTED
 FINAL SURVEY NOTE BOOK TEMPLATE AREAS CHECKED

BY: _____ DATE: _____
 SUPERVISED PLOTTED
 ORIGINAL SURVEY NOTE BOOK TEMPLATE AREAS CHECKED