


FAP No.	SECTION	COUNTY	TOTAL SHEETS	SHEET NO.
750	(114) Y.WRS	FAYETTE		20
FED. ROAD DIST. NO. 7		ILLINOIS	FED. AID PROJECT NO.	

CONTRACT NO. 94962

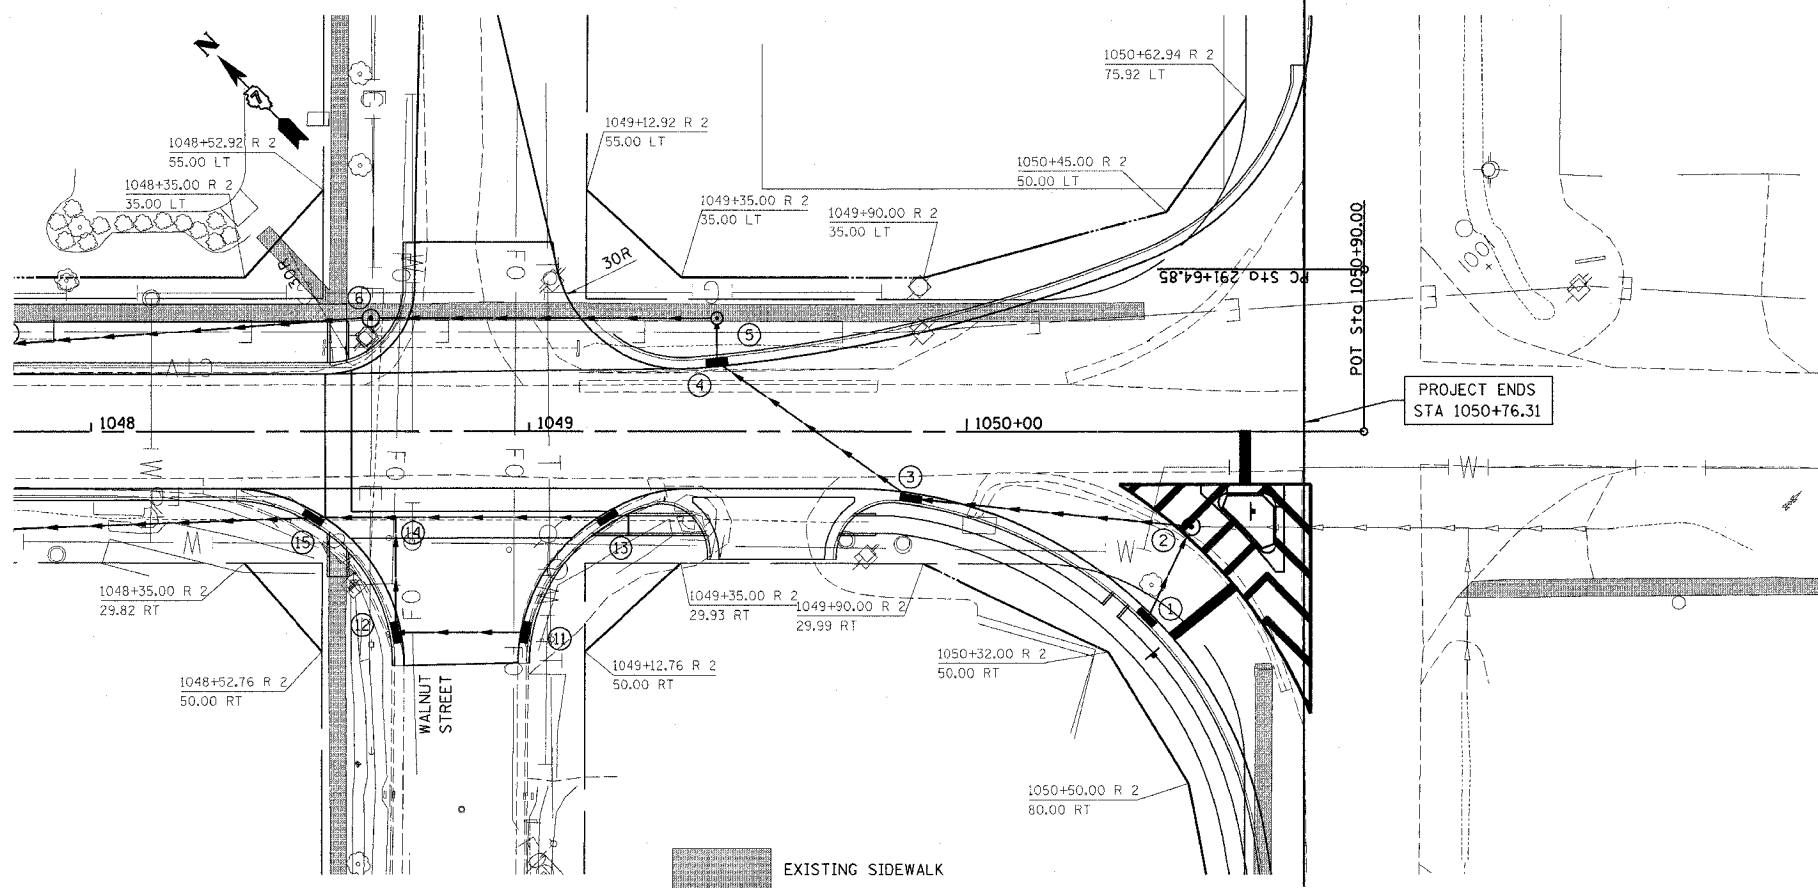


PROJECT ENDS  
STA 1050+76.31

EXISTING SIDEWALK

DATE: \_\_\_\_\_ BY: \_\_\_\_\_  
 \$USER\$ \$DATE\$  
 c:\projects\94962\d03102pa.dgn  
 REV: \_\_\_\_\_  
 PPG

PLAN: \_\_\_\_\_ DATE: \_\_\_\_\_  
 \$USER\$ \$DATE\$  
 c:\projects\94962\d03102pa.dgn  
 REV: \_\_\_\_\_  
 PPG

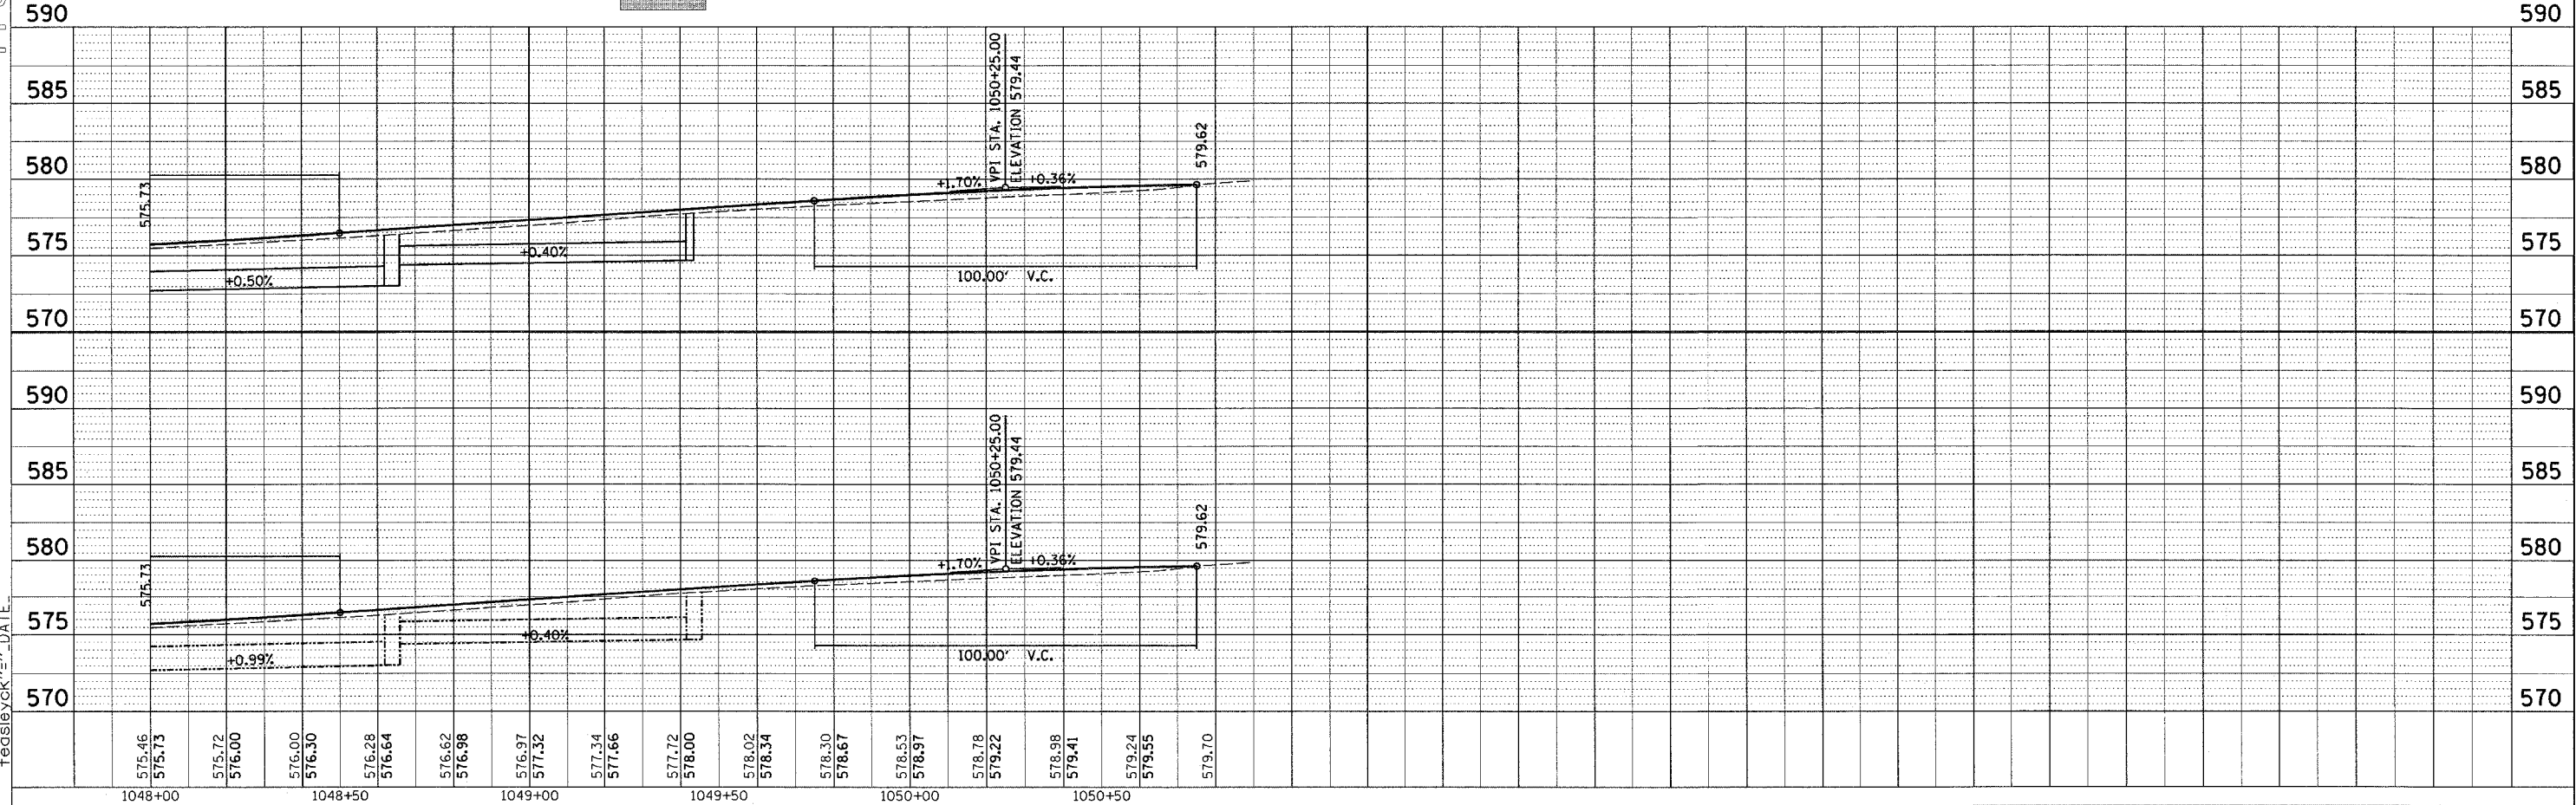

DATE: \_\_\_\_\_ BY: \_\_\_\_\_  
 \$USER\$ \$DATE\$  
 c:\projects\94962\d03102pa.dgn  
 REV: \_\_\_\_\_  
 PPG