


F.A.P. RTE.	SECTION	COUNTY	TOTAL SHEETS	SHEET NO.
150	W41 Y. WRS.	FAYETTE	38	79
STA. 1023+00.00		TO STA. 1022+50.00		
FED. ROAD DIST. NO. 1		ILLINOIS FED. AID PROJECT		

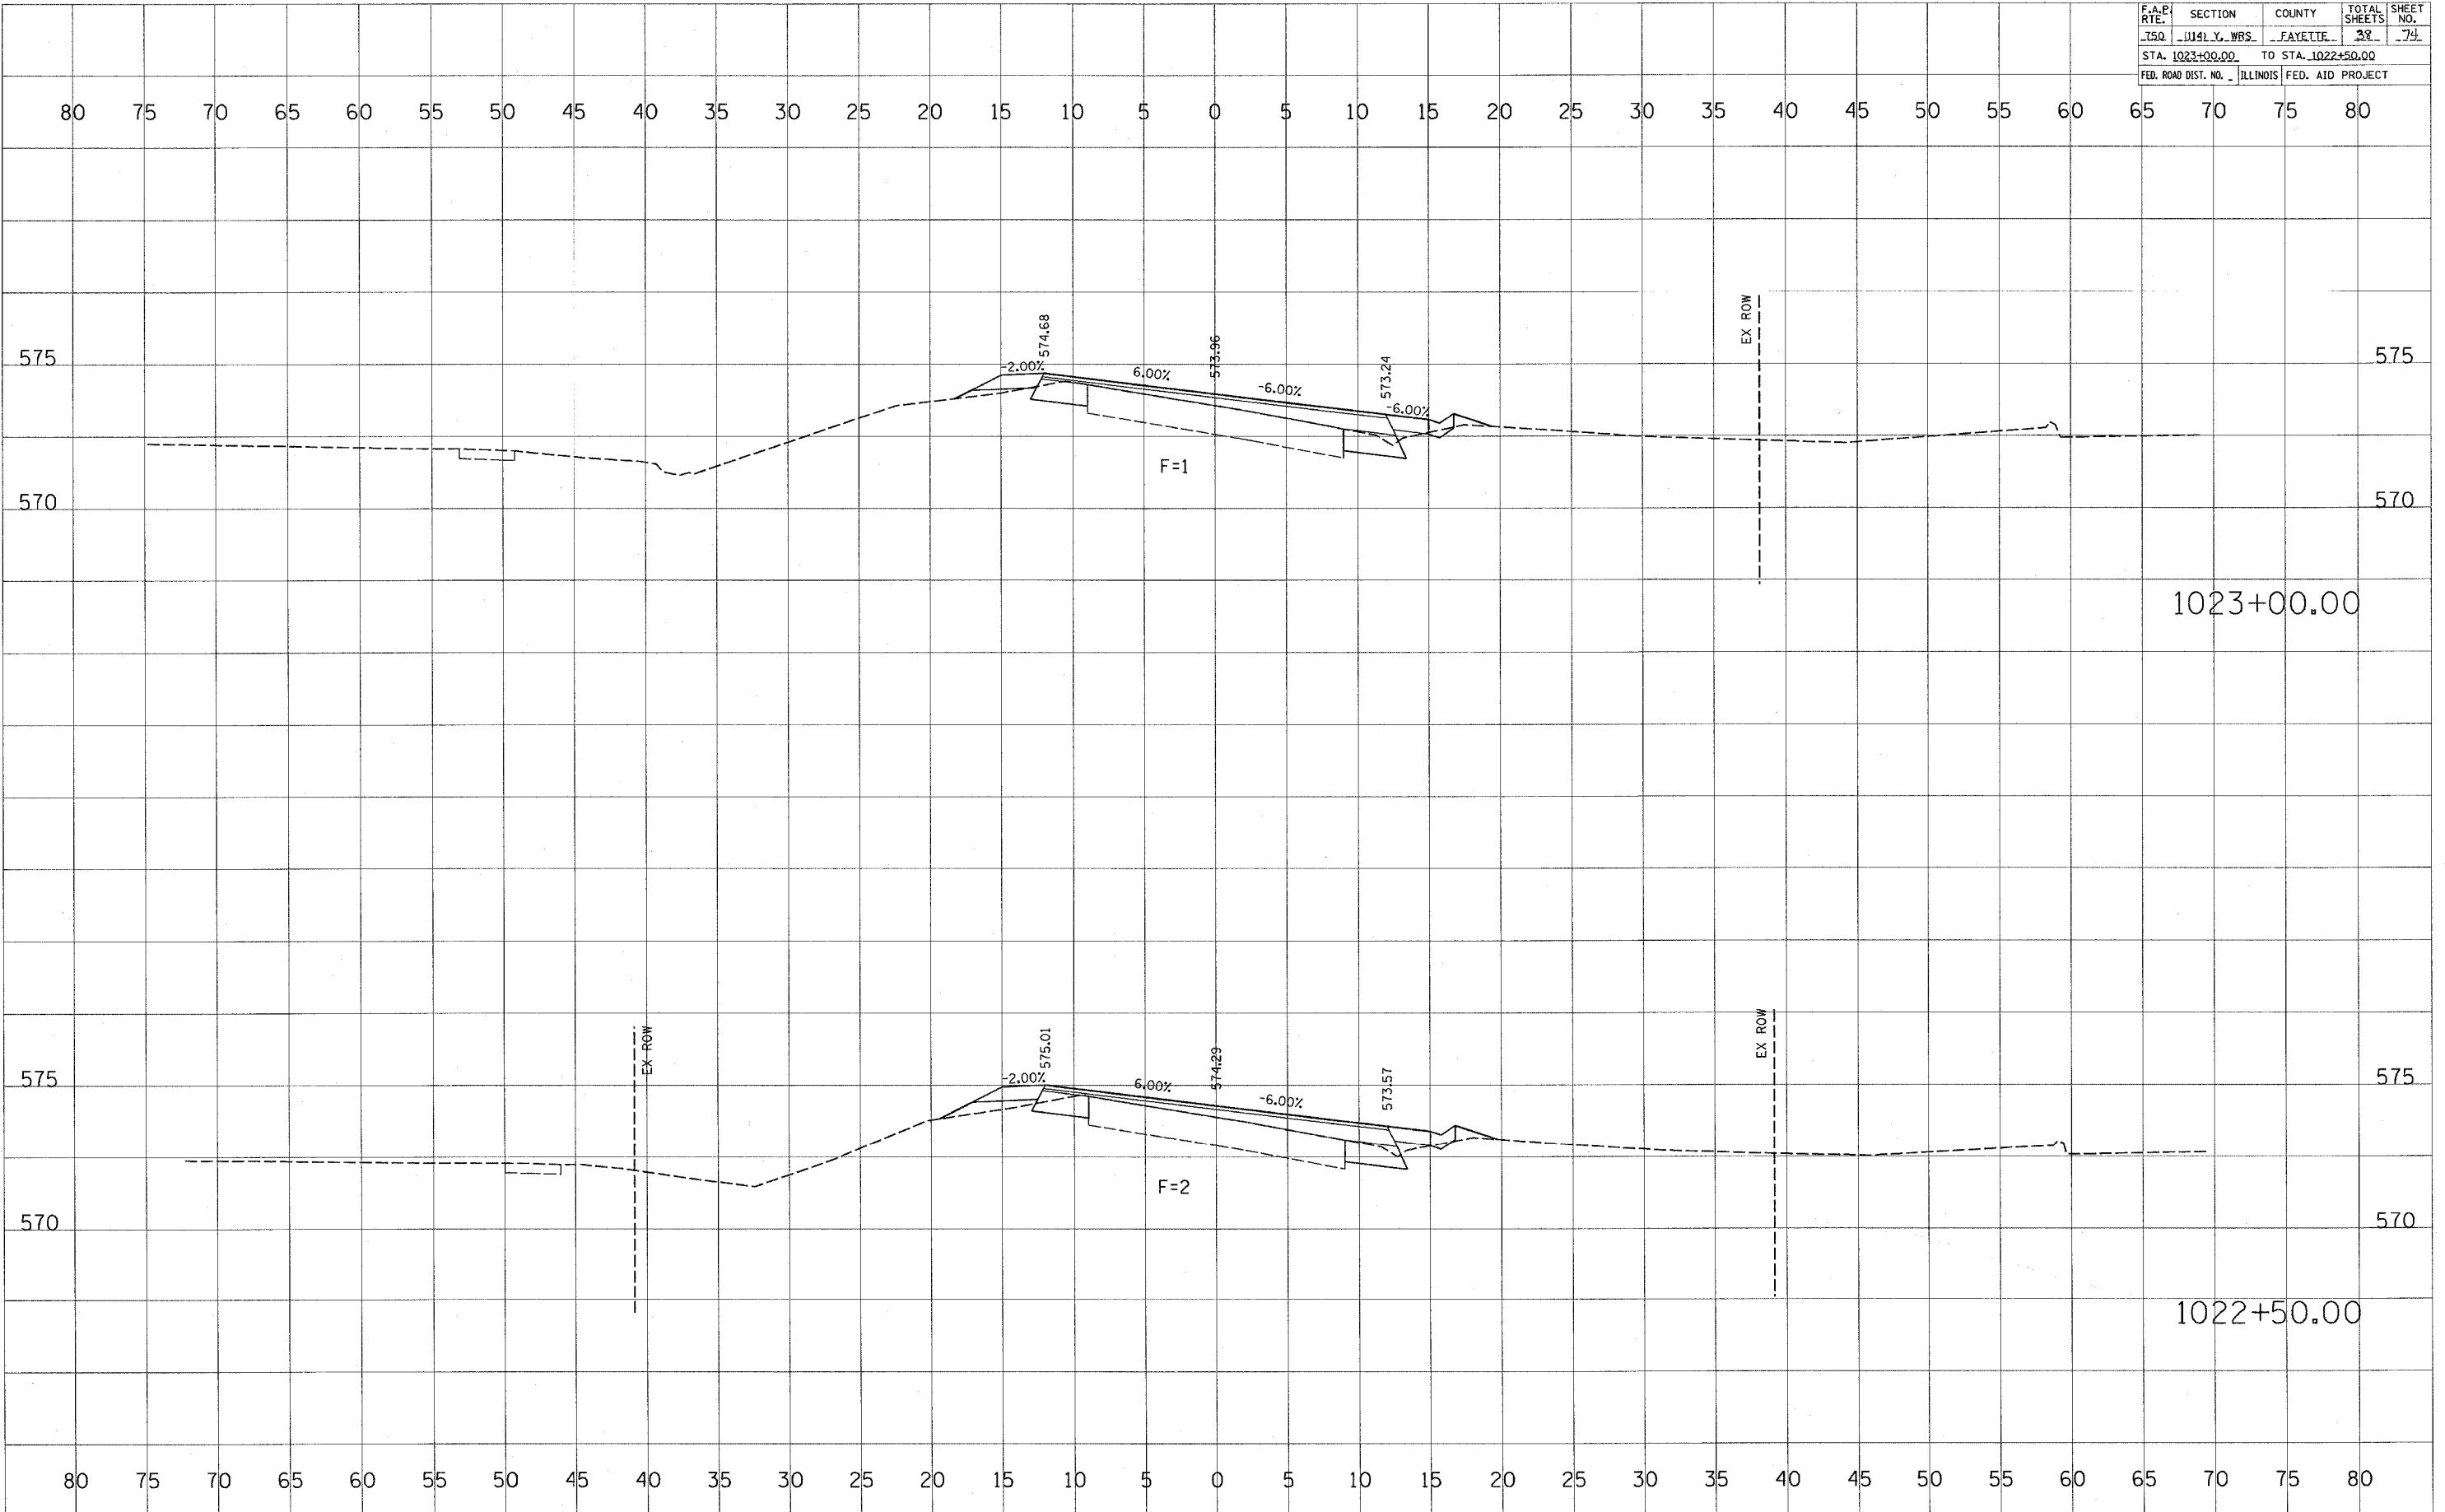

DATE _____
BY _____
SURVEYED _____
PLOTTED _____
NOTE BOOK _____
AREAS CHECKED _____
NO. _____

DATE _____
BY _____
SURVEYED _____
PLOTTED _____
NOTE BOOK _____
AREAS CHECKED _____
NO. _____

DATE = 4/4/2005
PLOT SCALE = 1" = 20'
USER NAME = hmanan