


F.A.P. RTE.	SECTION	COUNTY	TOTAL SHEETS	SHEET NO.
750	1041 Y. WBS.	FAYETTE	40	74
STA. 1024+50.00		TO STA. 1024+00.00		
FED. ROAD DIST. NO.		ILLINOIS	FED. AID PROJECT	

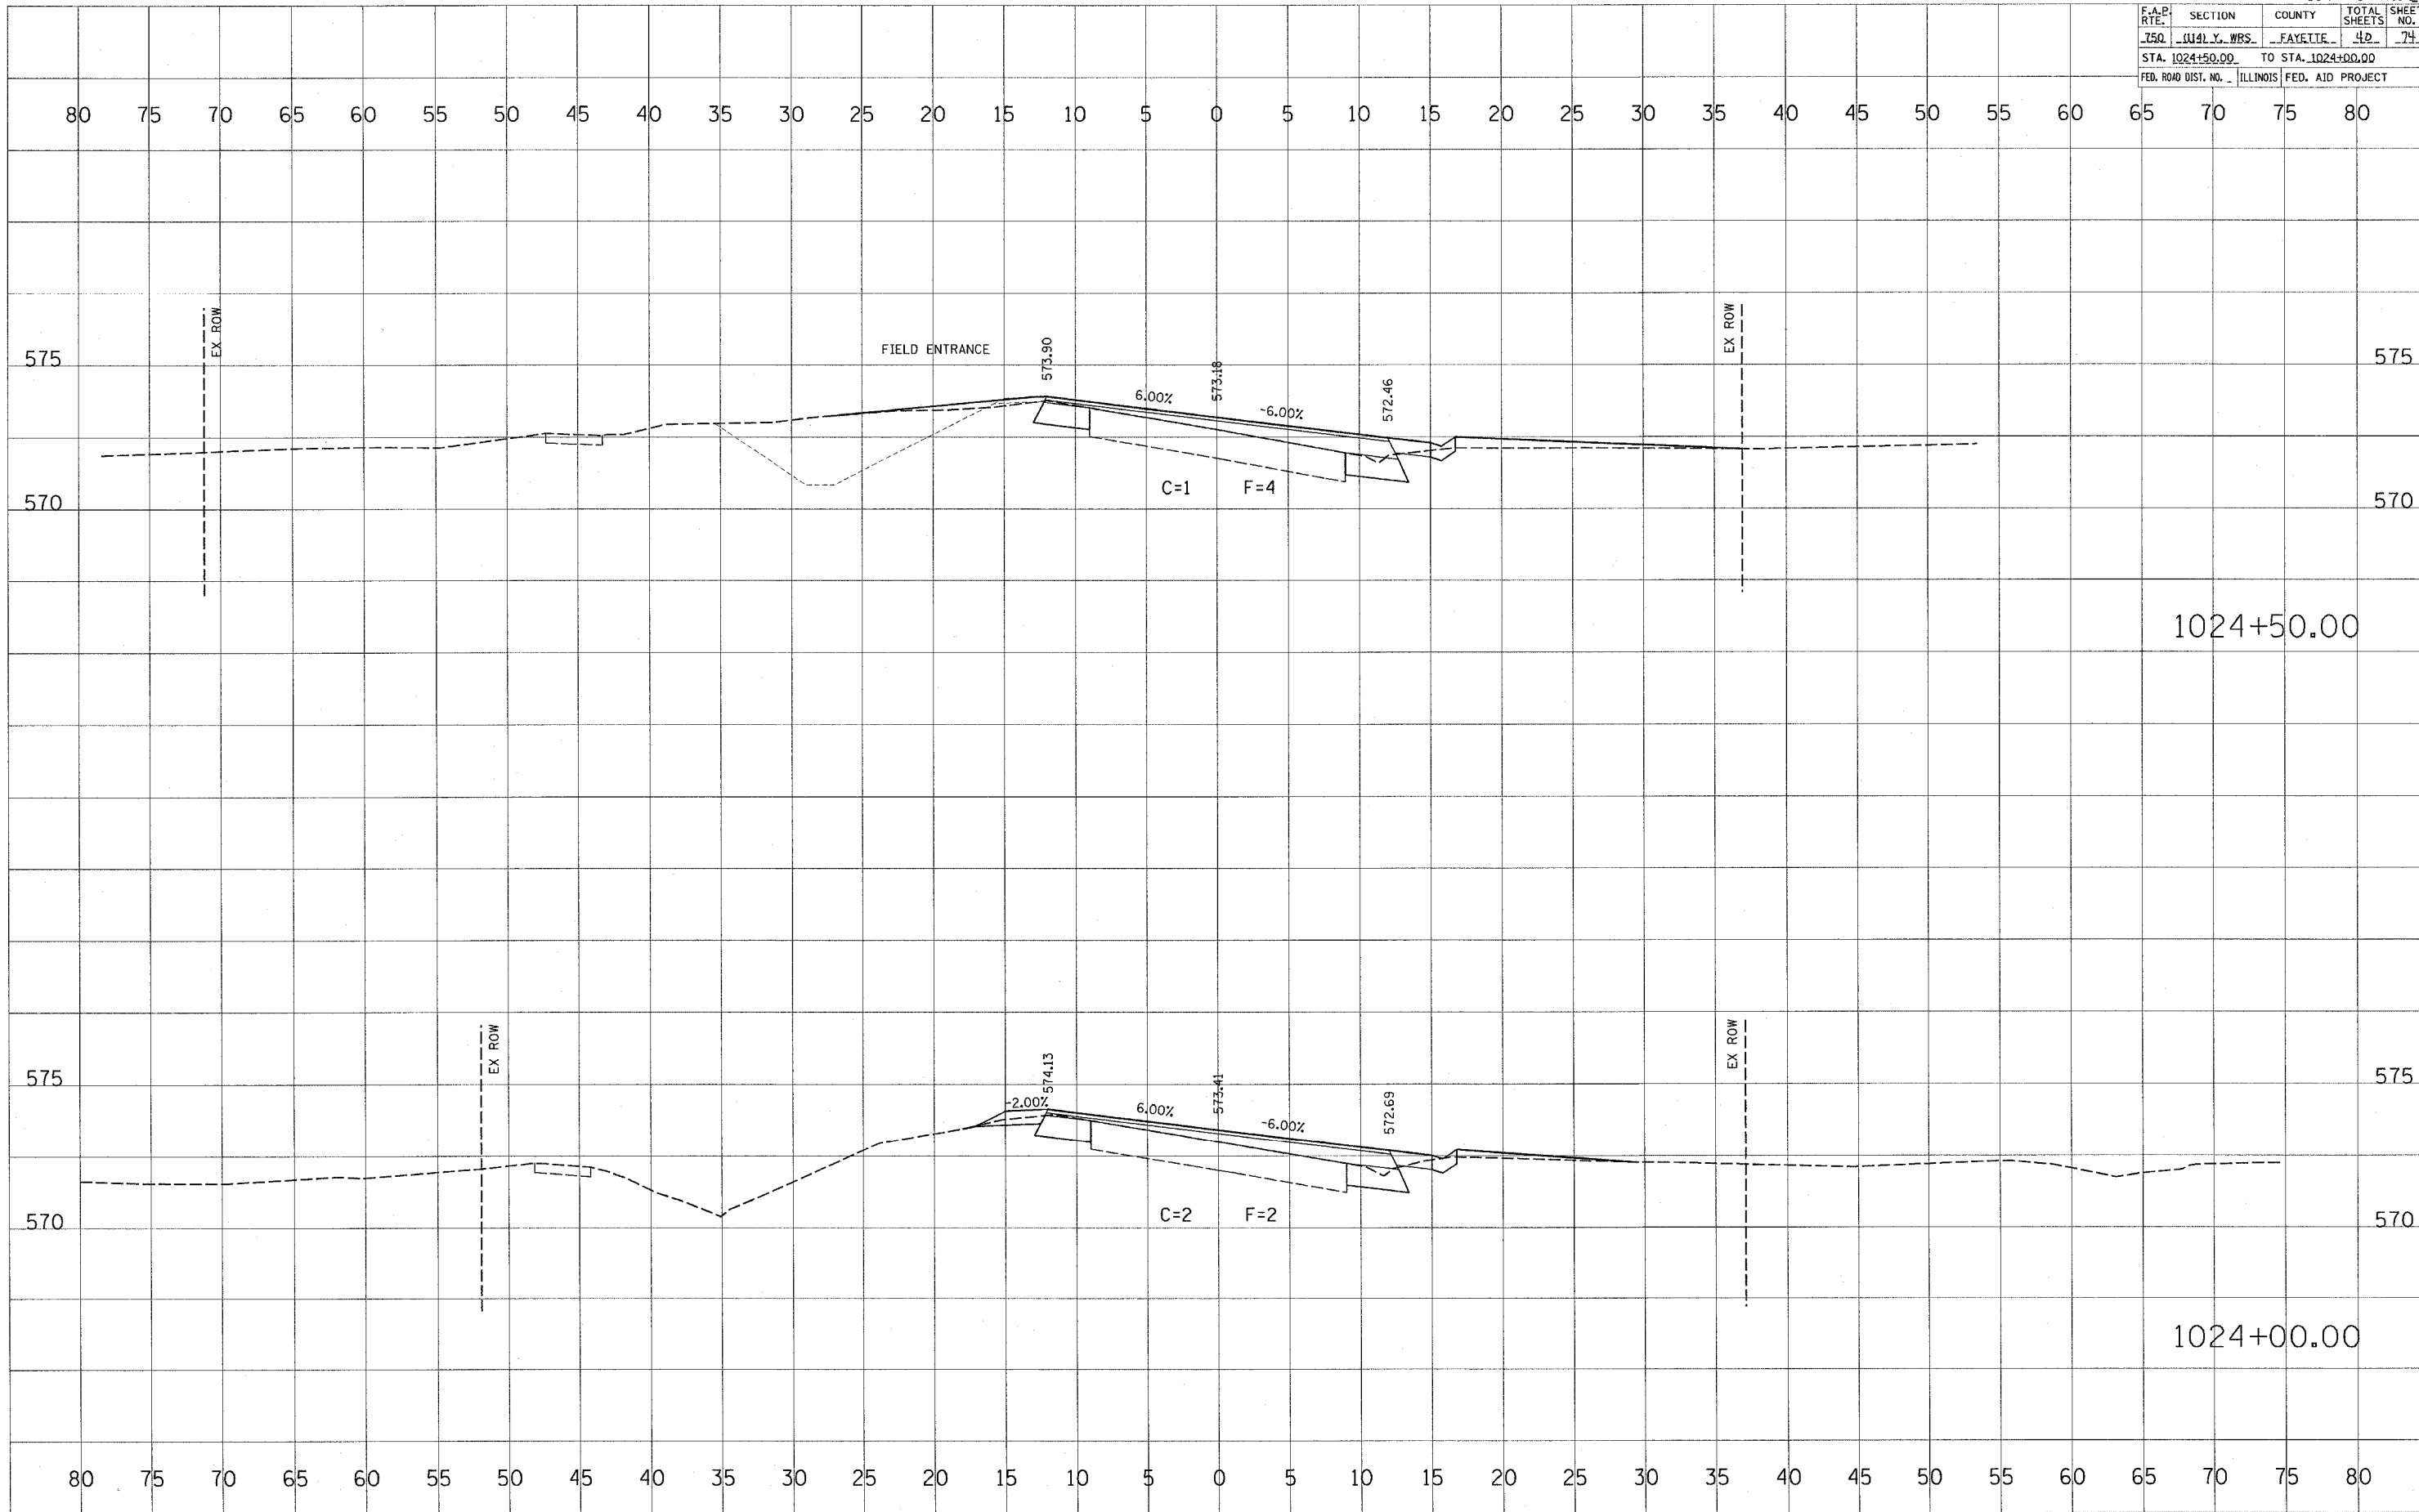

BY: \_\_\_\_\_ DATE: \_\_\_\_\_  
SURVEYED \_\_\_\_\_  
PLOTTED \_\_\_\_\_  
NOTE BOOK \_\_\_\_\_  
NO. \_\_\_\_\_  
AREAS CHECKED \_\_\_\_\_

BY: \_\_\_\_\_ DATE: \_\_\_\_\_  
SURVEYED \_\_\_\_\_  
PLOTTED \_\_\_\_\_  
NOTE BOOK \_\_\_\_\_  
NO. \_\_\_\_\_  
AREAS CHECKED \_\_\_\_\_

PLOT DATE = 4/12/08  
PLOT SCALE = 1"=40'  
USER NAME = hammyj