


F.A.P. RTE.	SECTION	COUNTY	TOTAL SHEETS	SHEET NO.
150	0141 Y. WRS.	FAYETTE	49	49
STA. 1032+00.00		TO STA. 1031+56.82		
FED. ROAD DIST. NO.		ILLINOIS FED. AID PROJECT		

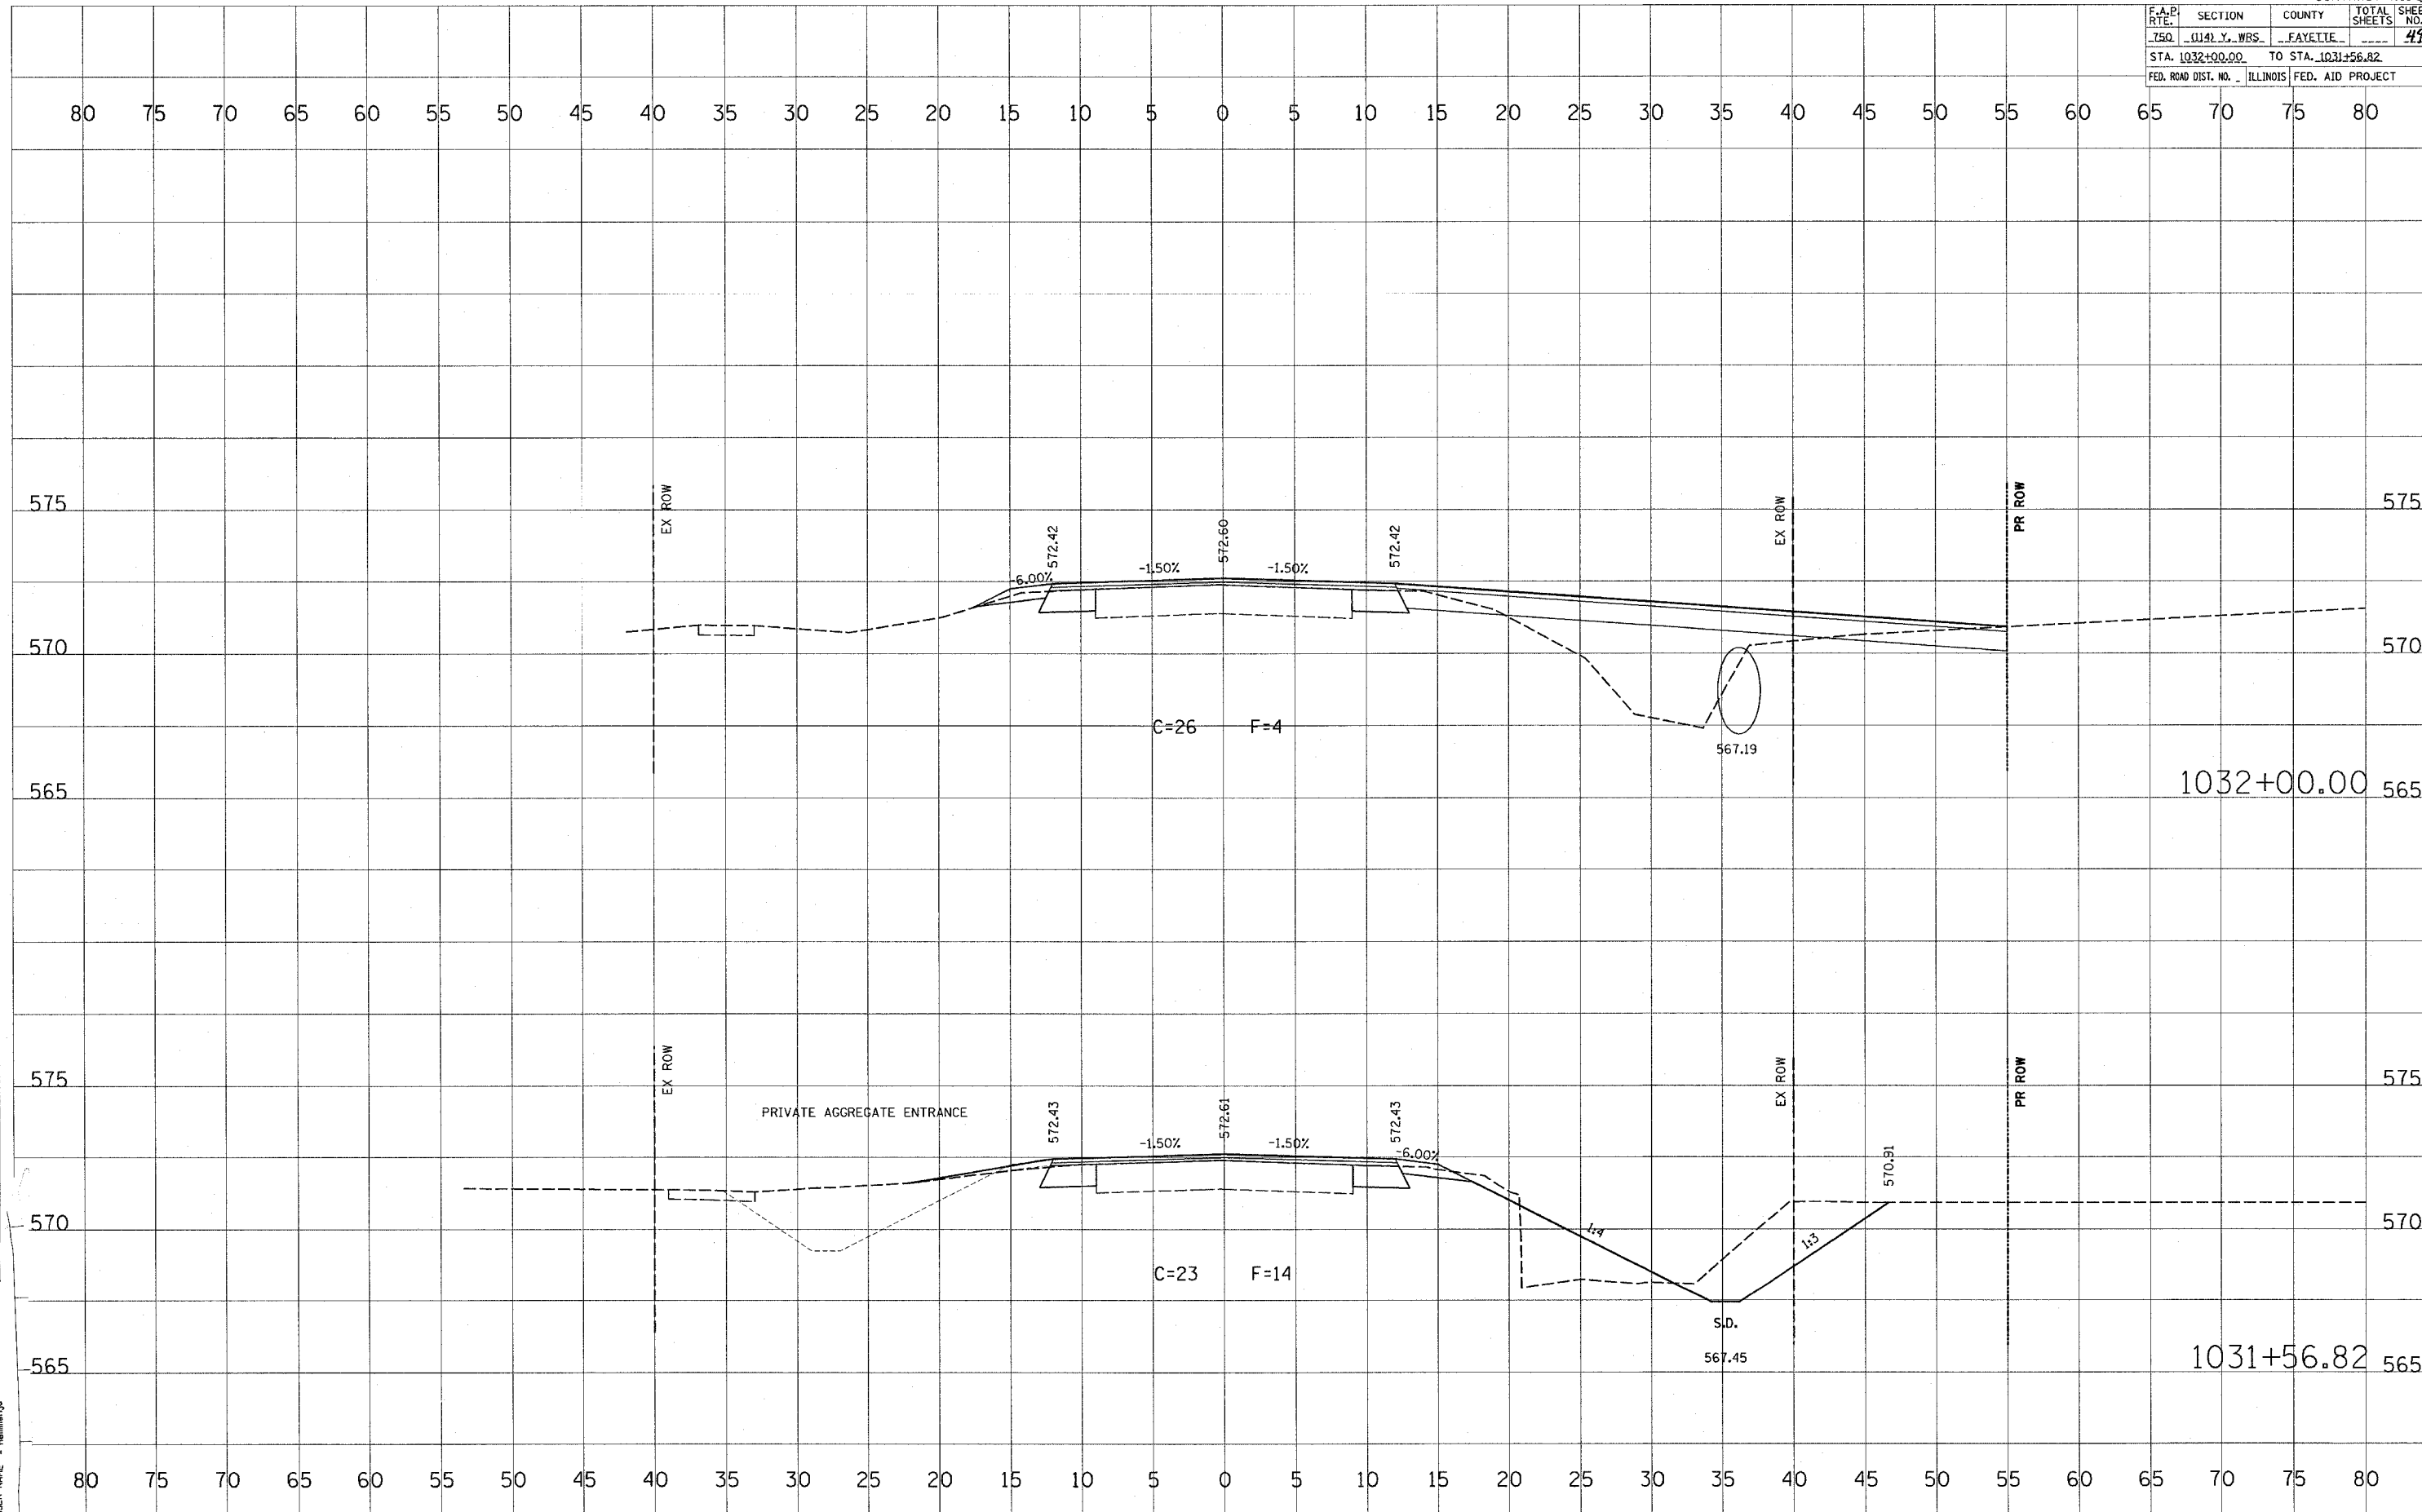

FINAL SURVEYED SURVEY PLOTTED TEMPLATE AREAS CHECKED

BY: _____ DATE: _____

NO. _____

ORIGINAL SURVEYED SURVEY PLOTTED TEMPLATE AREAS CHECKED

BY: _____ DATE: _____

NO. _____

PLOT DATE = 6/2/2006
 PLOT BY = WJL/EA
 PLOT SCALE = 1"=40'
 USER NAME = hannahp