


F.A.E. RTE.	SECTION	COUNTY	TOTAL SHEETS	SHEET NO.
750	0141 Y. WBS	FAYETTE	24	74
STA. 1043+50.00		TO STA. 1043+45.57		
FED. ROAD DIST. NO.		ILLINOIS FED. AID PROJECT		

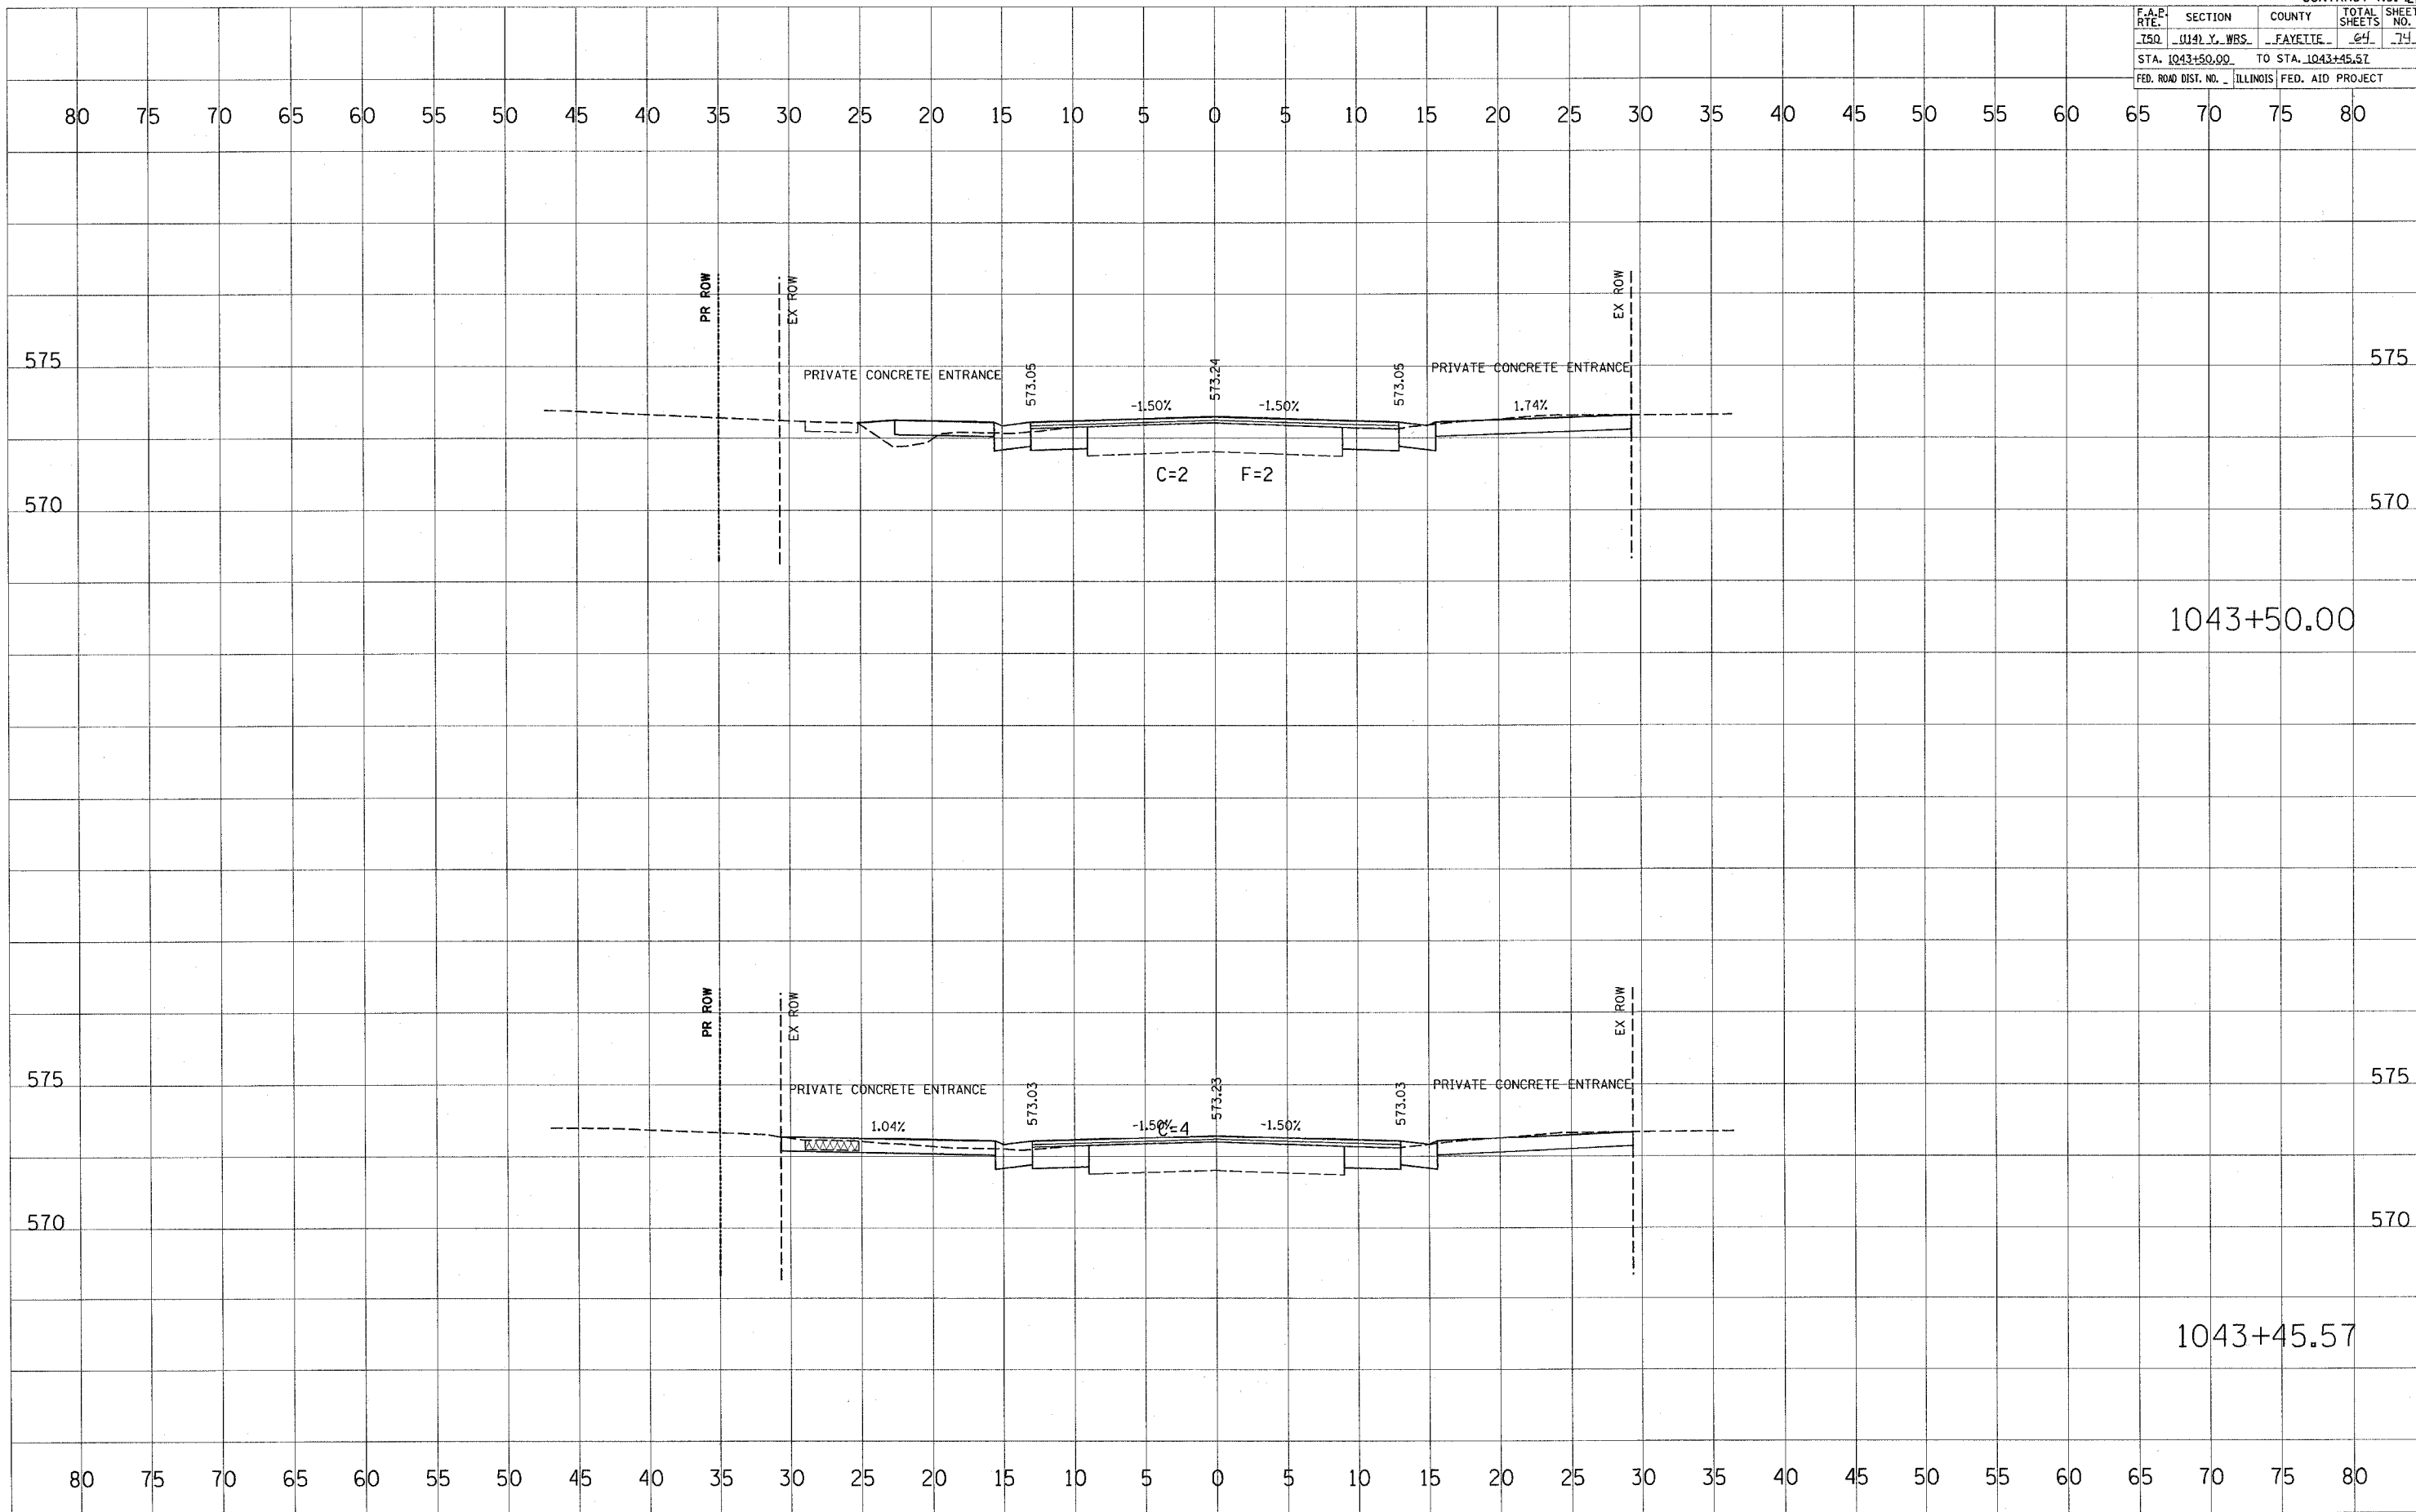

1043+50.00

1043+45.57

BY	DATE

BY	DATE