


F.A.P. R.T.E.	SECTION	COUNTY	TOTAL SHEETS	SHEET NO.
150	W41 Y. WBS	FAYETTE	70	24
STA. 1047+50.00 TO STA. 1047+00.00				
FED. ROAD DIST. NO. ILLINOIS FED. AID PROJECT				

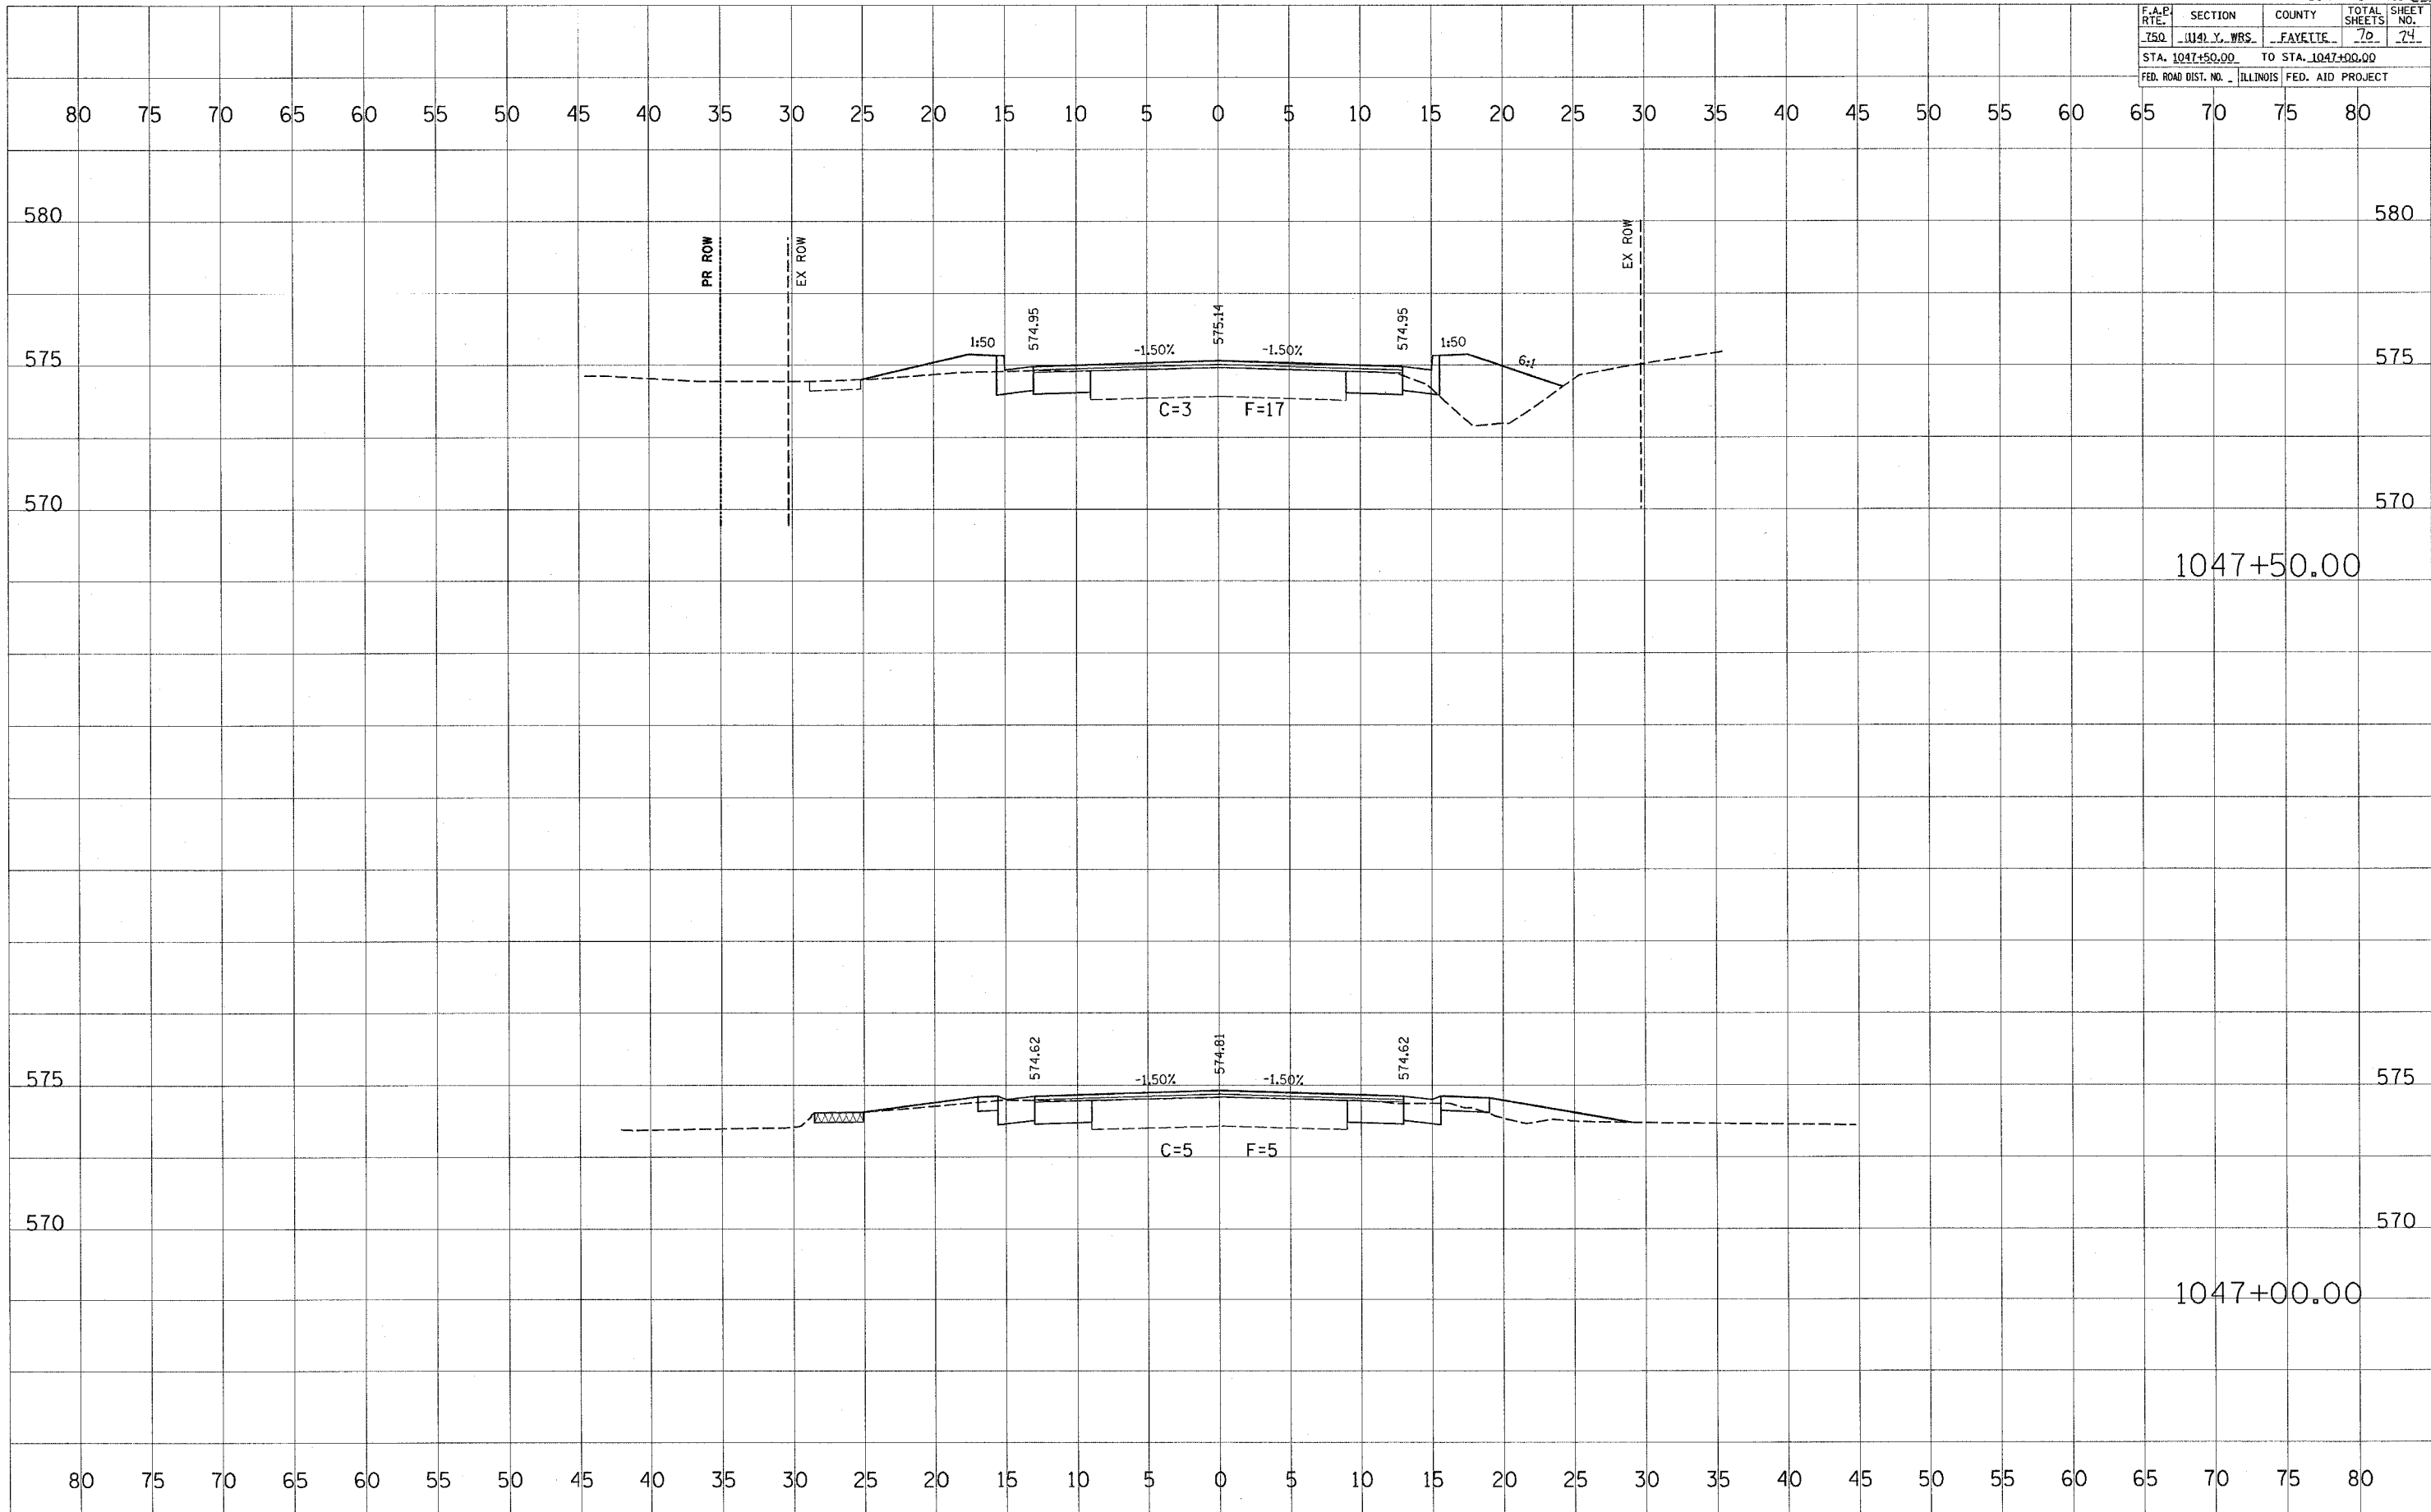

1047+50.00

1047+00.00

BY: _____ DATE: _____
SURVEYED _____
PLOTTED _____
NOTE BOOK _____
AREAS CHECKED _____

BY: _____ DATE: _____
SURVEYED _____
PLOTTED _____
NOTE BOOK _____
AREAS CHECKED _____

DATE: 4/4/2009
PLOT SCALE: 1"=40'
USER NAME: hmanney