


F.A.P. RTE.	SECTION	COUNTY	TOTAL SHEETS	SHEET NO.
750	(114) Y. WRS.	FAYETTE	73	74
STA. 1049+55.61		TO STA. 1049+50.00		
FED. ROAD DIST. NO. 1		ILLINOIS FED. AID PROJECT		

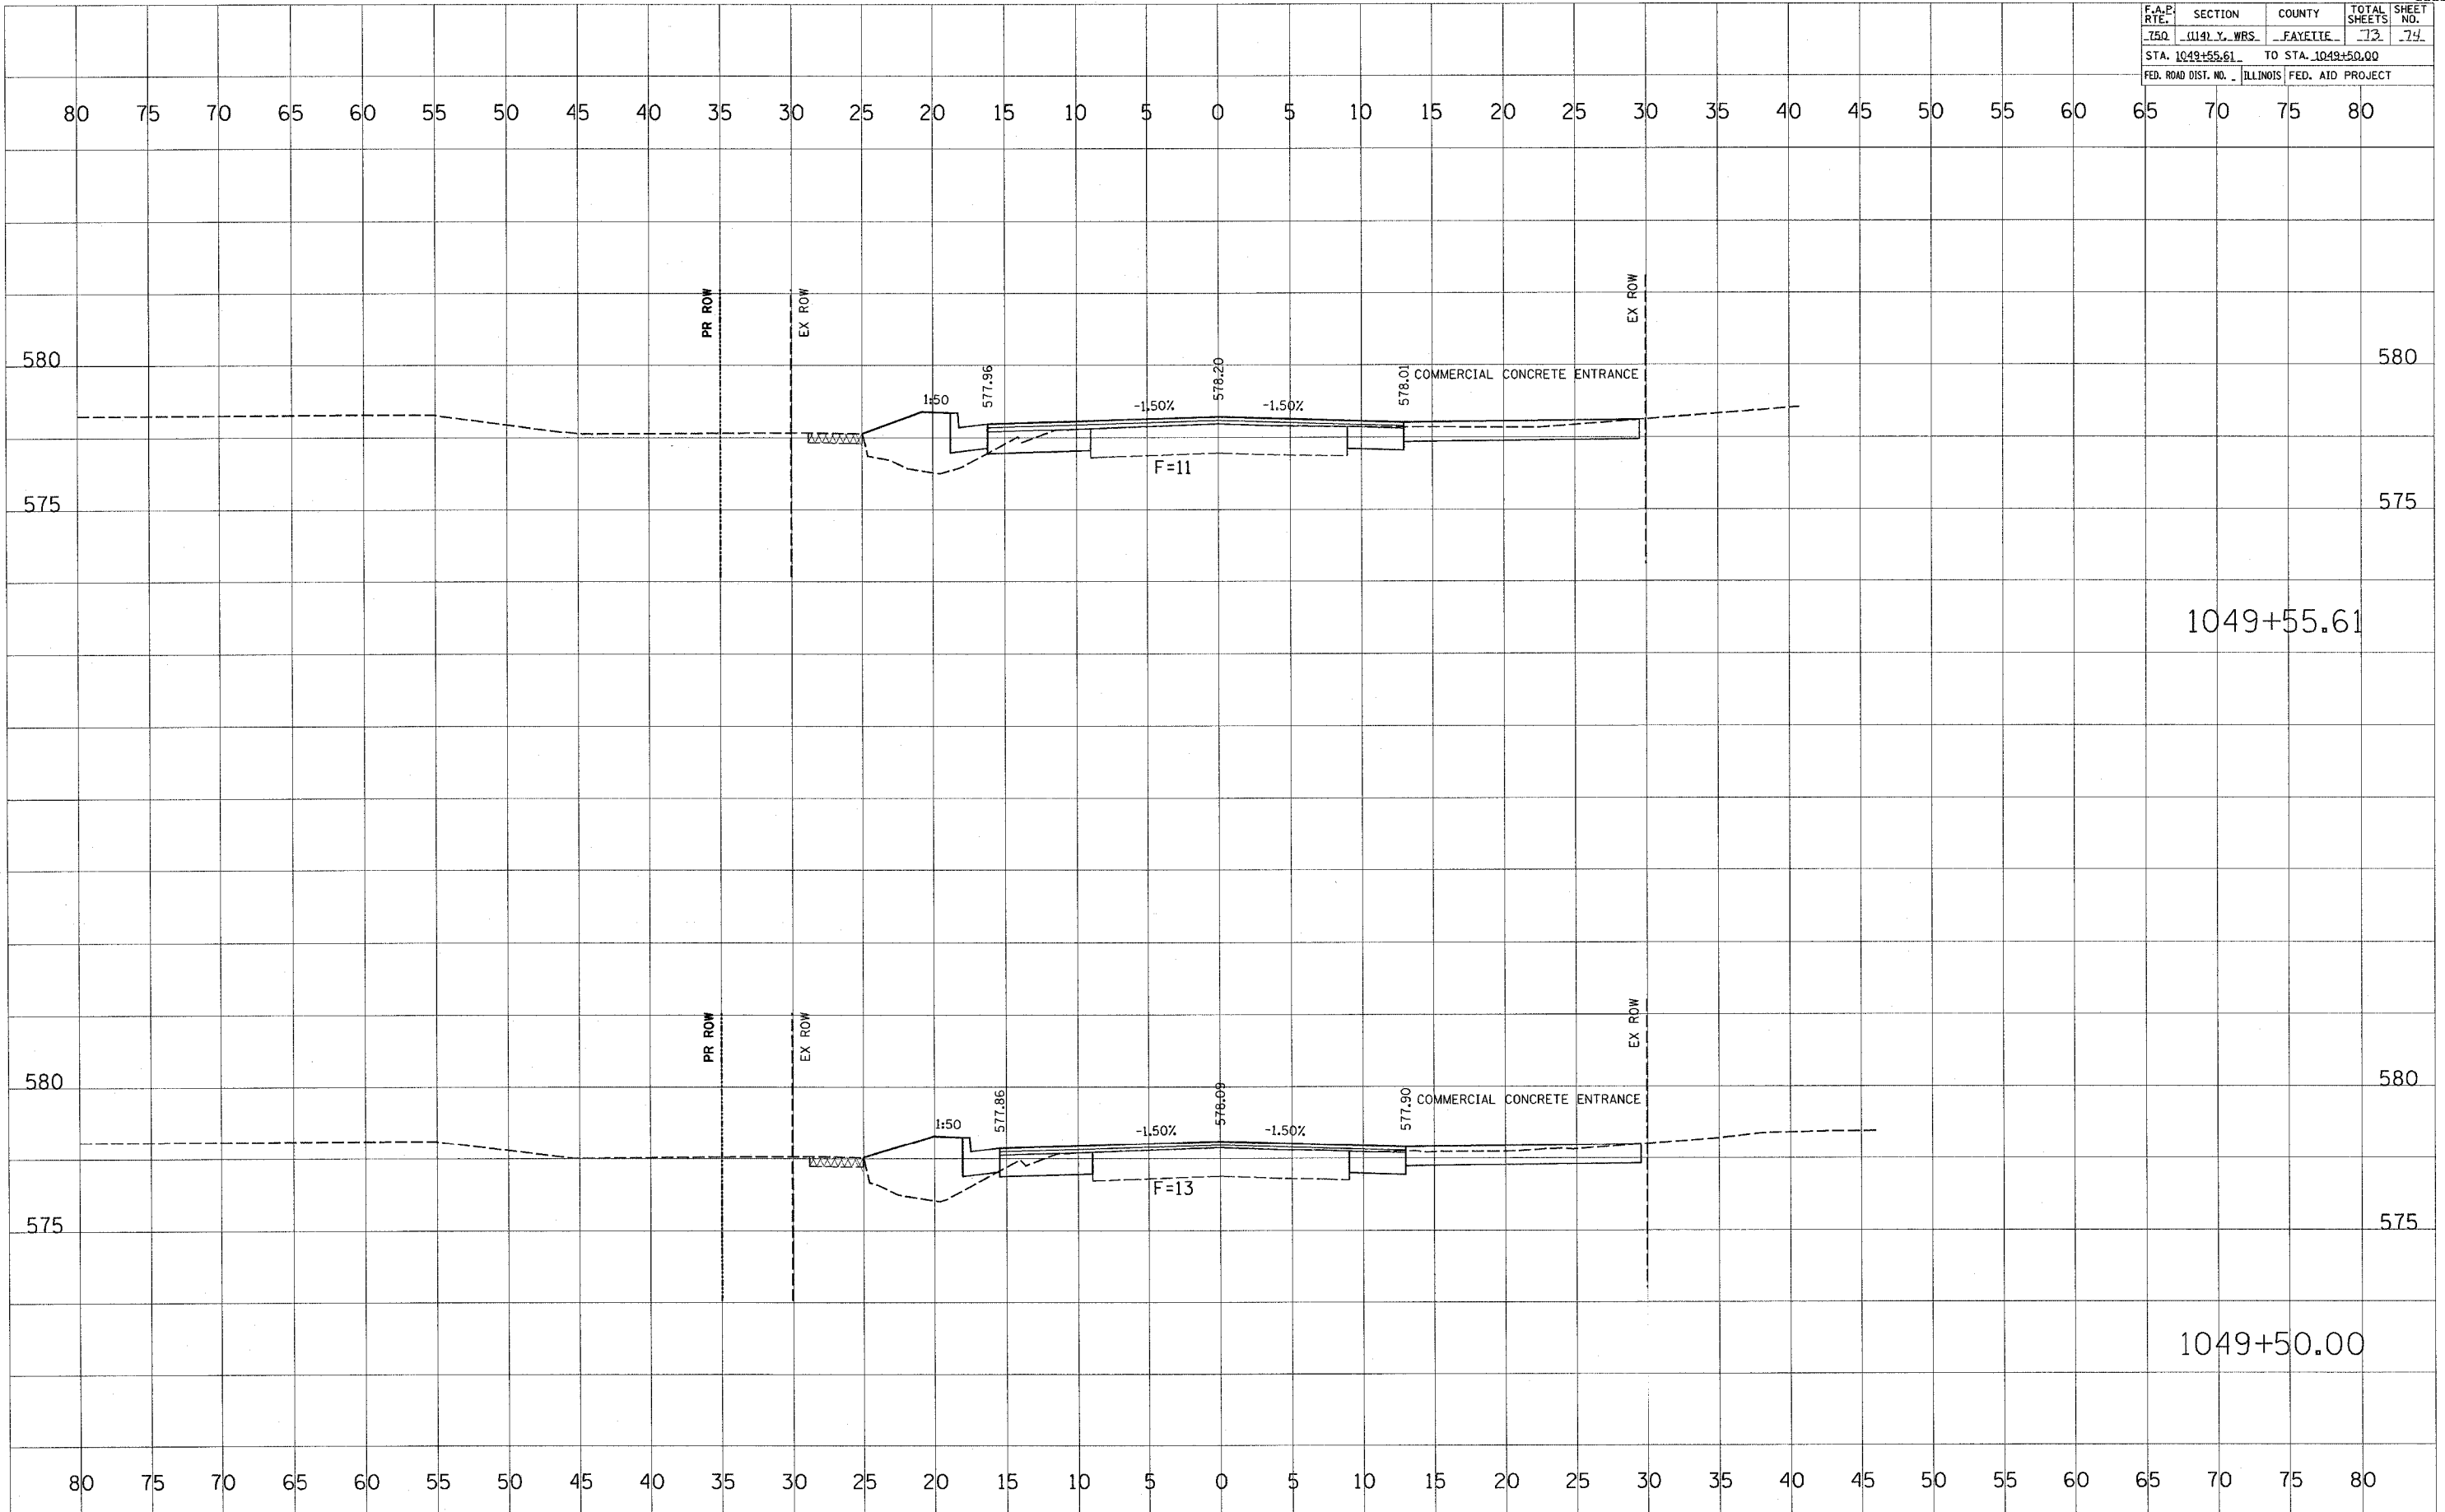

FINAL SURVEY PLOTTED TEMPLATE AREAS CHECKED

ORIGINAL SURVEY PLOTTED TEMPLATE AREAS CHECKED

PLOT DATE = 4/4/2005
FILE NAME = #FILEL4
PLOT SCALE = #SCALE4
USER NAME = #nameup