



ROUTE	SECTION	COUNTY	TOT. SHTS.	SHT.
C.H. 27	03-00180-00-BR	JEFFERSON	B	2
JEFFERSON COUNTY ROAD DISTRICT				

CONTRACT 95432

BILLY J. AND BARBARA McNAIL
PT. SE 1/4 SE 1/4 SEC. 5, T.3S, R.1E, 3rd P.M.



EXISTING STRUCTURE #041-3056
TO BE REMOVED
5-32" CONCRETE CHANNEL BEAMS,
CONCRETE CAPS, TIMBER PILES,
OLD CONCRETE ABUTMENTS
FROM PREVIOUS BRIDGE

STA. 10+00 PROPOSED STRUCTURE
#041-3662
THREE SIDED PRECAST CONCRETE STRUCTURE
24x9', 50' LONG

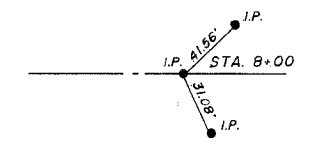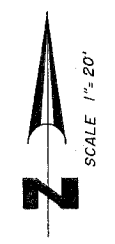

PLAN

DATE	
SCALE	
PROJECT	
DESIGNER	
CHECKER	
DATE	

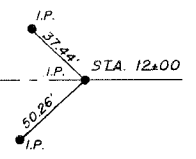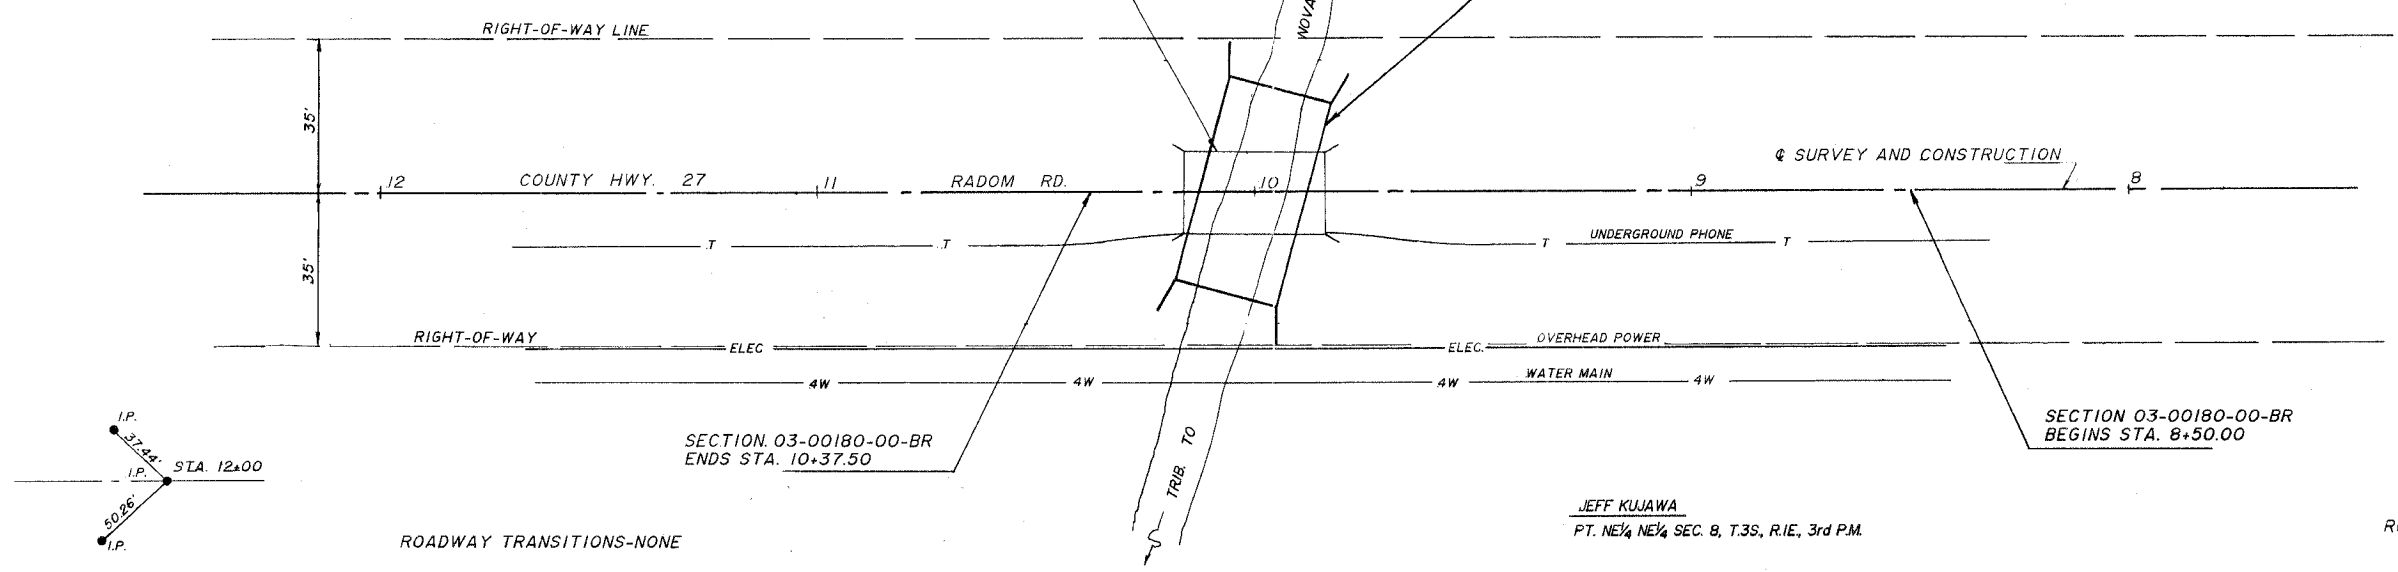

ROADWAY TRANSITIONS-NONE

ROADWAY TRANSITIONS-NONE

SECTION 03-00180-00-BR
ENDS STA. 10+37.50

SECTION 03-00180-00-BR
BEGINS STA. 8+50.00


JEFF KUJAWA
PT. NE 1/4 NE 1/4 SEC. 8, T.3S, R.1E, 3rd P.M.

BENCHMARK SPIKE IN 12" OAK N.W. OF BRIDGE ELEV. 480.93

SEEDING SHALL BE DONE BY OTHERS

PROFILE

DATE	
SCALE	
PROJECT	
DESIGNER	
CHECKER	
DATE	

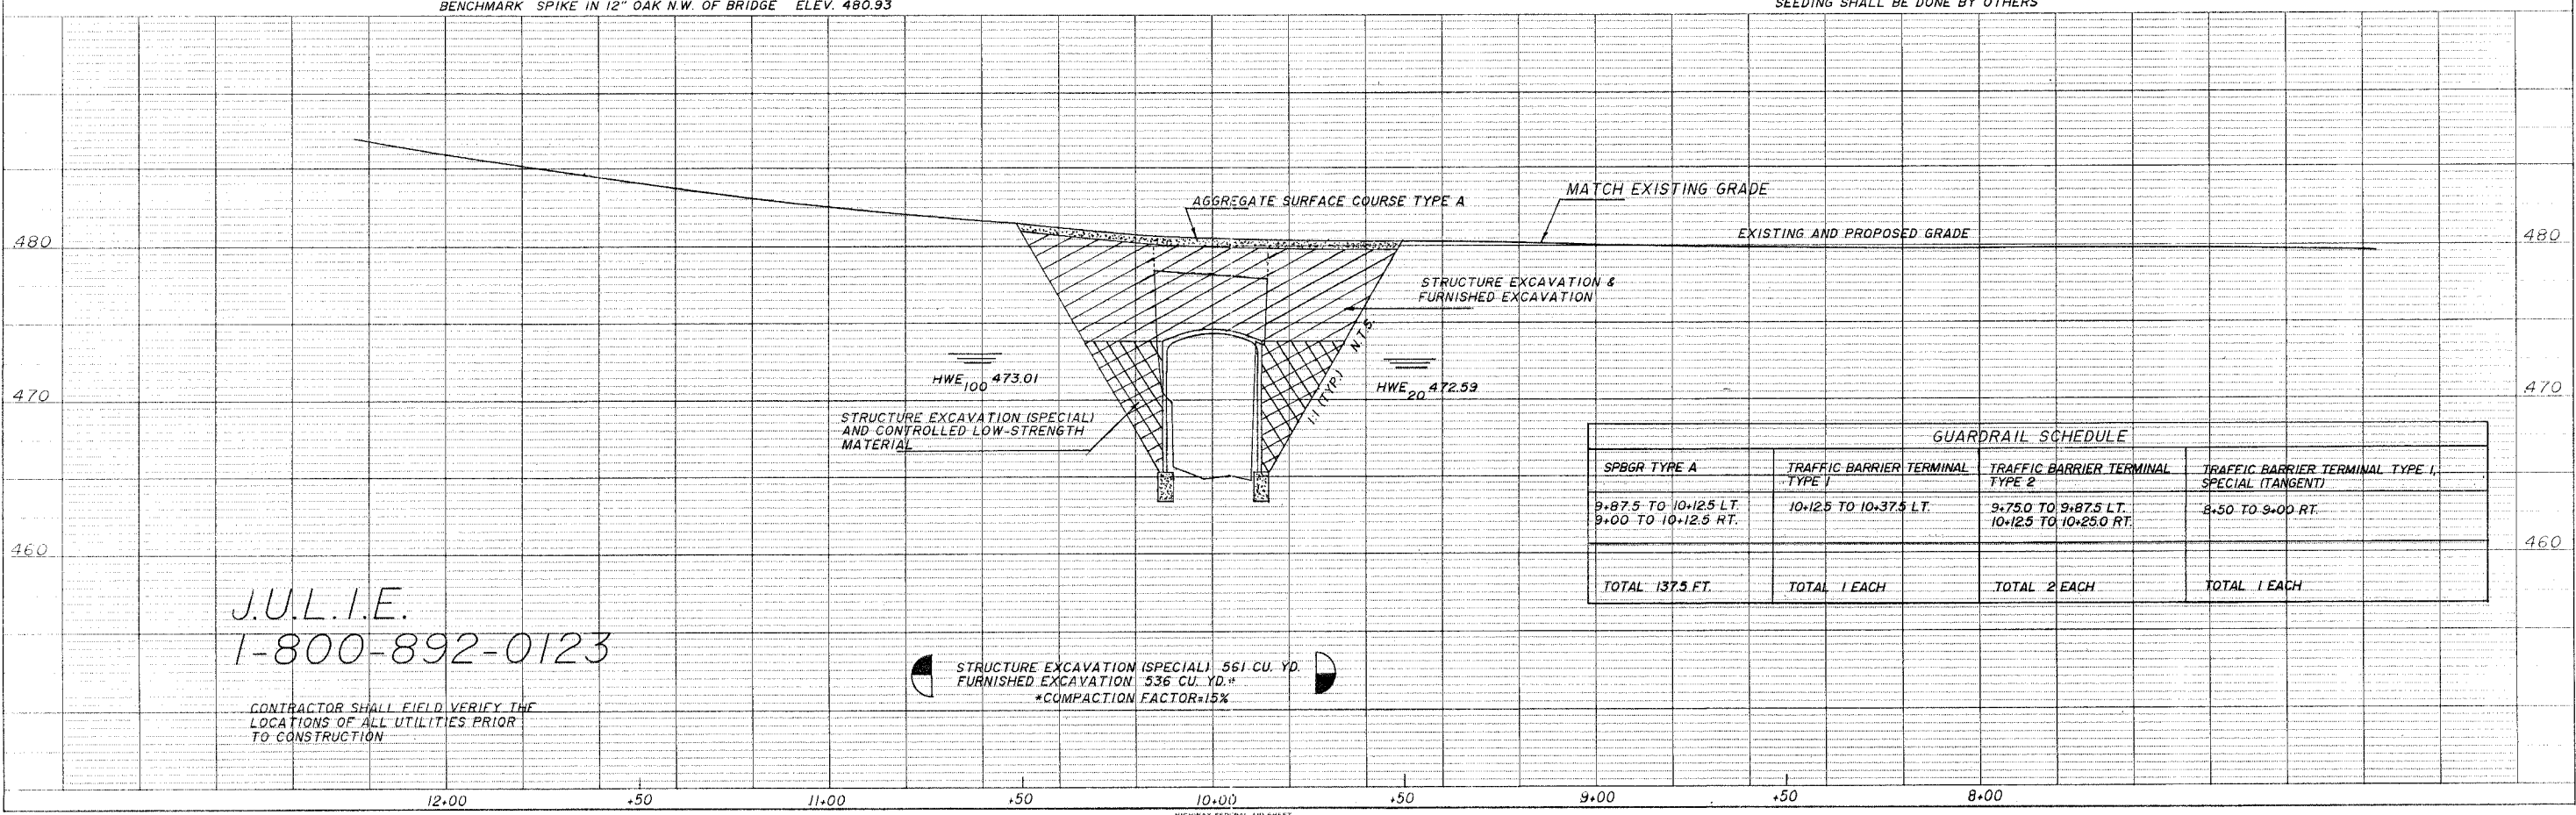

GUARDRAIL SCHEDULE			
SPBGR TYPE A	TRAFFIC BARRIER TERMINAL TYPE 1	TRAFFIC BARRIER TERMINAL TYPE 2	TRAFFIC BARRIER TERMINAL TYPE 1, SPECIAL (TANGENT)
9+87.5 TO 10+12.5 LT. 9+00 TO 10+12.5 RT.	10+12.5 TO 10+37.5 LT.	9+75.0 TO 9+87.5 LT. 10+12.5 TO 10+25.0 RT.	8+50 TO 9+00 RT.
TOTAL 137.5 FT.	TOTAL 1 EACH	TOTAL 2 EACH	TOTAL 1 EACH

J.U.L.I.E.
1-800-892-0123

CONTRACTOR SHALL FIELD VERIFY THE
LOCATIONS OF ALL UTILITIES PRIOR
TO CONSTRUCTION

STRUCTURE EXCAVATION (SPECIAL) 561 CU. YD.
FURNISHED EXCAVATION 536 CU. YD.
*COMPACTION FACTOR=15%