


F.A. RTE.	SECTION	COUNTY	TOTAL SHEETS	SHEET NO.
	00-0008-00-B1	ST. CLAIR	37	32
STA. 32+50.00		TO STA. 33+00.00		
FED. ROAD DIST. NO.		ILLINOIS FED. AID PROJECT		
CONTRACT NO. 97245				

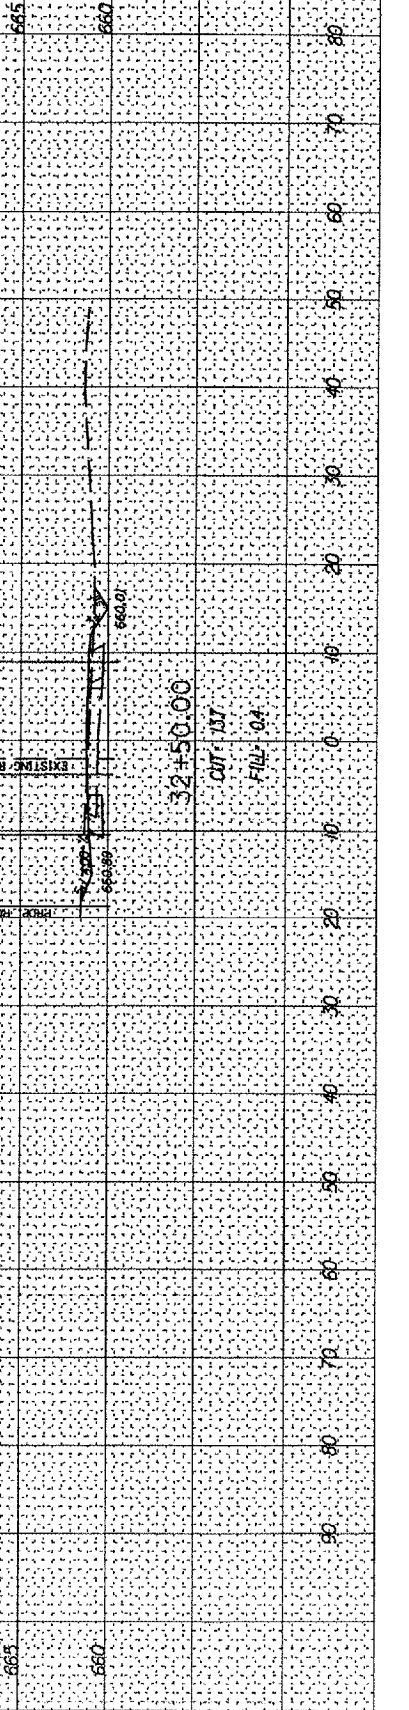

CHURCH STREET

FINAL	SURVEYED	DATE
SHEET	PLOTTED	
NOTE BOOK	TEMPLATE	
NO.	AREAS CHECKED	

ORIGINAL	SURVEYED	DATE
SHEET	PLOTTED	
NOTE BOOK	TEMPLATE	
NO.	AREAS CHECKED	

\$FILE\$  
\$DATE\$