
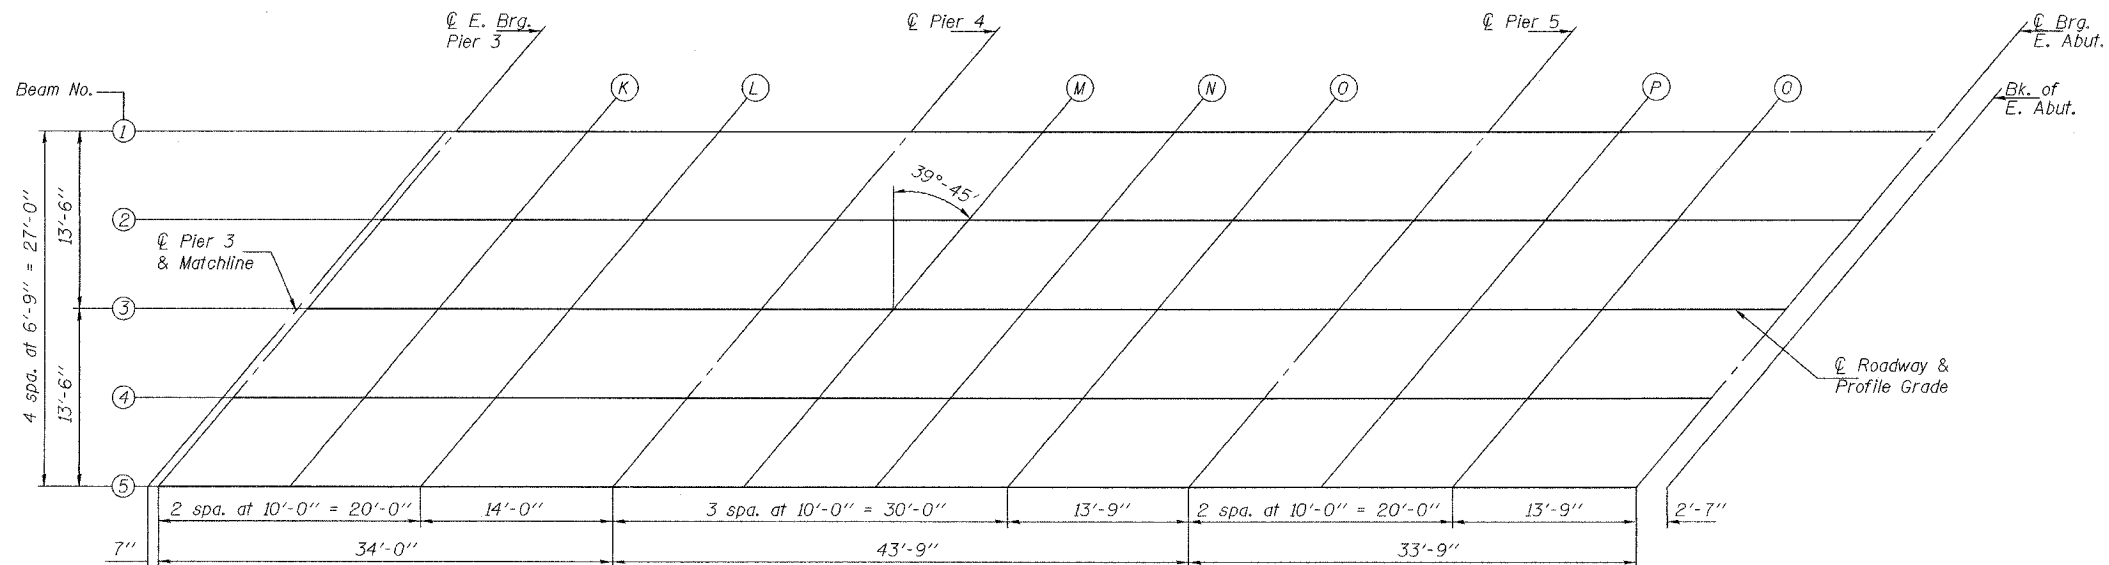


STATE OF ILLINOIS
DEPARTMENT OF TRANSPORTATION

ROUTE NO. F.A.S. 738	SECTION -	COUNTY Greene	THICKNESS 28	SHEET 6	SHEET NO. 2 20 SHEETS
FED. ROAD DIST. NO. 7		ILLINOIS	FED. AID PROJECT *01-00072-00-BR CONTRACT NO. 97249		

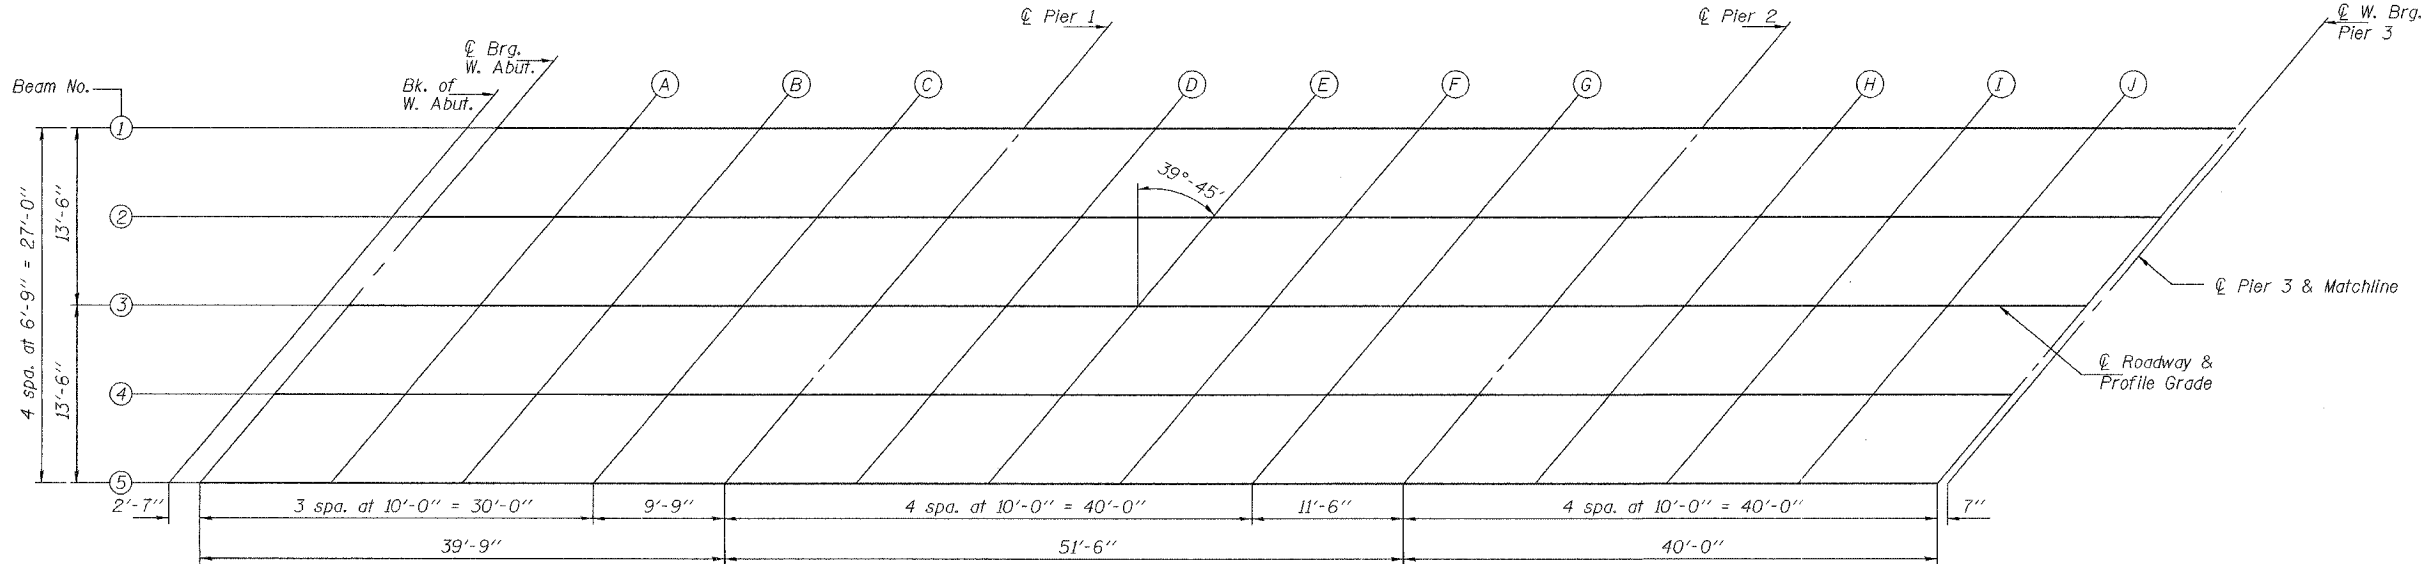

Note: Work this sheet with sheets 3 and 4 of 20.

DESIGNED	ABG
CHECKED	ZBU
DRAWN	SMS
CHECKED	JFS

January 21, 2005
 EXAMINED *Thomas J. Domagala*
 ENGINEER OF BRIDGE DESIGN
 PASSED *Ralph E. Anderson*
 ENGINEER OF BRIDGES AND STRUCTURES

E-S 4-30-97

TOP OF SLAB ELEVATIONS
 F.A.S. 738 OVER
 HURRICANE CREEK
 SECTION 01-00072-00-BR
 GREENE COUNTY
 STA. 144+72.46
 STR. NO. 031-3005