
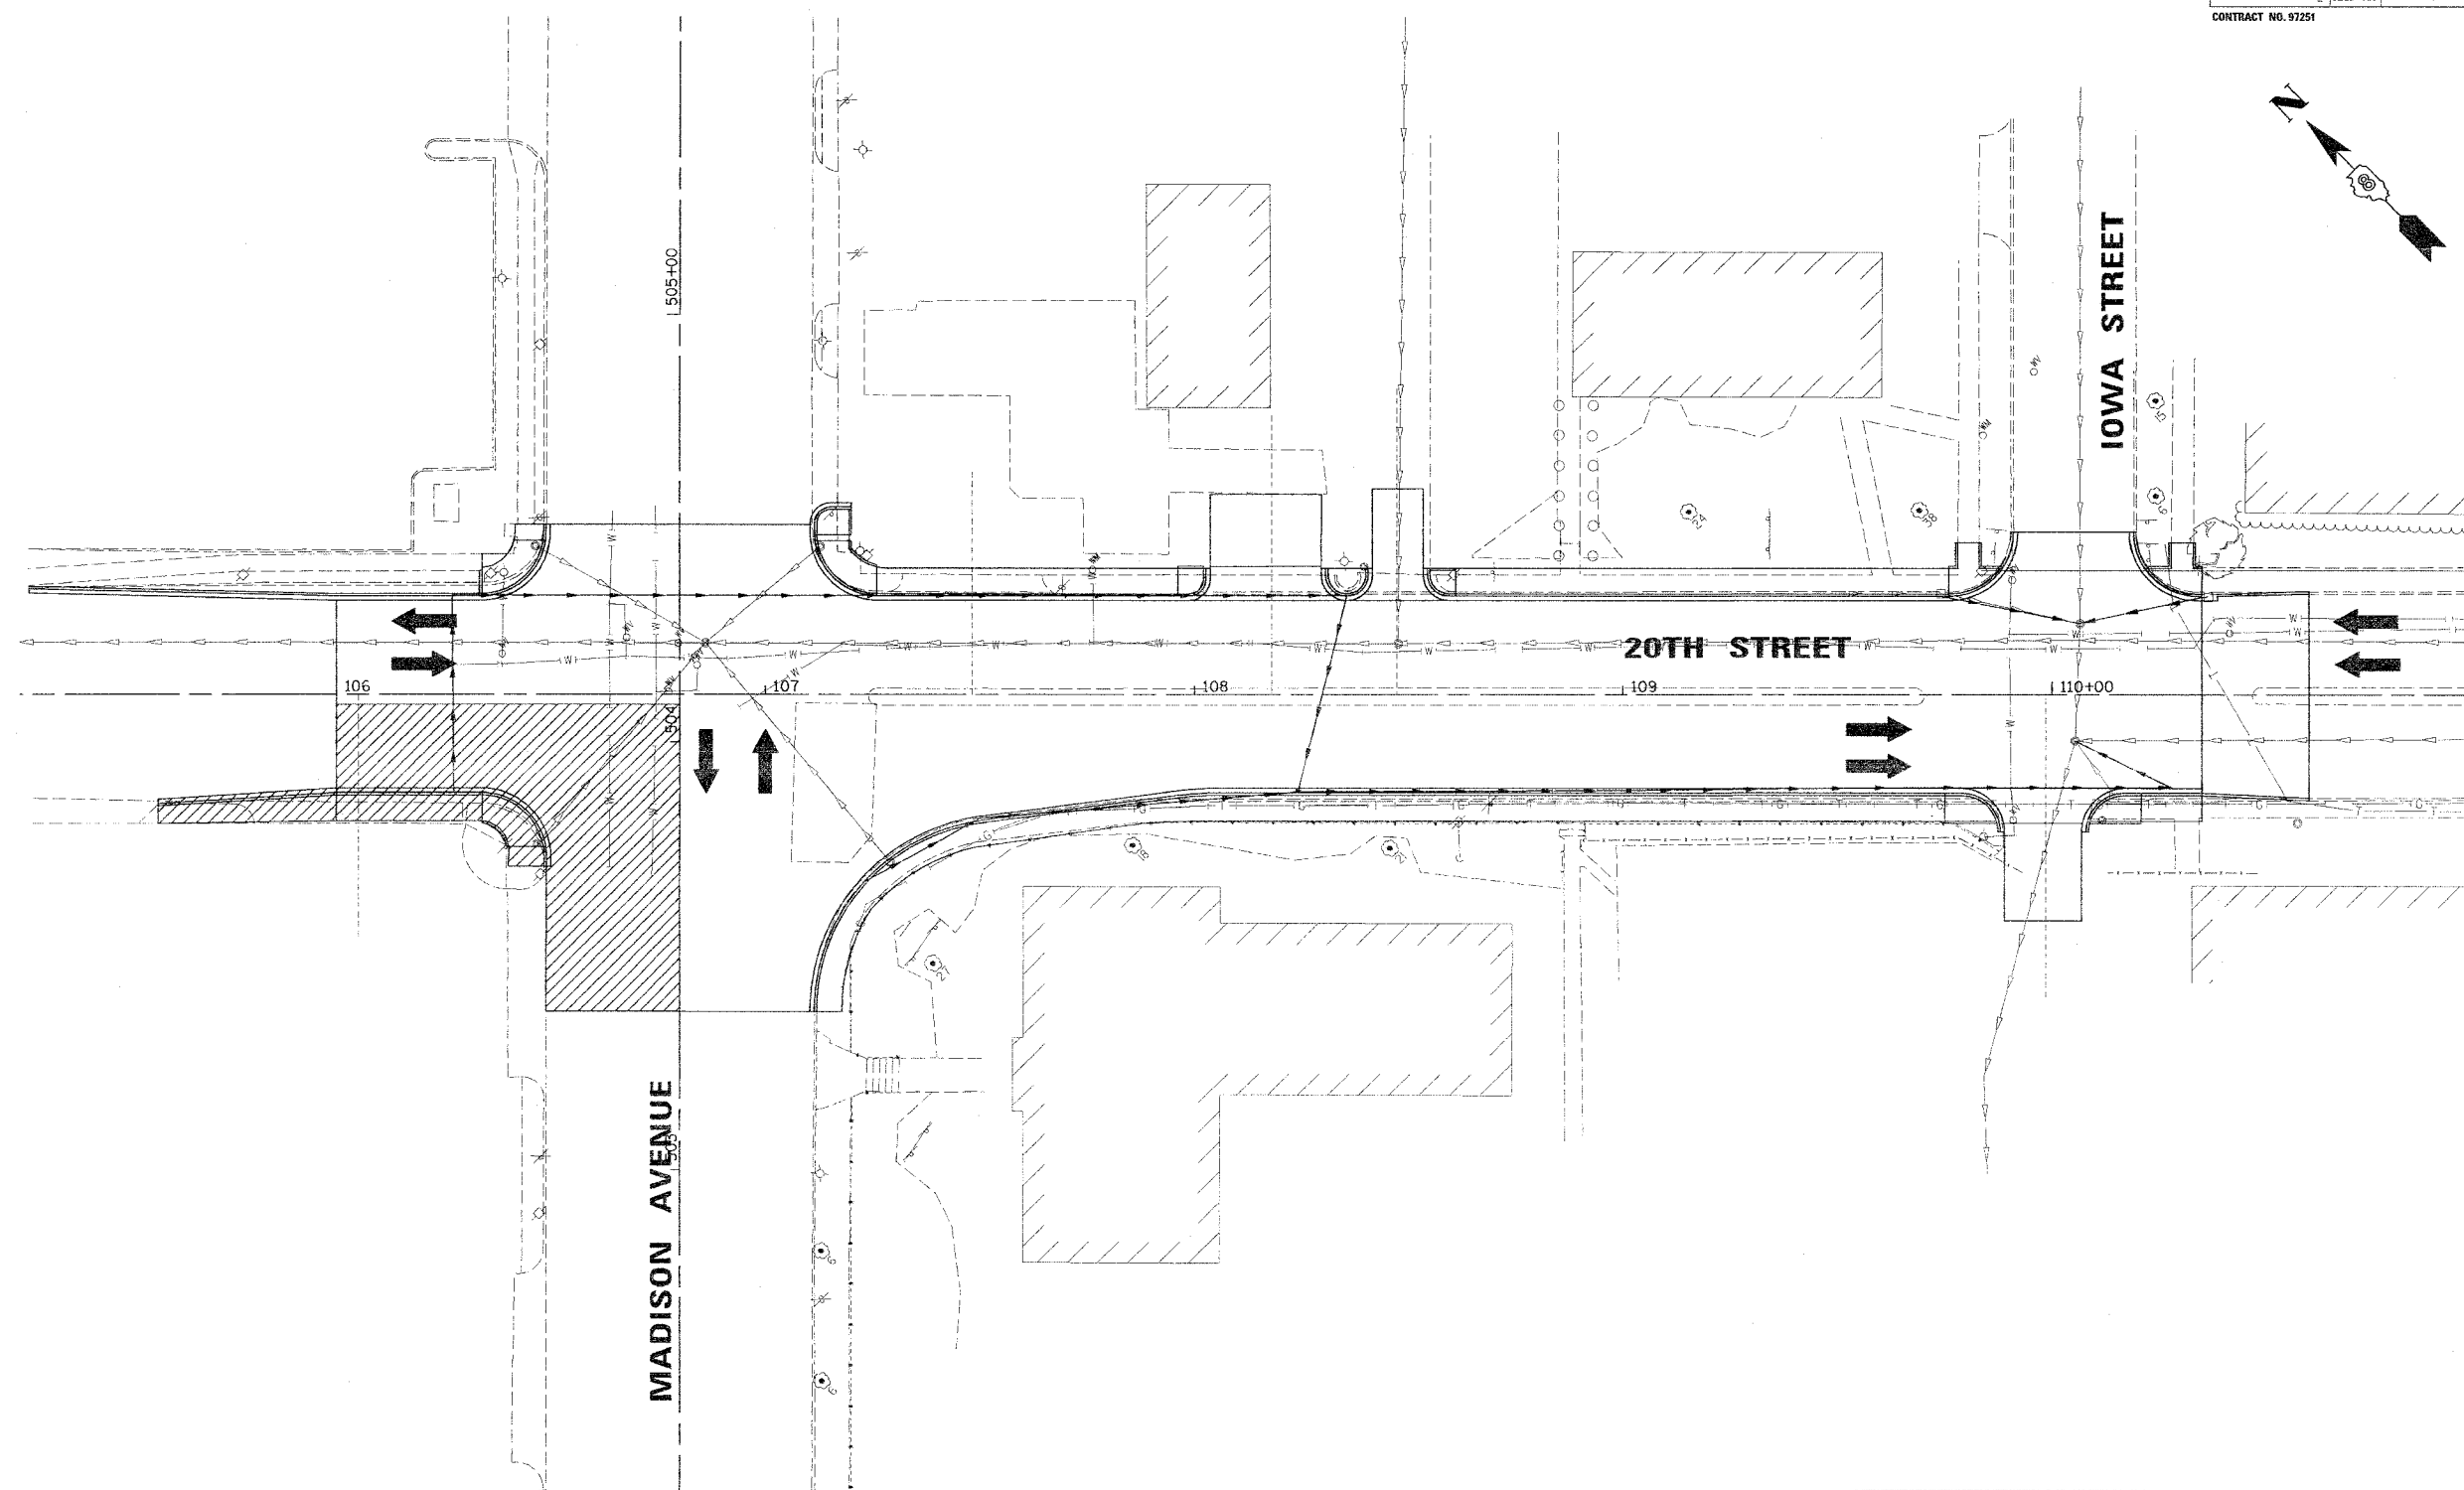


F.A.U. RTE.	SECTION	COUNTY	TOTAL SHEETS	SHEET NO.
9089	02-00180-01-PV	MADISON	28	12
FED. ROAD DIST. NO.	ILLINOIS	FED. AID PROJECT		
CONTRACT NO. 97251				

FINAL SURVEYED	BY	DATE
SURVEY PLOTTED		
NOTE BOOK		
TEMPLATE		
AREAS		
CHECKED		
NO.		

ORIGINAL SURVEYED	BY	DATE
SURVEY PLOTTED		
NOTE BOOK		
TEMPLATE		
AREAS		
CHECKED		
NO.		

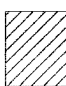

 COMPLETED DURING THIS STAGE

Juneau Associates, Inc. P.C.
 CONSULTING ENGINEERS AND LAND SURVEYORS
 200 Stone Street, S.D. Box 125 / 100 North Research Drive
 Granite City, Illinois 62040 / Granite City, Illinois 62040
 Phone: (618) 887-1400 / Fax: (618) 887-1400
 Fax: (618) 887-5541 / Fax: (618) 887-0941

PHASE I
STAGE 4 CONSTRUCTION
20TH STREET
GRANITE CITY, ILLINOIS
SECTION No. 02-00180-01-PV

REVISIONS			
NO.	DATE	BY	REMARKS

SCALE: 1" = 20'			
DSN. BY: RGL	DATE: 02/18/05	SHEET	
DWN. BY: WRC	DATE: 02/18/05	12	
CHK'D: BFK	DATE: 02/18/05		
DWG. NO. E030204	DGN. NAME: STAGE 4	OF 28 SHTS	