



F.A.U. RTE.	SECTION	COUNTY	TOTAL SHEETS	SHEET NO.
9182	00-00186-05-RS	ST CLAIR	11	11
STA. 16+00		STA. 26+00		
FED. ROAD DIST. NO.	ILLINOIS FED. AID PROJECT			
CONTRACT NO. 97252				

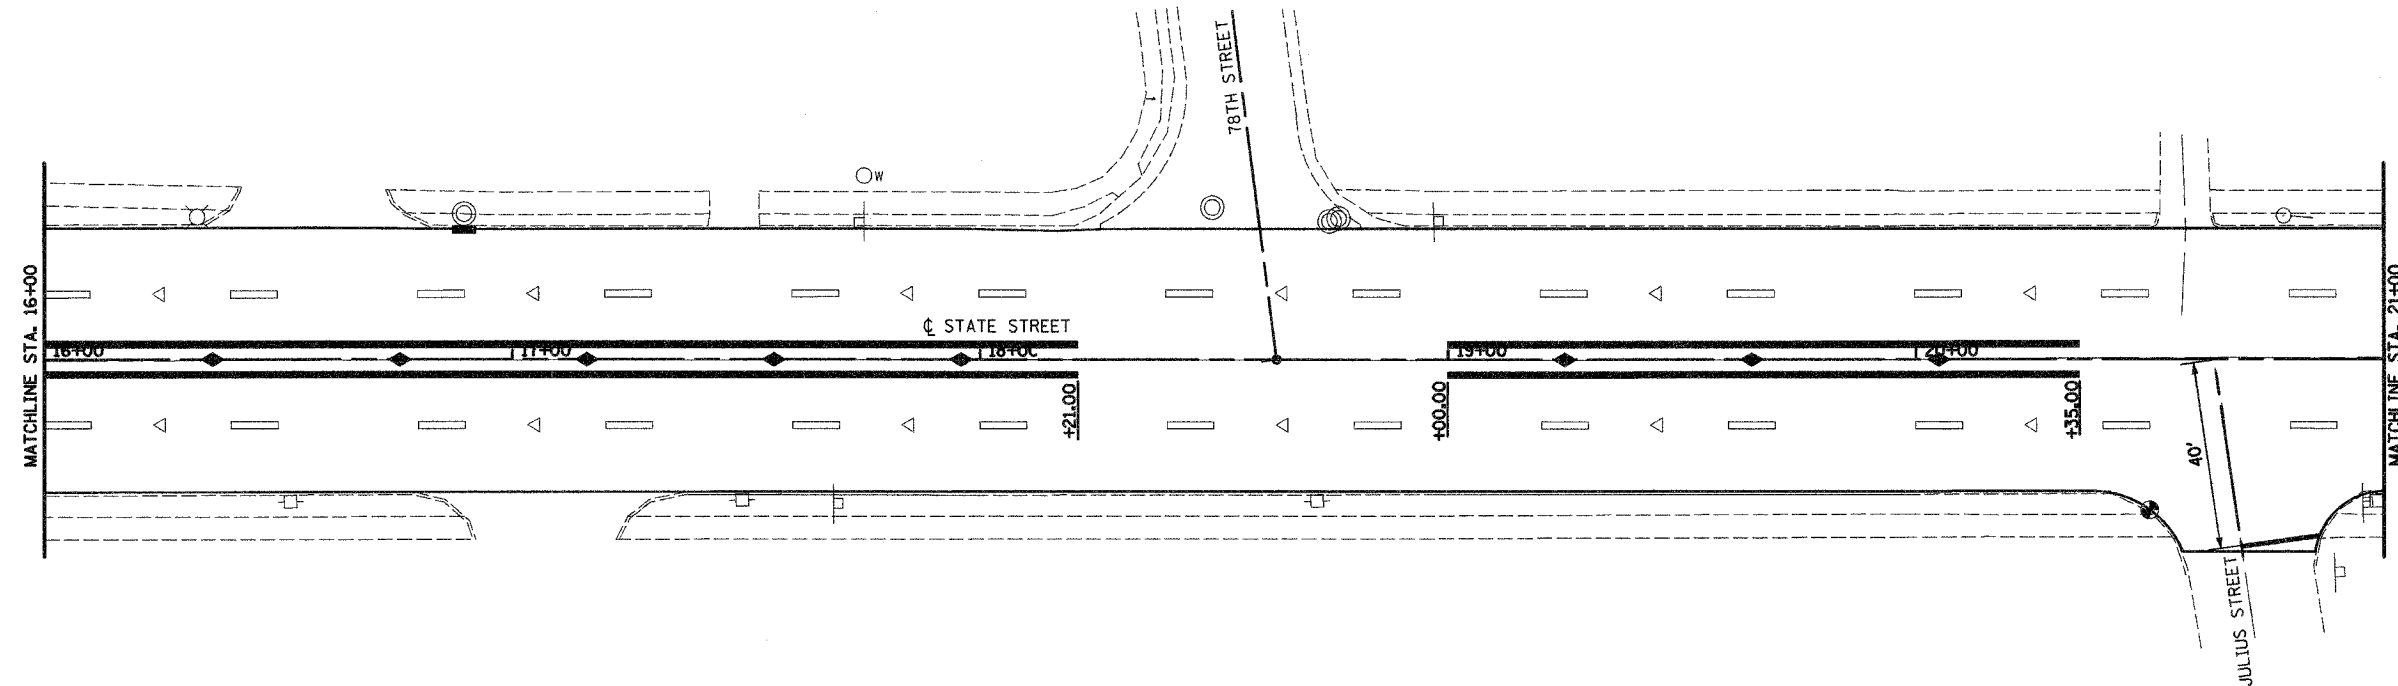


**LEGEND**

4" WHITE THERMOPLASTIC SKIP DASH STRIPING (10' DASH - 30' SKIP) W/ WHITE RAISED REFLECTIVE PAVEMENT MARKER (80' C-C)

4" DOUBLE YELLOW THERMOPLASTIC STRIPING W/ AMBER RAISED REFLECTIVE PAVEMENT MARKER (40' C-C)

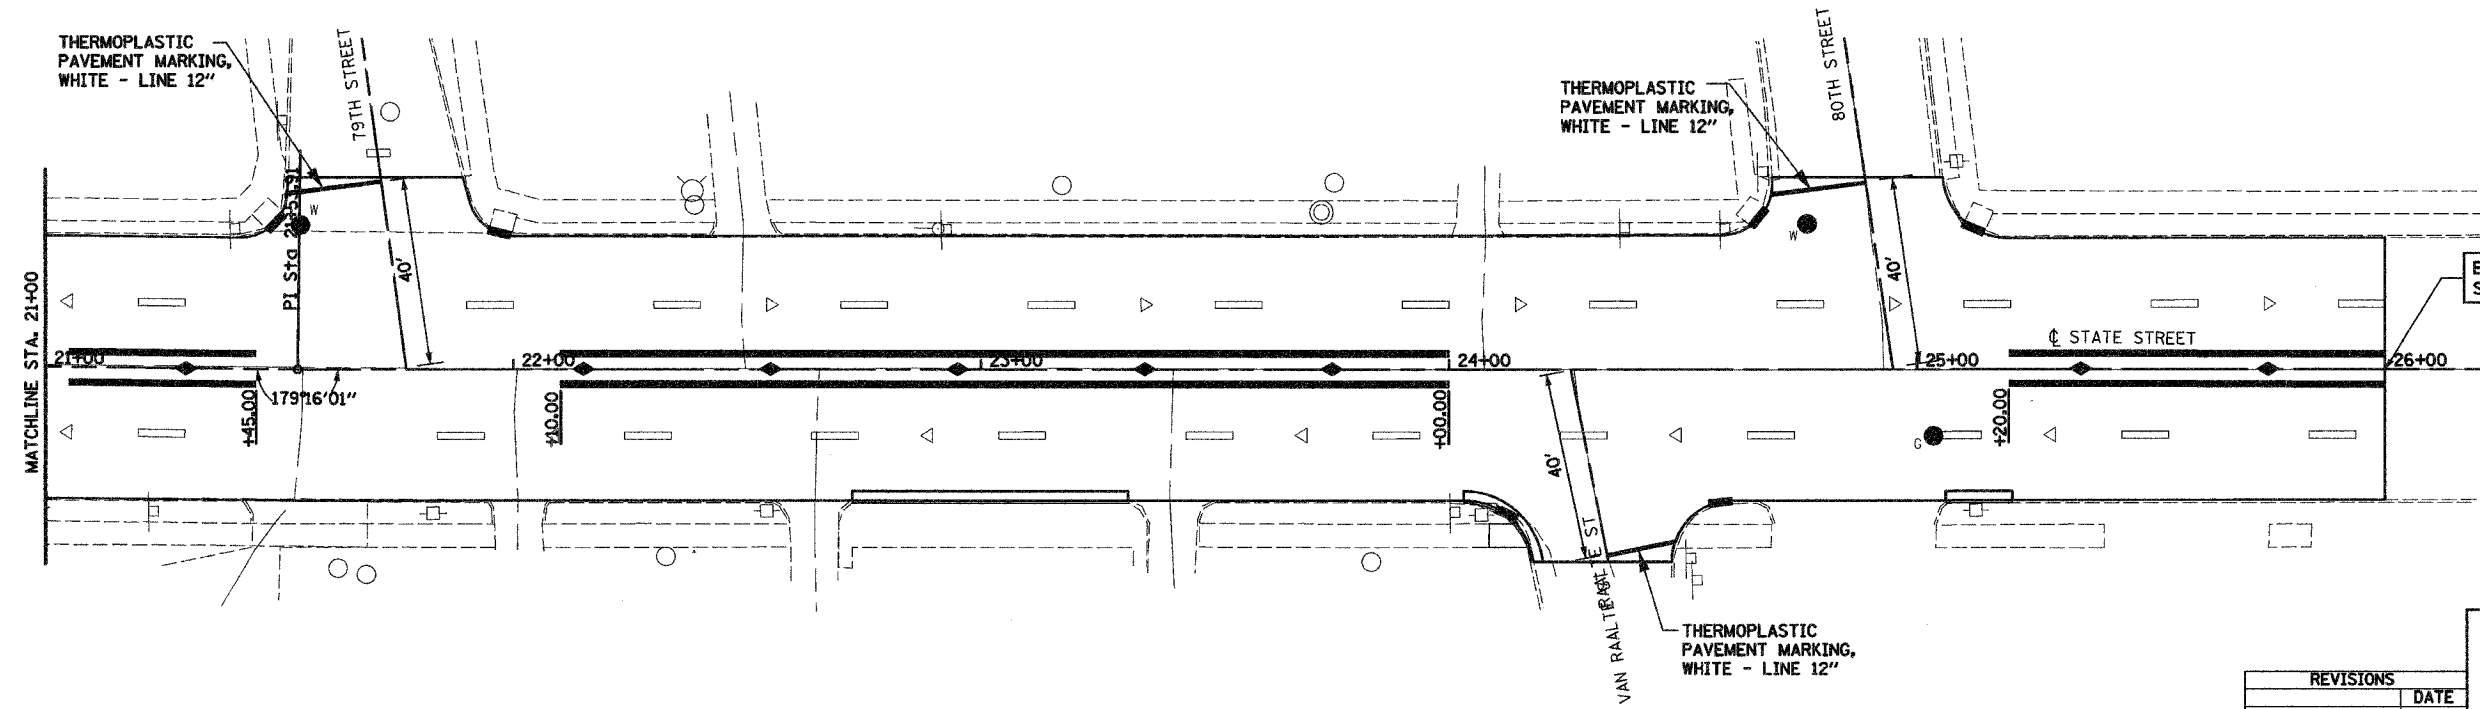

END CONSTRUCTION STA. 26+00.00

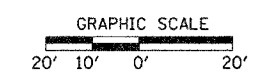

REVISIONS	DATE

ILLINOIS DEPARTMENT OF TRANSPORTATION

# PAVEMENT MARKING

SCALE: 1"=40'

DATE: 03-16-05

DRAWN BY: DEG

CHECKED BY: MEB

D:\WORK\11-PAVEMENT\11-03-05\11-03-05-03-16-05-03-16-05-03-16-05.dwg 3/16/05 2:37:41 PM