

F.A.P. R/L	SECTION	COUNTY	TOTAL SHEETS	SHEET NO.
322	(11-1VB)-1	UNION	39	14
STA. 583+00		TO STA. 584+00		
FED. ROAD DIST. NO. 7 ILLINOIS		FED. AID PROJECT		
CONTRACT NO. 98488				


BY	DATE

FINI	SURVEYED	PLOTTED	DATE

BY	DATE

ORIGINAL	SURVEYED	PLOTTED	DATE

PLOT DATE = 3/29/2025
 FILE NAME = c:\p\projects\142-17 *r140 141-001\142-17.dgn
 PLOT SCALE = 1/8"=1'-0"
 USER NAME = dickerstein

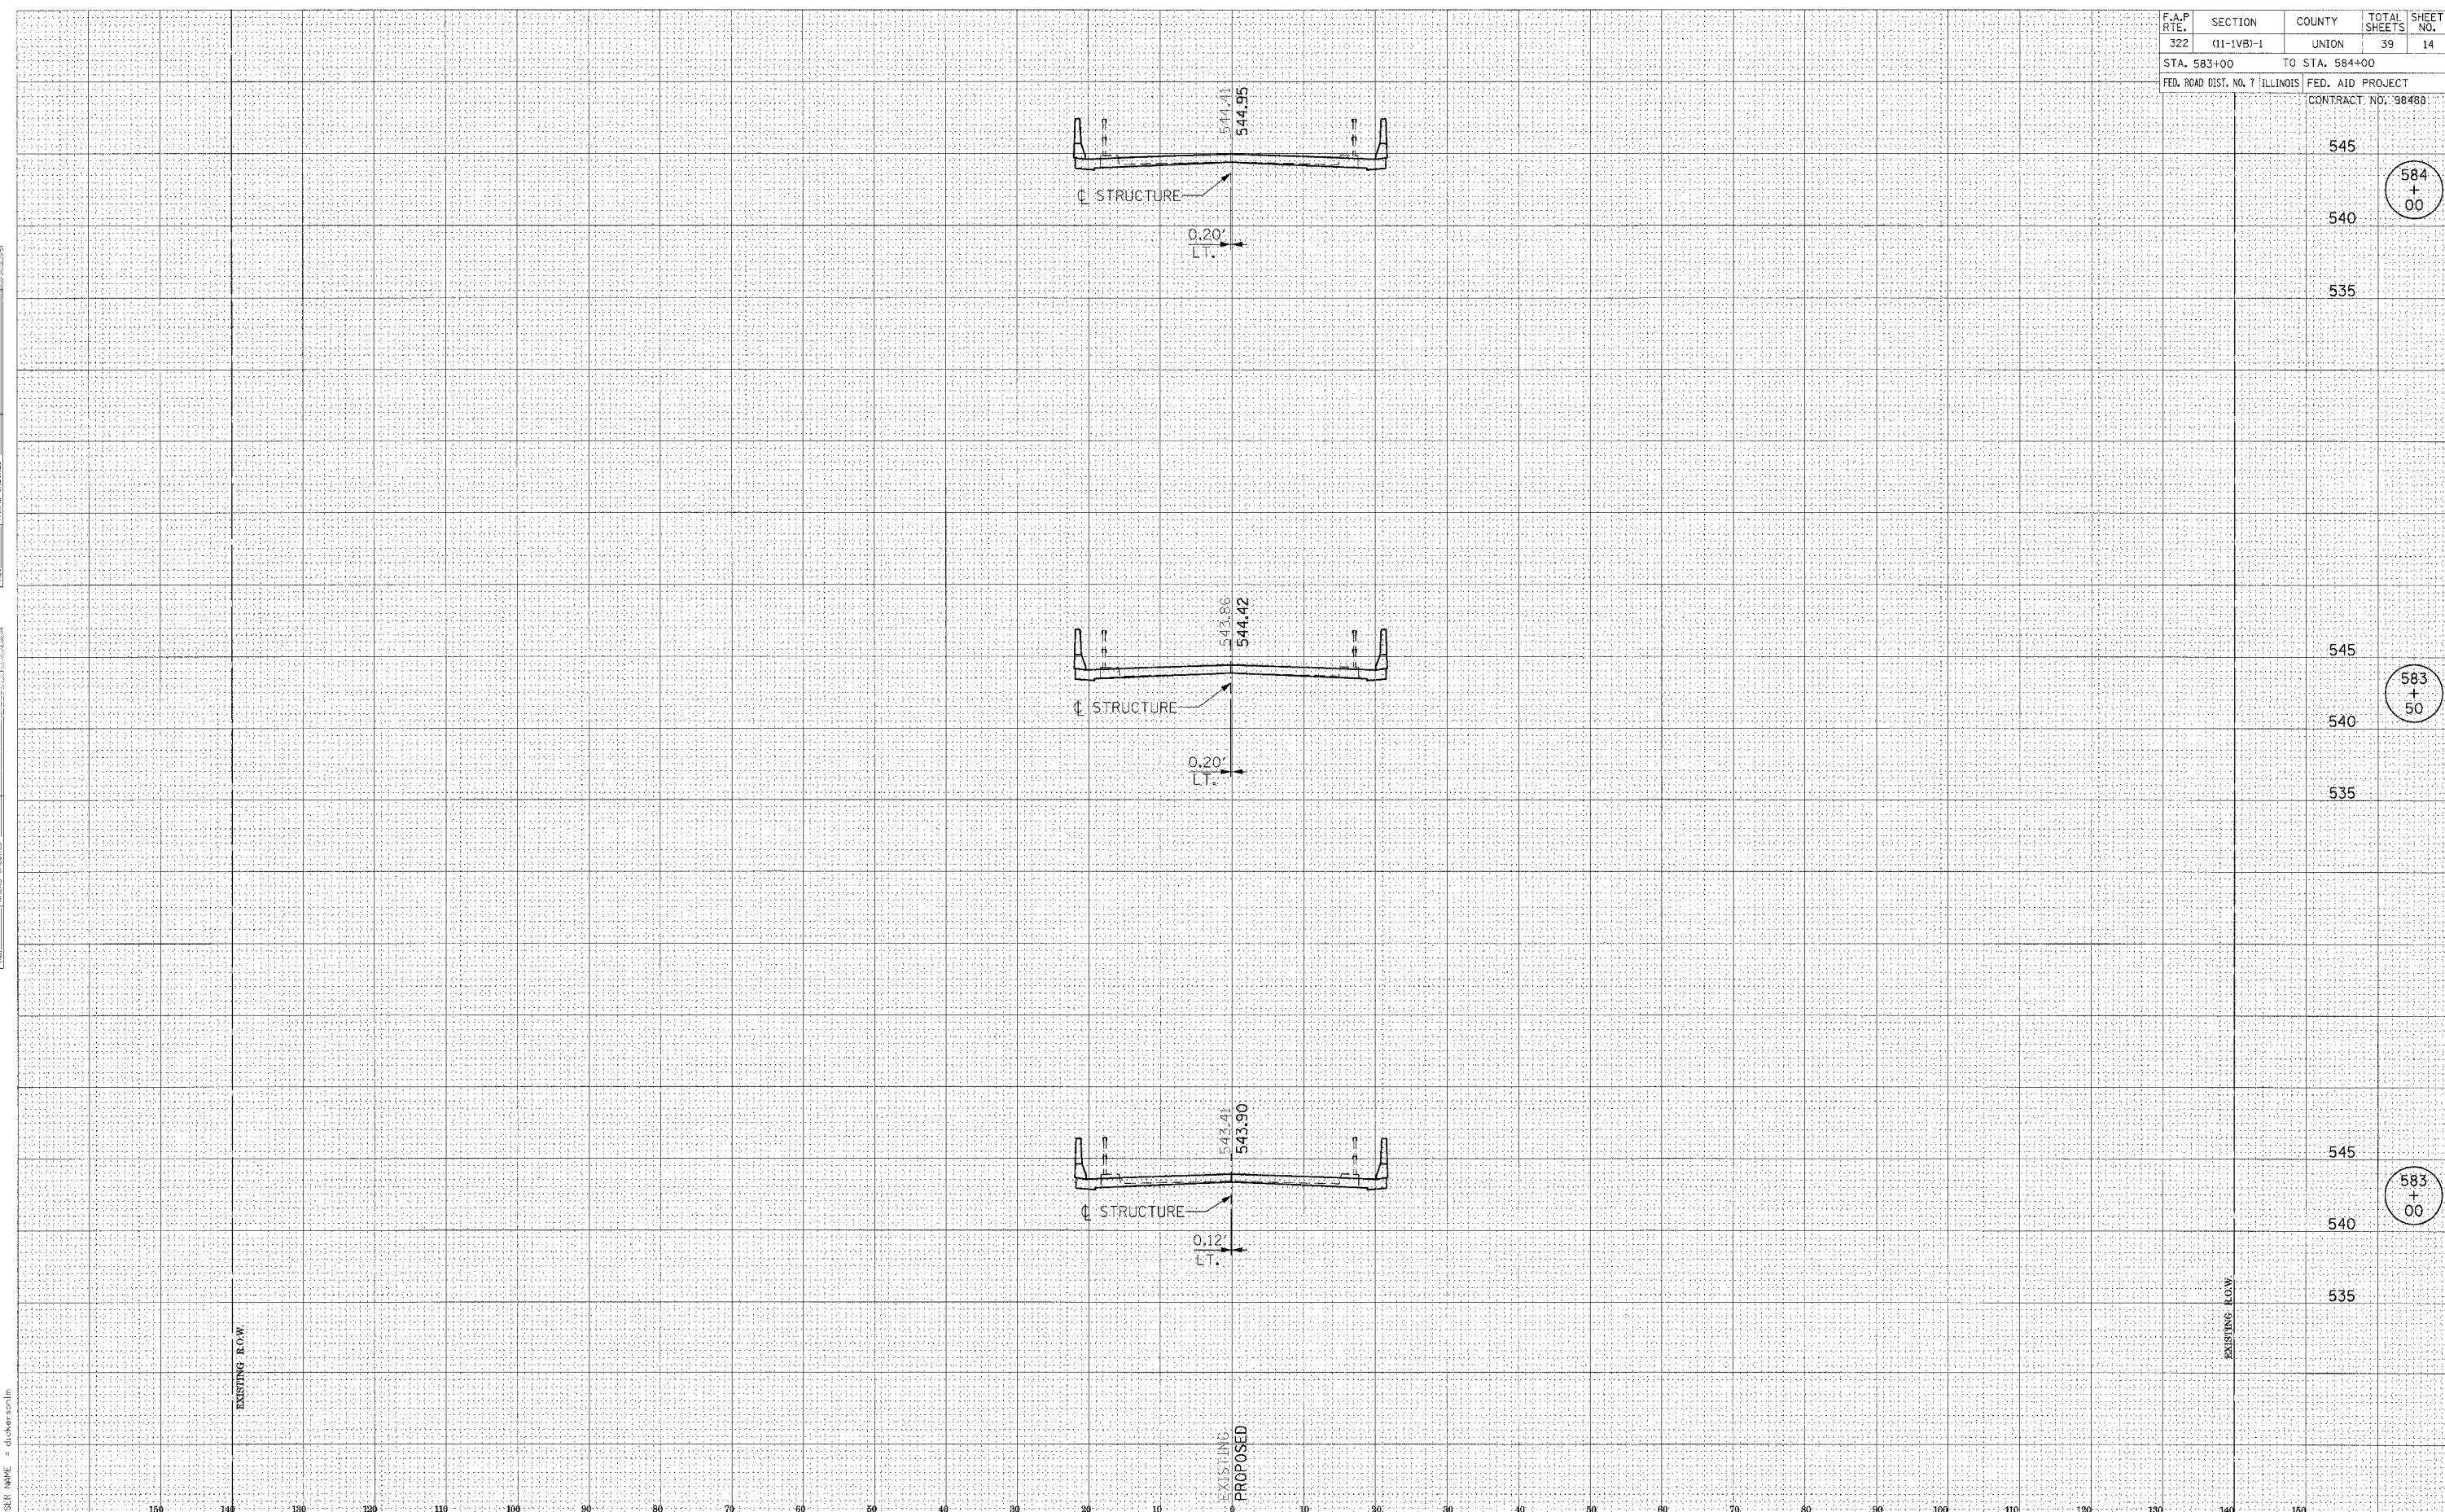

545	584 + 00
540	583 + 50
535	583 + 00
545	
540	
535	
545	
540	
535	

CROSS SECTIONS OF ROADWAY PROPOSED U.S. ROUTE 51 BRIDGE OVER DRURY CREEK AND CNIC RAILROAD
 FAP 322 SECTION (11-1VB)-1 UNION COUNTY, ILLINOIS