


PARCEL NO.	NAME	ROW	TE	PE
11	DONNA BROWN	0.692	0.000	0.000
14	ICRR	0.000	0.000	2.019
17	DONNA RUMSEY	0.477	0.000	0.000
18	KEVIN AND LINDA EDWARDS	0.285	0.000	0.000
19	JAMES AND RITA EATHERLY	0.182	0.000	

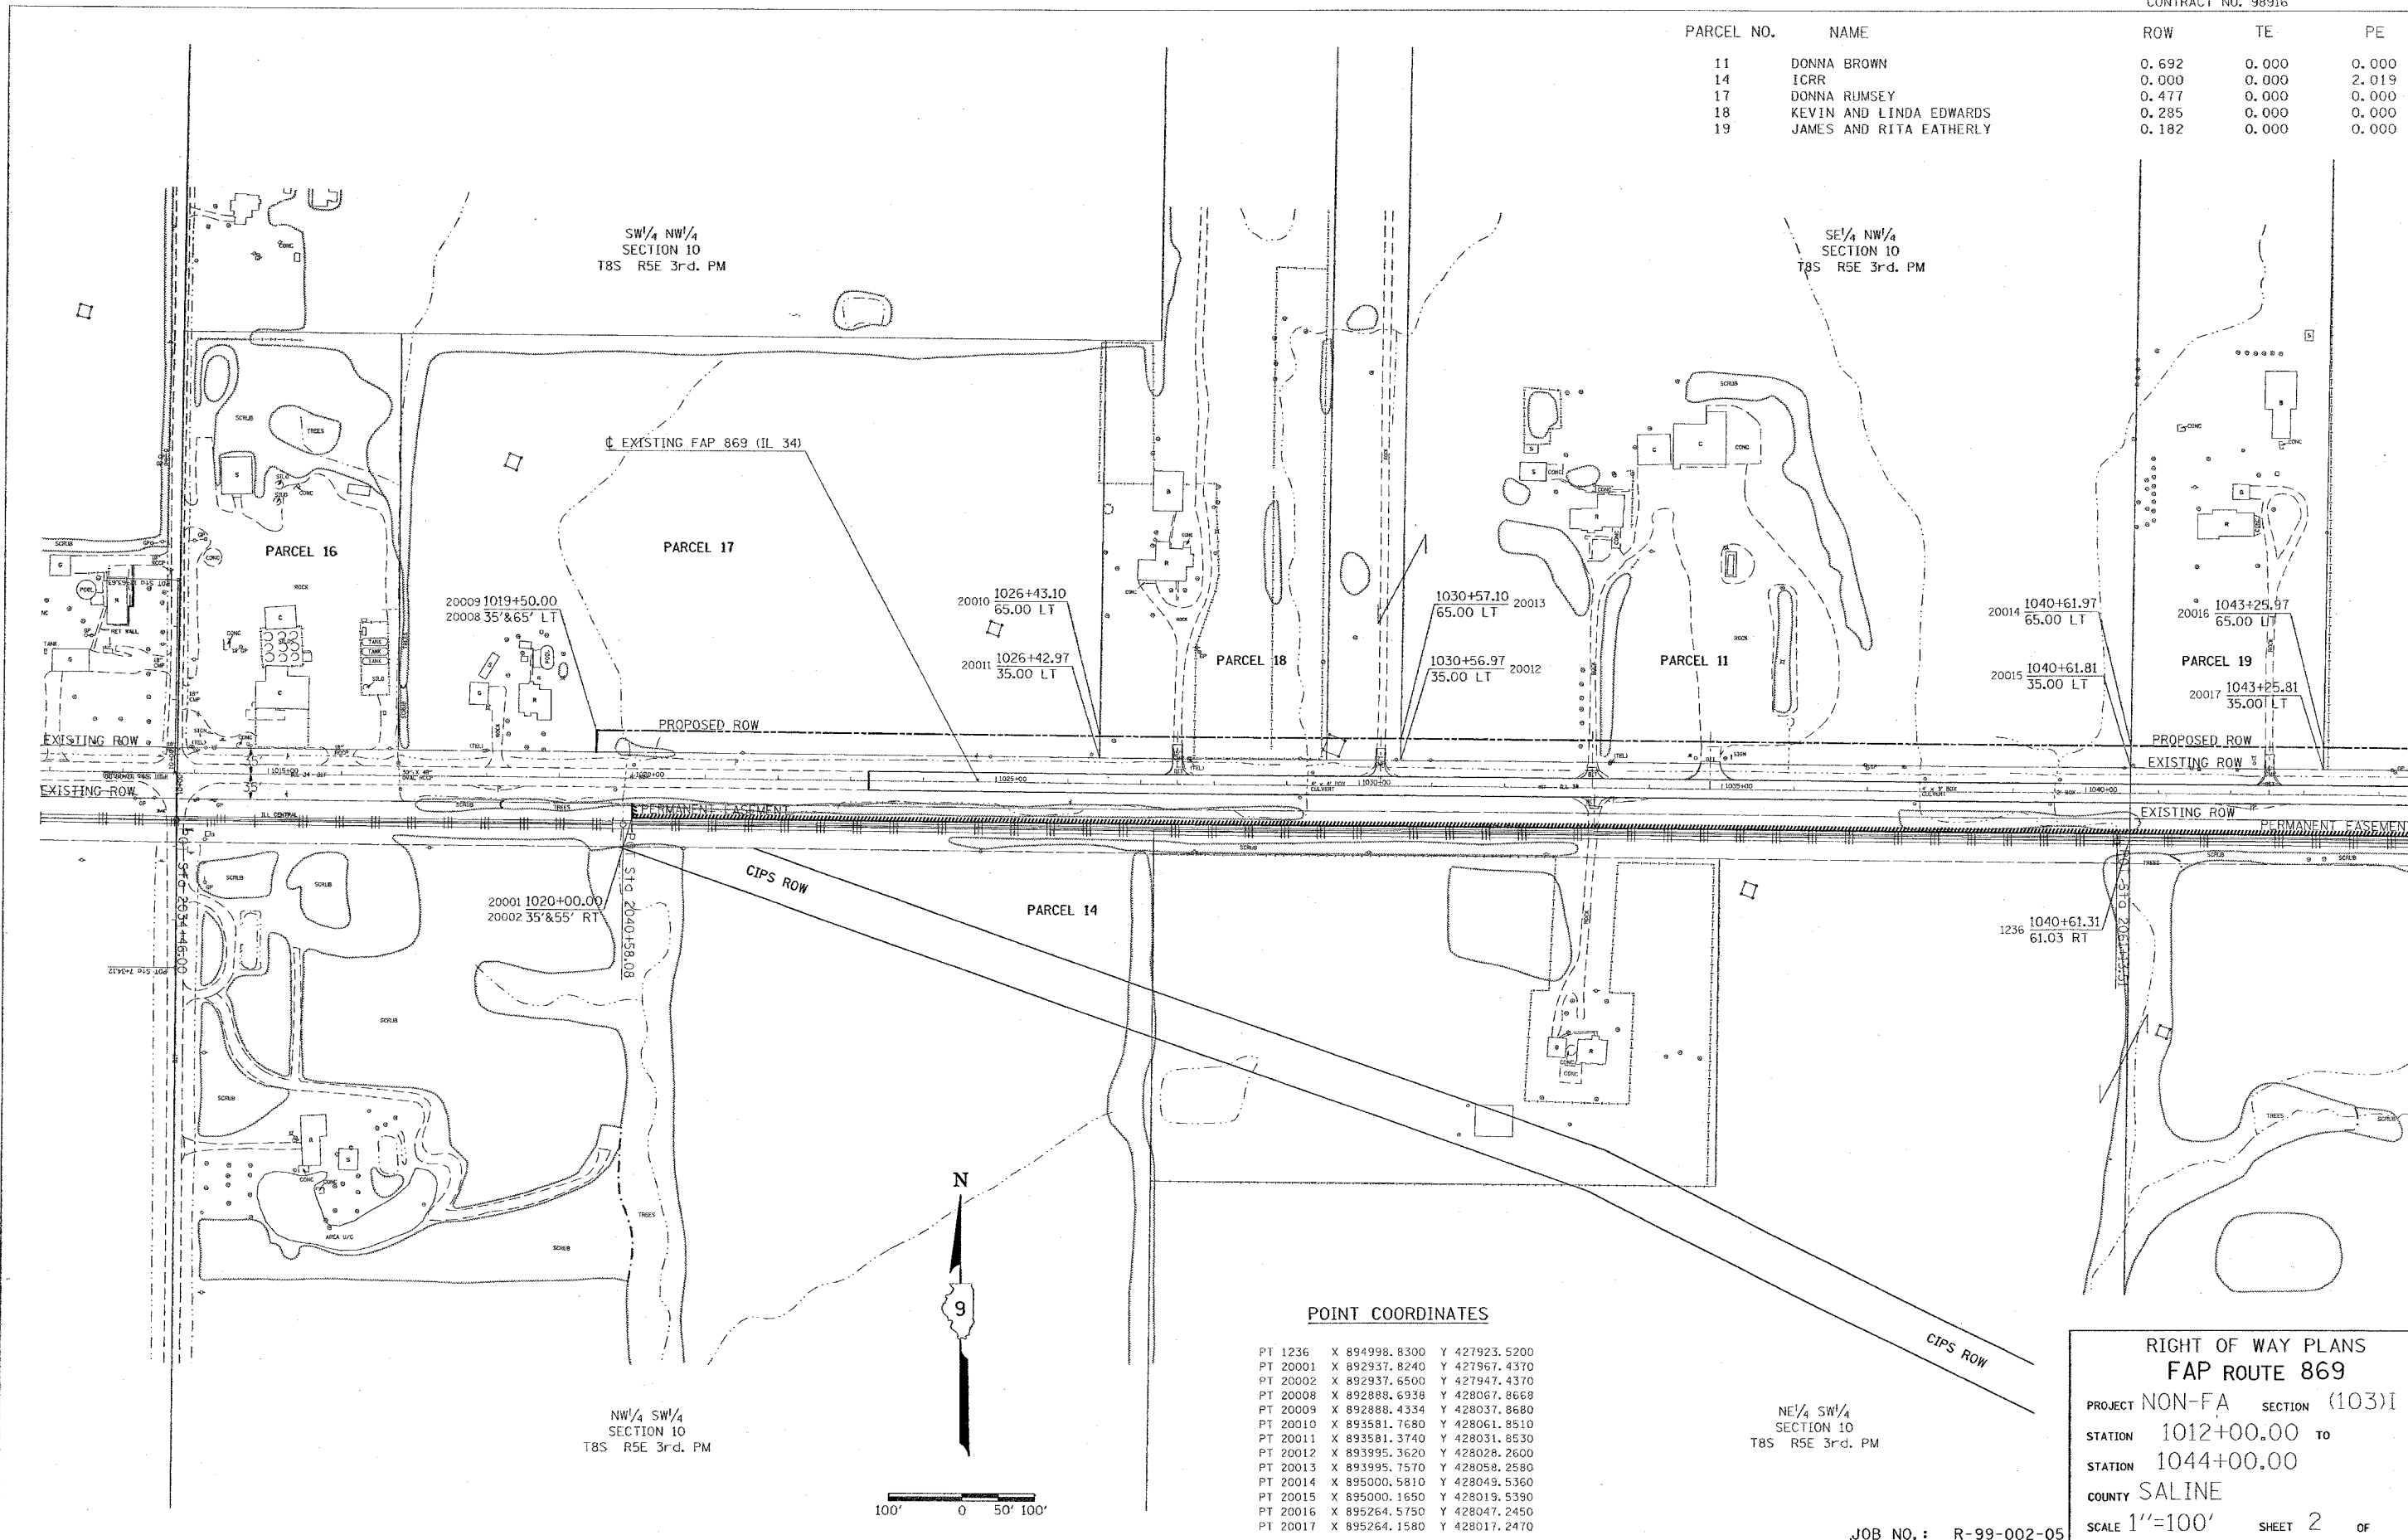

POINT COORDINATES

PT 1236	X 894998.8300	Y 427923.5200
PT 20001	X 892937.8240	Y 427967.4370
PT 20002	X 892937.6500	Y 427947.4370
PT 20008	X 892888.6938	Y 428067.8668
PT 20009	X 892888.4334	Y 428037.8680
PT 20010	X 893581.7680	Y 428061.8510
PT 20011	X 893581.3740	Y 428031.8530
PT 20012	X 893995.3620	Y 428028.2600
PT 20013	X 893995.7570	Y 428058.2580
PT 20014	X 895000.5810	Y 428049.5360
PT 20015	X 895000.1650	Y 428019.5390
PT 20016	X 895264.5750	Y 428047.2450
PT 20017	X 895264.1580	Y 428017.2470

NE 1/4 SW 1/4
SECTION 10
T8S R5E 3rd. PM

RIGHT OF WAY PLANS
FAP ROUTE 869

PROJECT NON-FA SECTION (103)I

STATION 1012+00.00 TO

STATION 1044+00.00

COUNTY SALINE

SCALE 1"=100'

SHEET 2 OF

JOB NO. : R-99-002-05

REVISED BY

DATE

DATE

DRAWN BY

FEBRUARY 22, 2005 MORNING
ROW: D903502/D903502.rowsht.dgn
C8831