

| | | | | |
|---------|---------|---------|--------------|-----------|
| RTE. | SECTION | COUNTY | TOTAL SHEETS | SHEET NO. |
| VARIOUS | - | VARIOUS | 13 | 1 |

*D-9 CONT. MAINT. FY 05-9



FOR SIGNATURES/INDEX/STANDARDS/GENERAL NOTES, SEE SHEET NO. 2

FOR SUMMARY OF QUANTITIES, SEE SHEET NO. 3

STATE OF ILLINOIS
DEPARTMENT OF TRANSPORTATION
DIVISION OF HIGHWAYS

**PROPOSED
HIGHWAY PLANS**

VARIOUS ROUTES
D9 CONT. MAINT. FY 05-9
VARIOUS COUNTIES
C-99-025-05

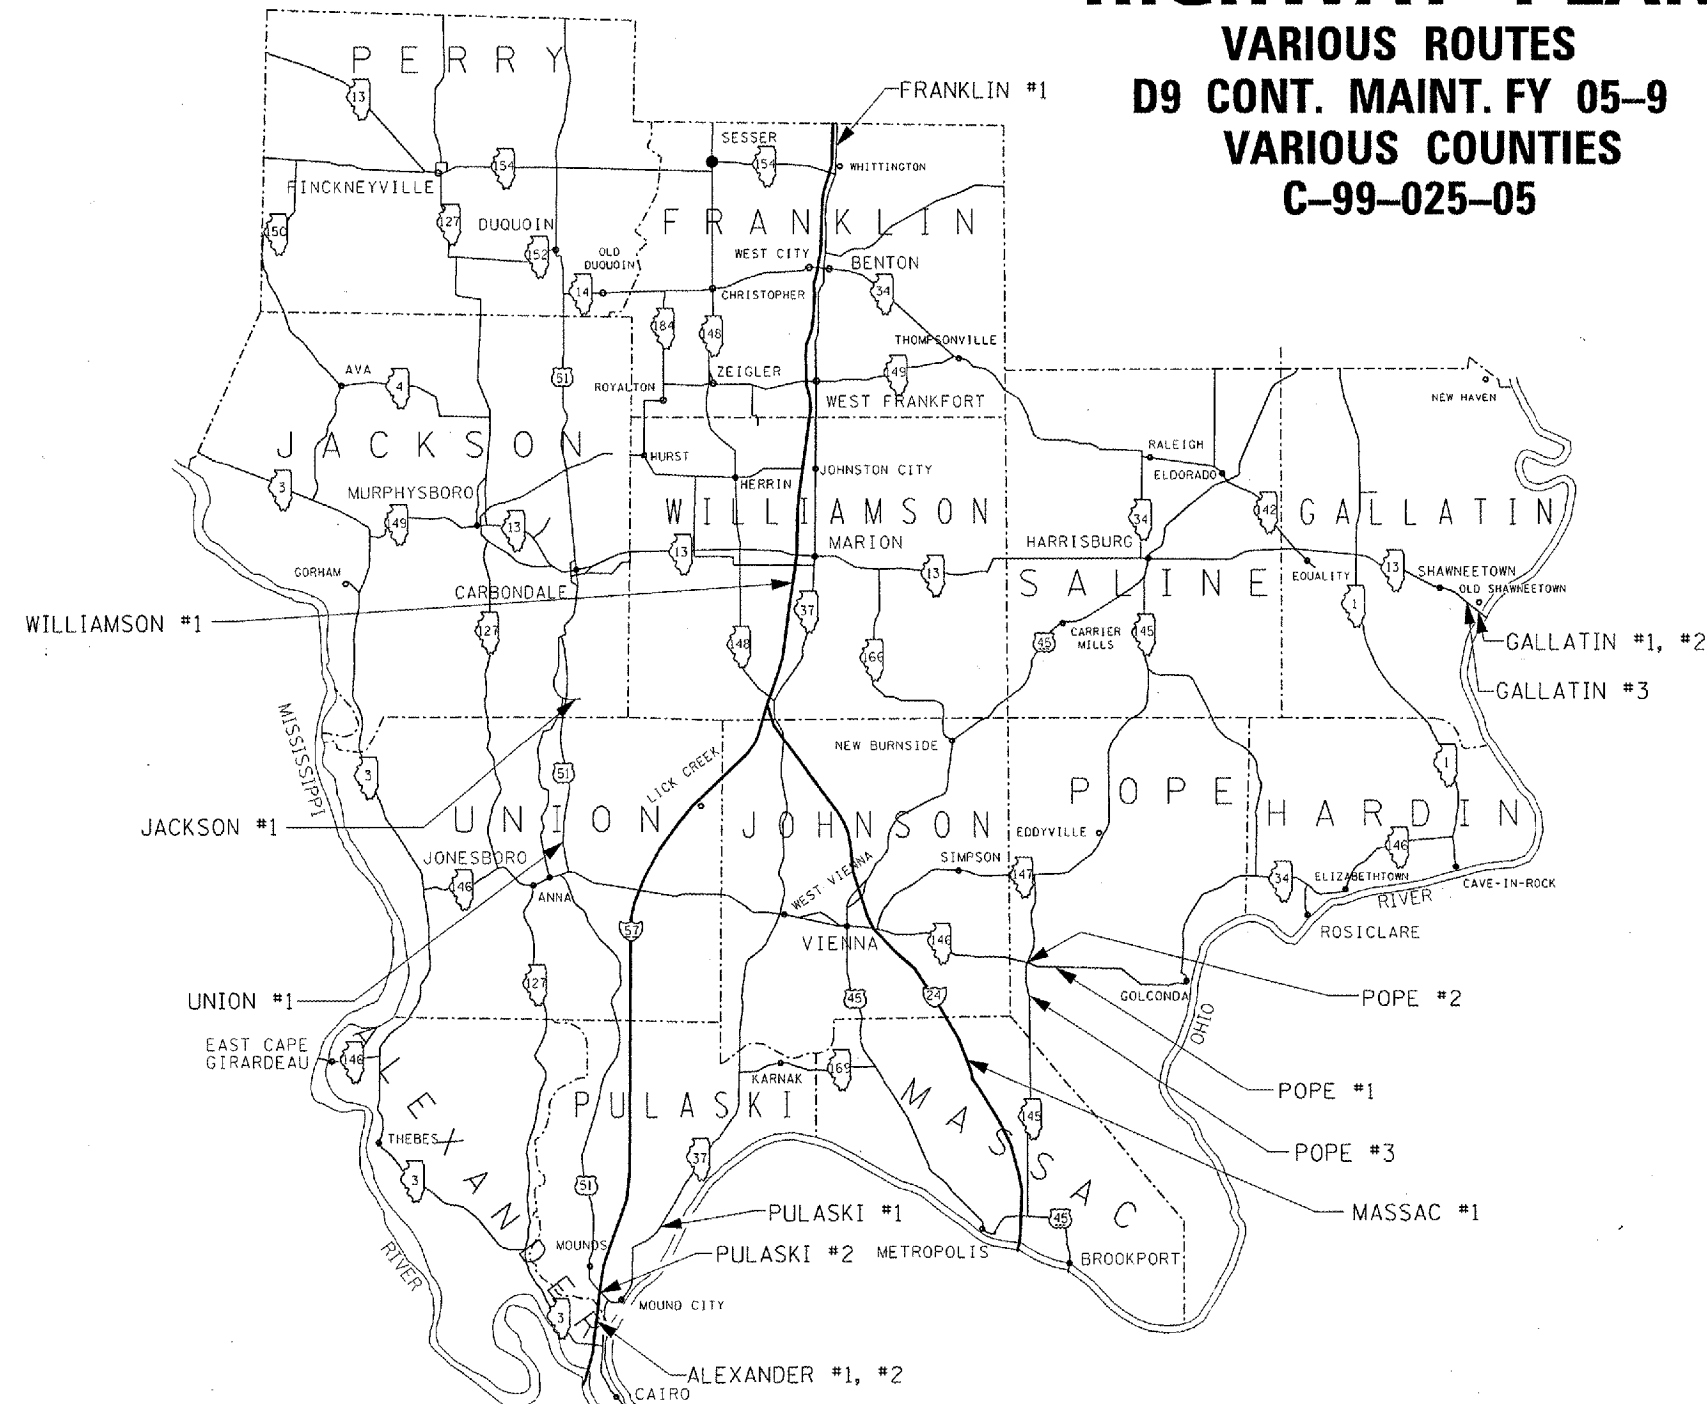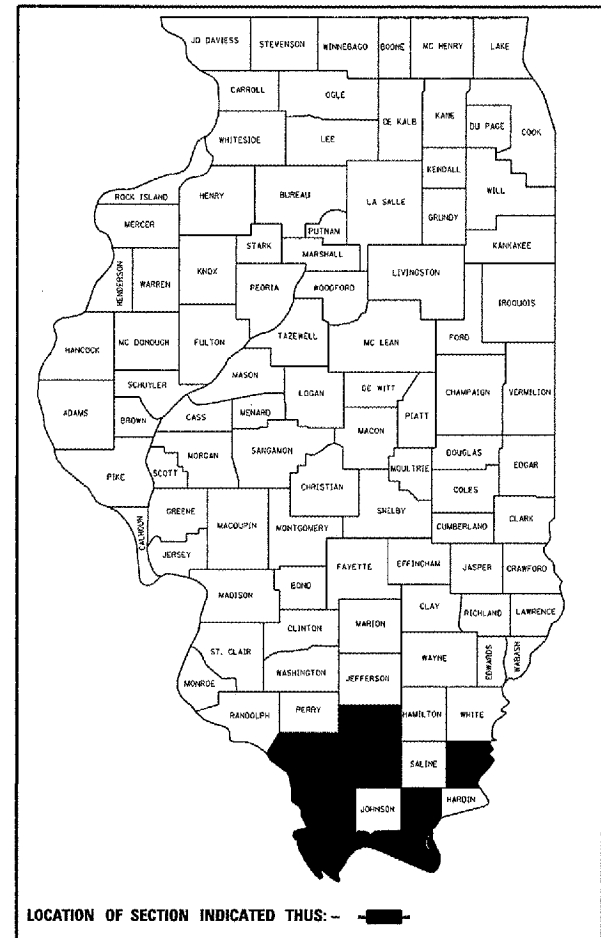

STATE OF ILLINOIS
DEPARTMENT OF TRANSPORTATION
DIVISION OF HIGHWAYS

SUBMITTED March 29, 2005
May C. Lamm
DEPUTY DIRECTOR OF HIGHWAYS, REGION 5 ENGINEER

May 13, 2005
Mike Hene
ENGINEER OF DESIGN AND ENVIRONMENT

May 13, 2005
Peter Mader
DIRECTOR OF HIGHWAYS, CHIEF ENGINEER

PRINTED BY THE AUTHORITY OF THE STATE OF ILLINOIS

J.U.L.I.E.
JOINT UTILITY LOCATION INFORMATION FOR EXCAVATION
1-800-892-0123

PROJECT ENGINEER: LARRY L. PICHE
(618) 549-2171
CENTREX 782-4554