
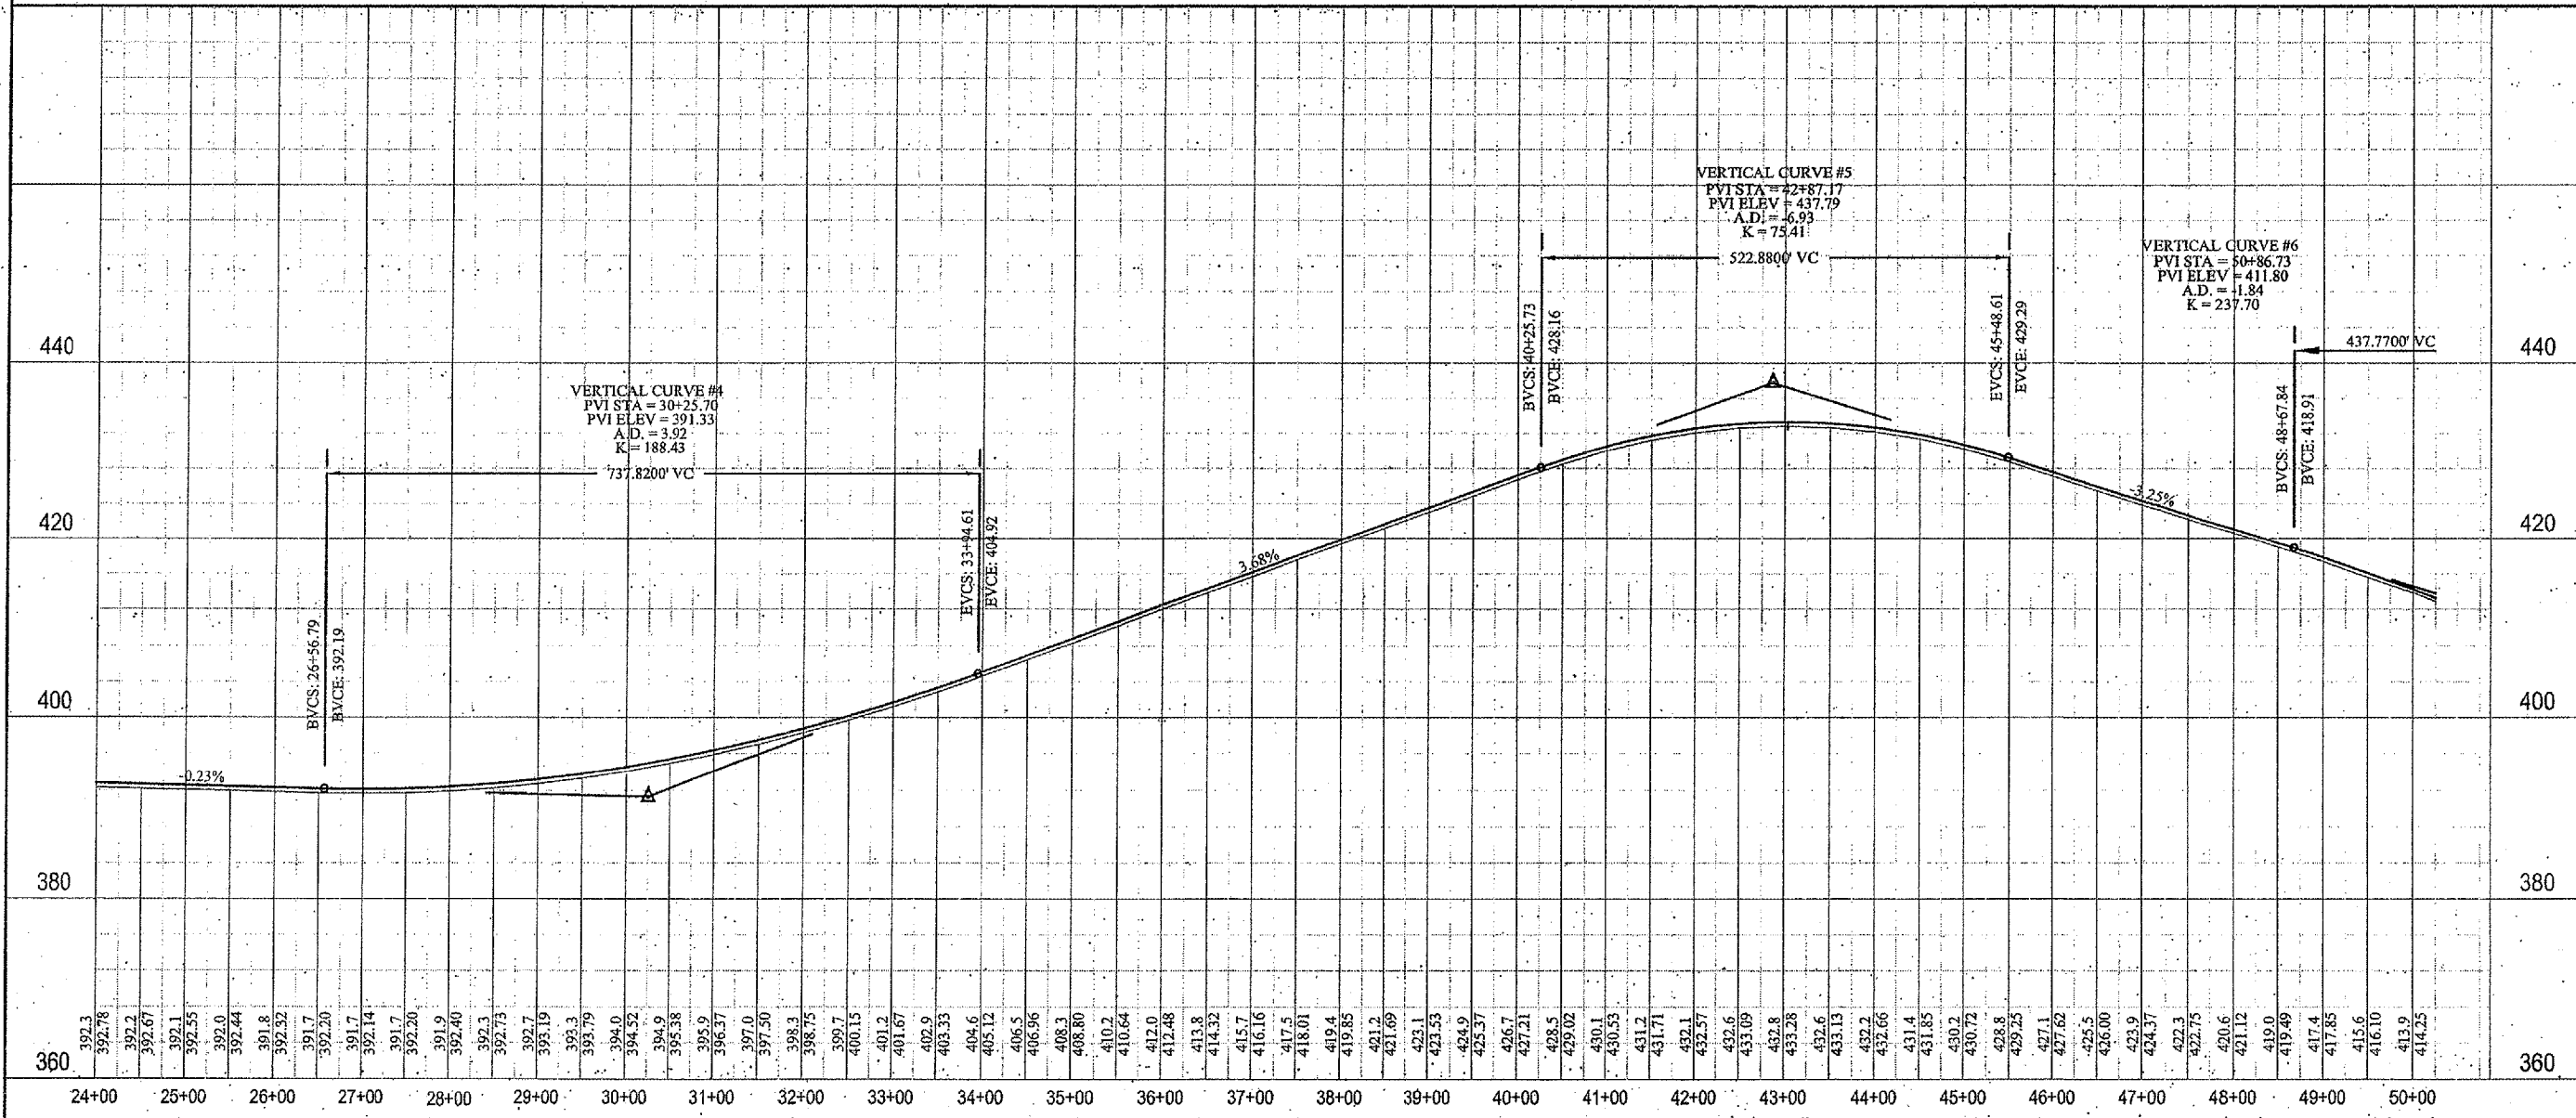


ROUTE	SECTION	COUNTY	TOTAL SHEETS	SHEET NO.
FAS 929	01-00056-00-RS	JOHNSON	27	4
PROJECT NO. SR-929(119)		CONTRACT NO. 99164		

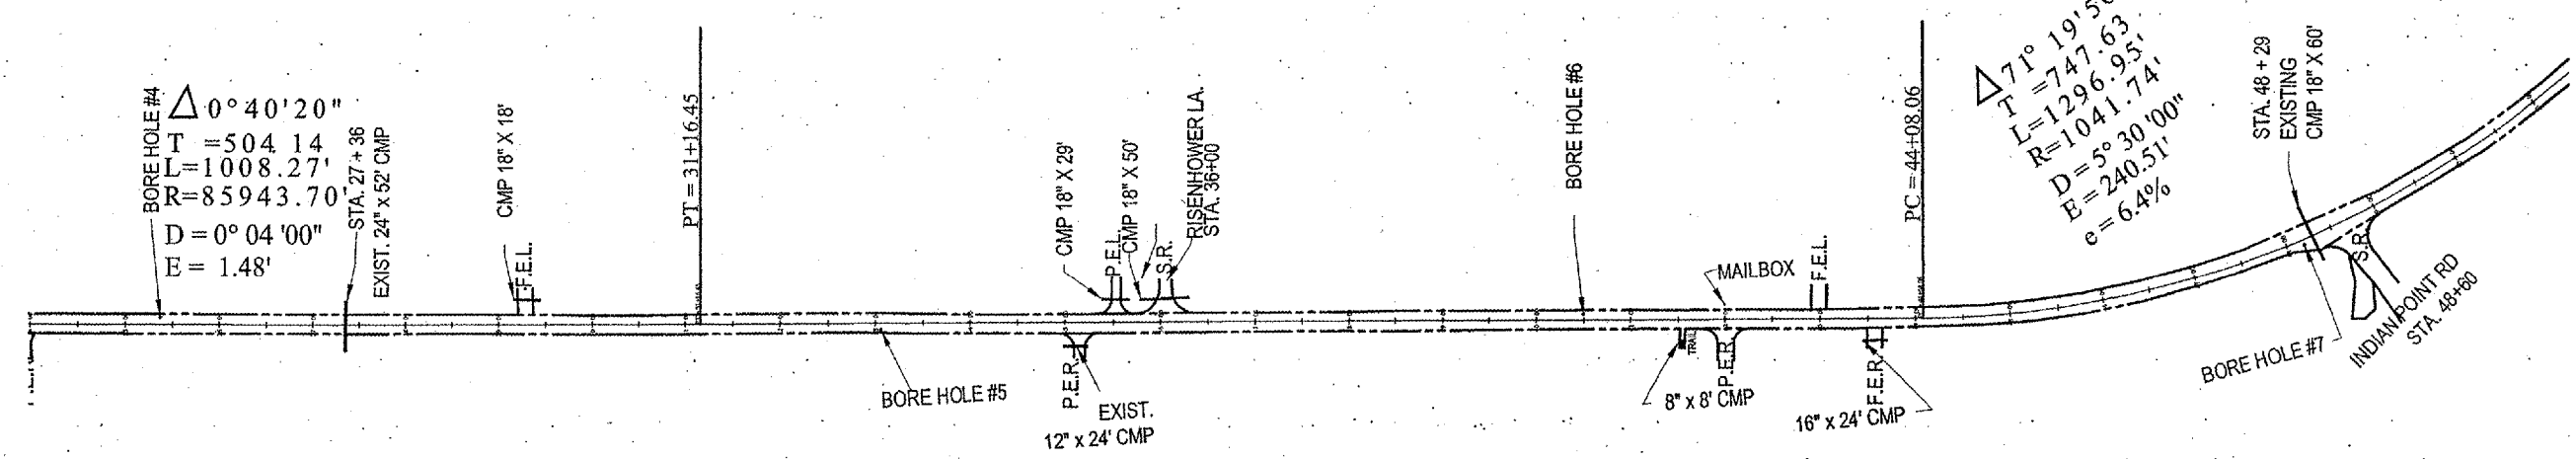

SIGNATURE  
11/30/05  
LIC. EXP. DATE

**SHAWNEE SURVEY & CONSULTING, INC**

PHONE: (618) 658-6065 FAX: (618) 658-9190  
P.O. BOX 125  
104 S. FOURTH STREET  
VIENNA, IL 62995

PI SF NO.: 04R-000151 PNF NO.: 104-02344

**JOHNSON COUNTY HIGHWAY DEPARTMENT**

EVCS: 53+05 P.O. BOX 247  
EVCS: 400, VIENNA, IL 62995

OLD METROPOLIS ROAD  
RESURFACING PROJECT  
FAS ROUTE 929, CH5  
SECTION 01-00056-00-RS

FUNDING OR PROJECT NUMBER

DRAWING INFORMATION	
DRAWN BY: P. RUZICHI	<input checked="" type="checkbox"/> PRELIMINARY
CHECKED BY: KDM	<input type="checkbox"/> BID / CONSTRUCTION
SCALE: 1" = 200'	<input type="checkbox"/> FINAL / RECORD
JOB NO.: 2001-134	
DRAWING REVISIONS	
REV.	DATE
1	01/23/02
2	08/12/02
3	12/13/04
4	1/14/05

SHEET NUMBER  
**04**  
PLAN / PROFILE SHEET