
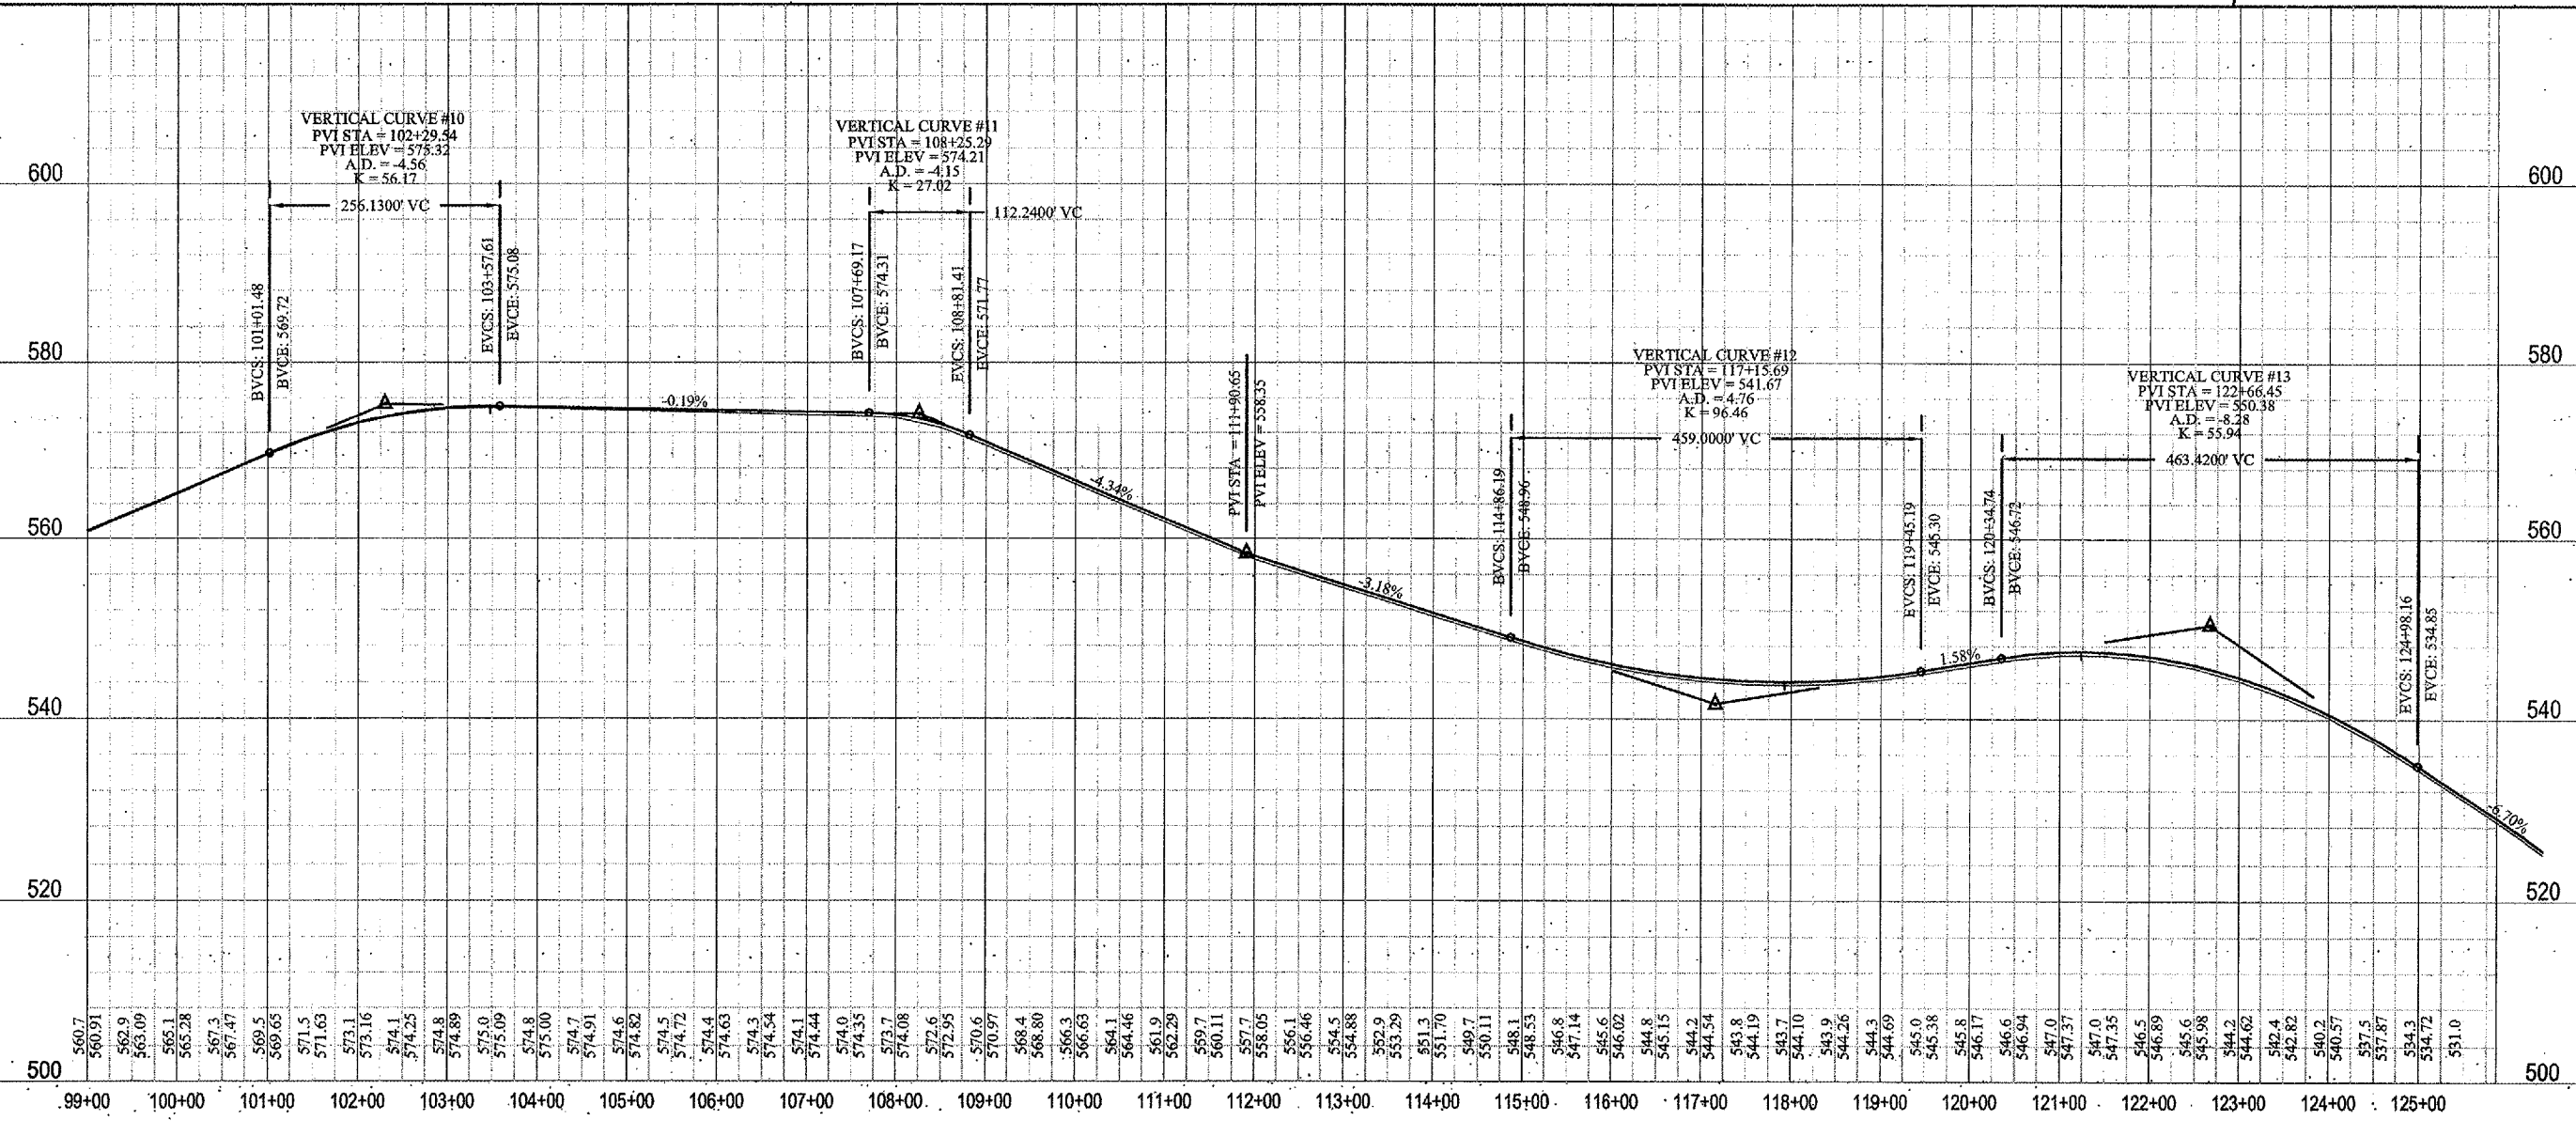


ROUTE	SECTION	COUNTY	TOTAL SHEETS	SHEET NO.
FAS 929	01-00056-00-RS	JOHNSON	27	7
PROJECT NO. SR-929(119)		CONTRACT NO. 99164		

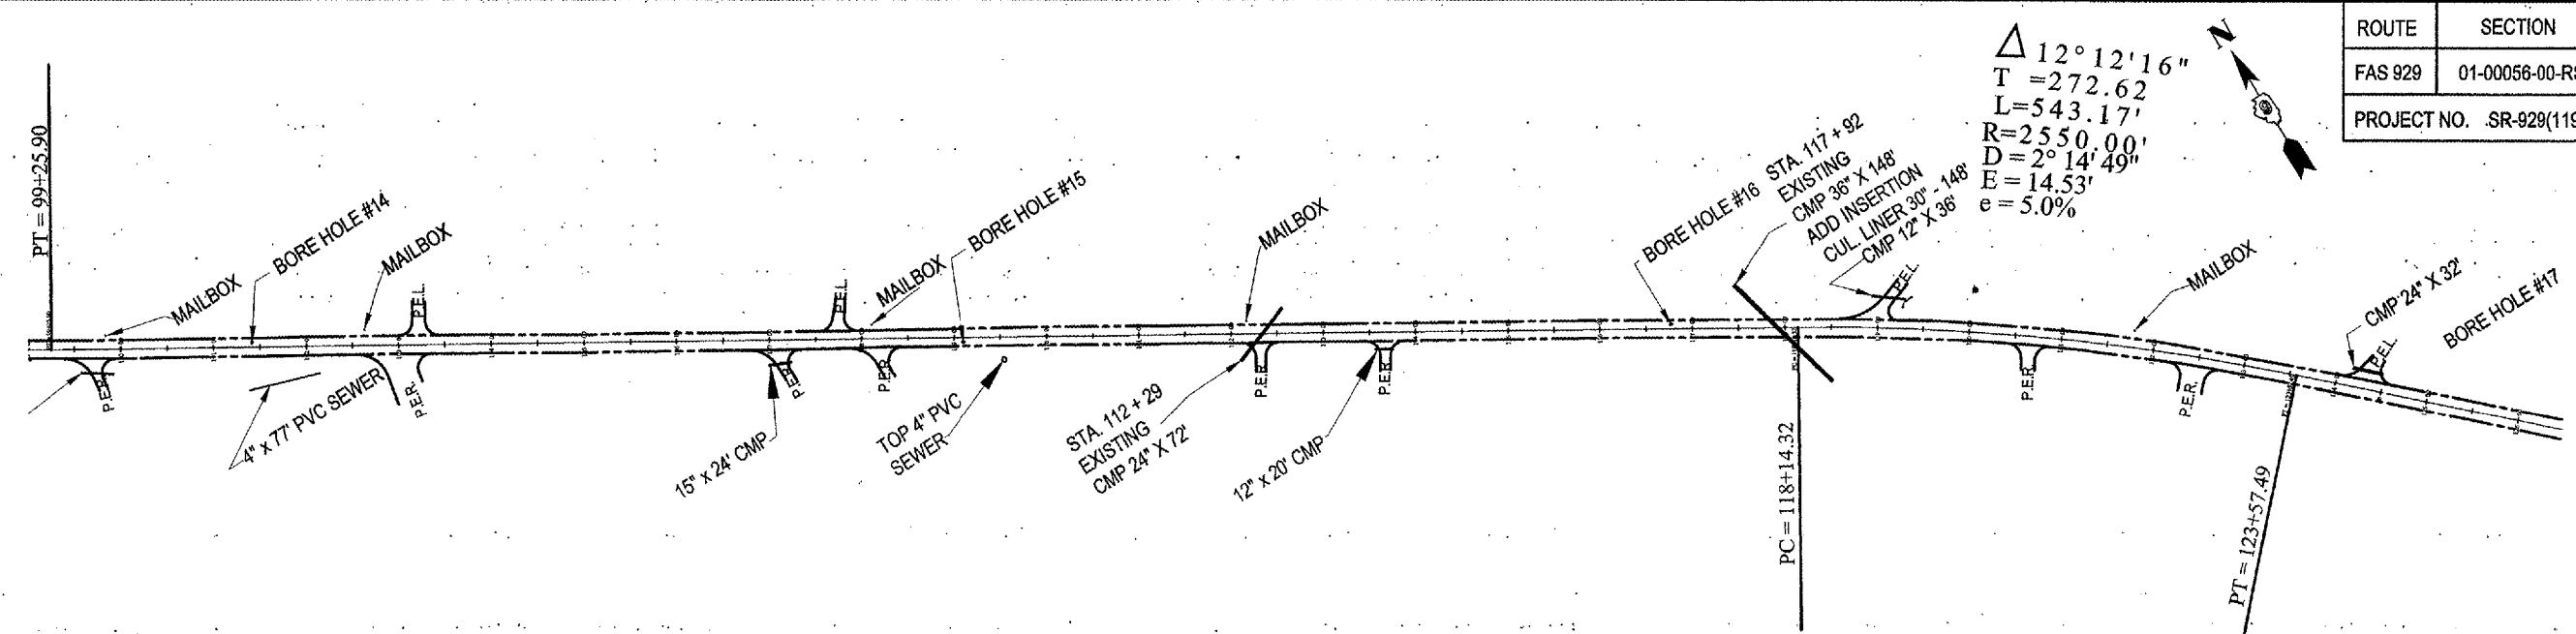

SHAWNEE SURVEY & CONSULTING, INC
 PHONE: (618) 668-6065 FAX: (618) 668-9190
 P.O. BOX 125
 104 S. FOURTH STREET
 VIENNA, IL 62995

JOHNSON COUNTY HIGHWAY DEPARTMENT
 P.O. BOX 247
 VIENNA, IL 62995
OLD METROPOLIS ROAD RESURFACING PROJECT
 FAS ROUTE 929, CHS
 SECTION 01-00056-00-RS

DRAWING INFORMATION	
DRAWN BY: P. RUZICH	PRELIMINARY
CHECKED BY: KDM	HD / CONSTRUCTION
SCALE: 1" = 200'	FINAL / RECORD
JOB NO.: 2001-134	
DRAWING REVISIONS	
REV.	DATE
1	10/23/08
2	10/12/08
3	1/14/09

SHEET NUMBER
07
 PLAN / PROFILE SHEET

SIGNATURE
 11/30/05
 LIC. EXP. DATE

PLSF NO.: 048-000151 PDF NO.: 104-02344
 FUNDING OR PROJECT NUMBER