
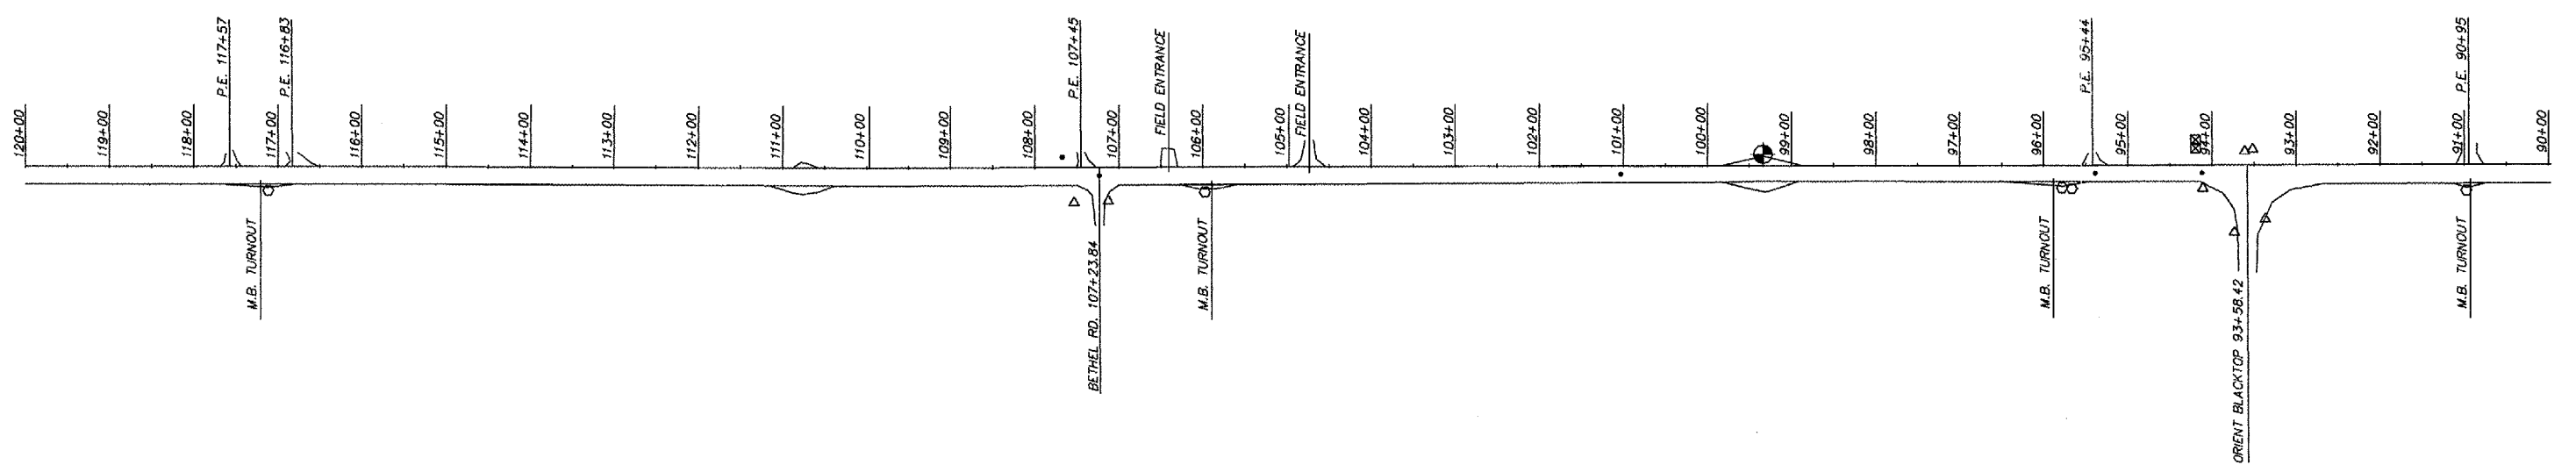
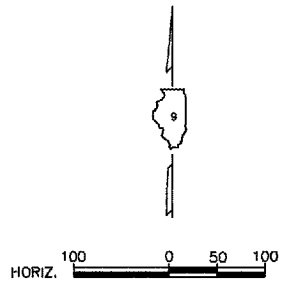
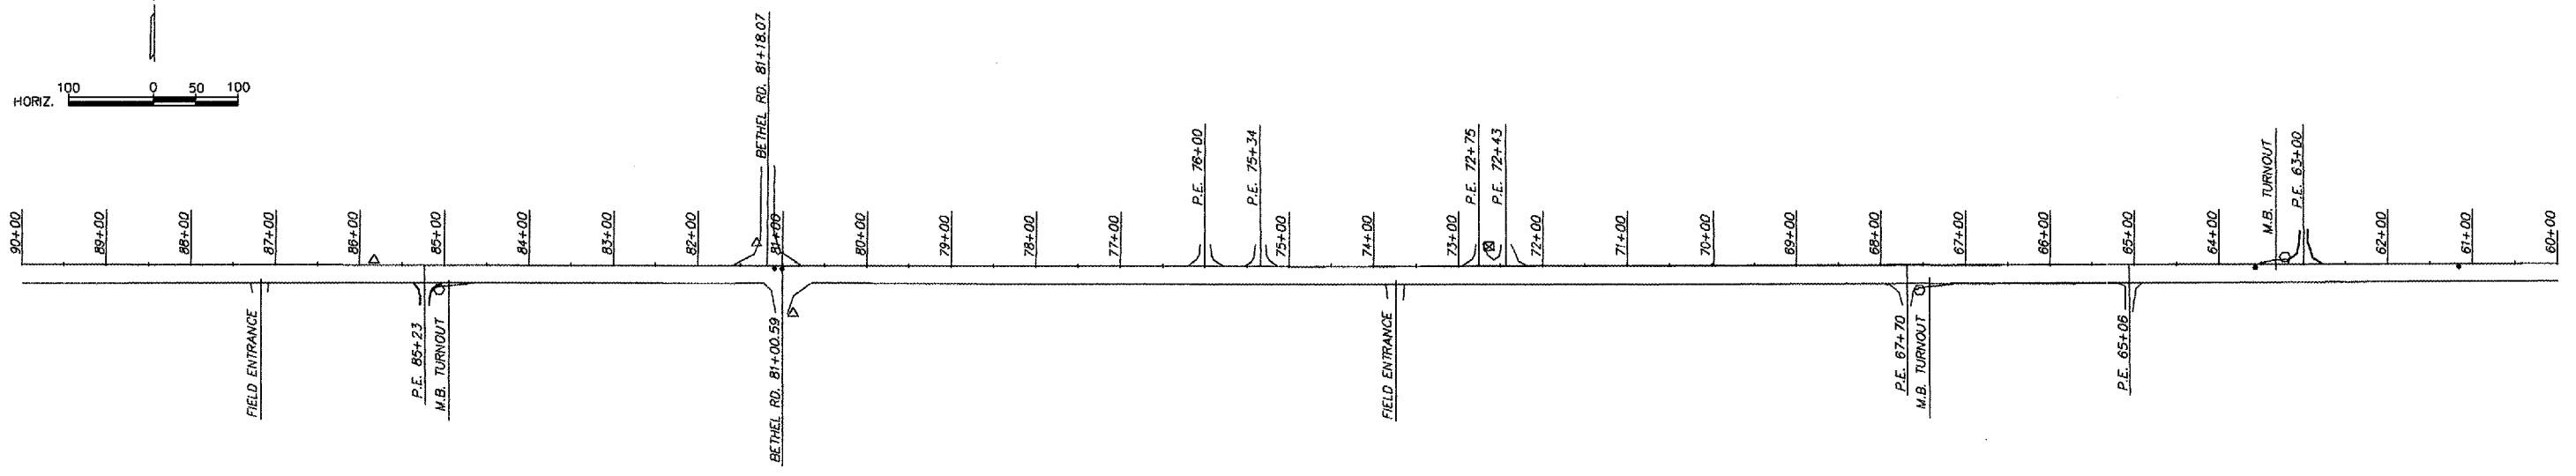


ROUTE	SECTION	COUNTY	TOTAL SHEETS	SHEET NO.
FAS 1877	00-00151-00-RS	FRANKLIN	6	5
CONTRACT No.: 99225				

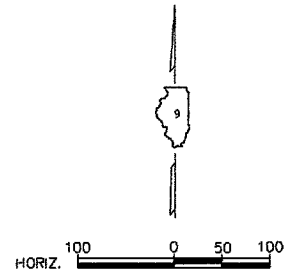

YELLOW BANKS ROAD FAS 1877

PLAN  
STATION 60+00 TO 120+00