


I:\AIRPORTS\DEKALB\803-05AP\AIRPORT\SHEETS\8-301\8-VA.DGN 04/28/2005, 01:58 PM DPE

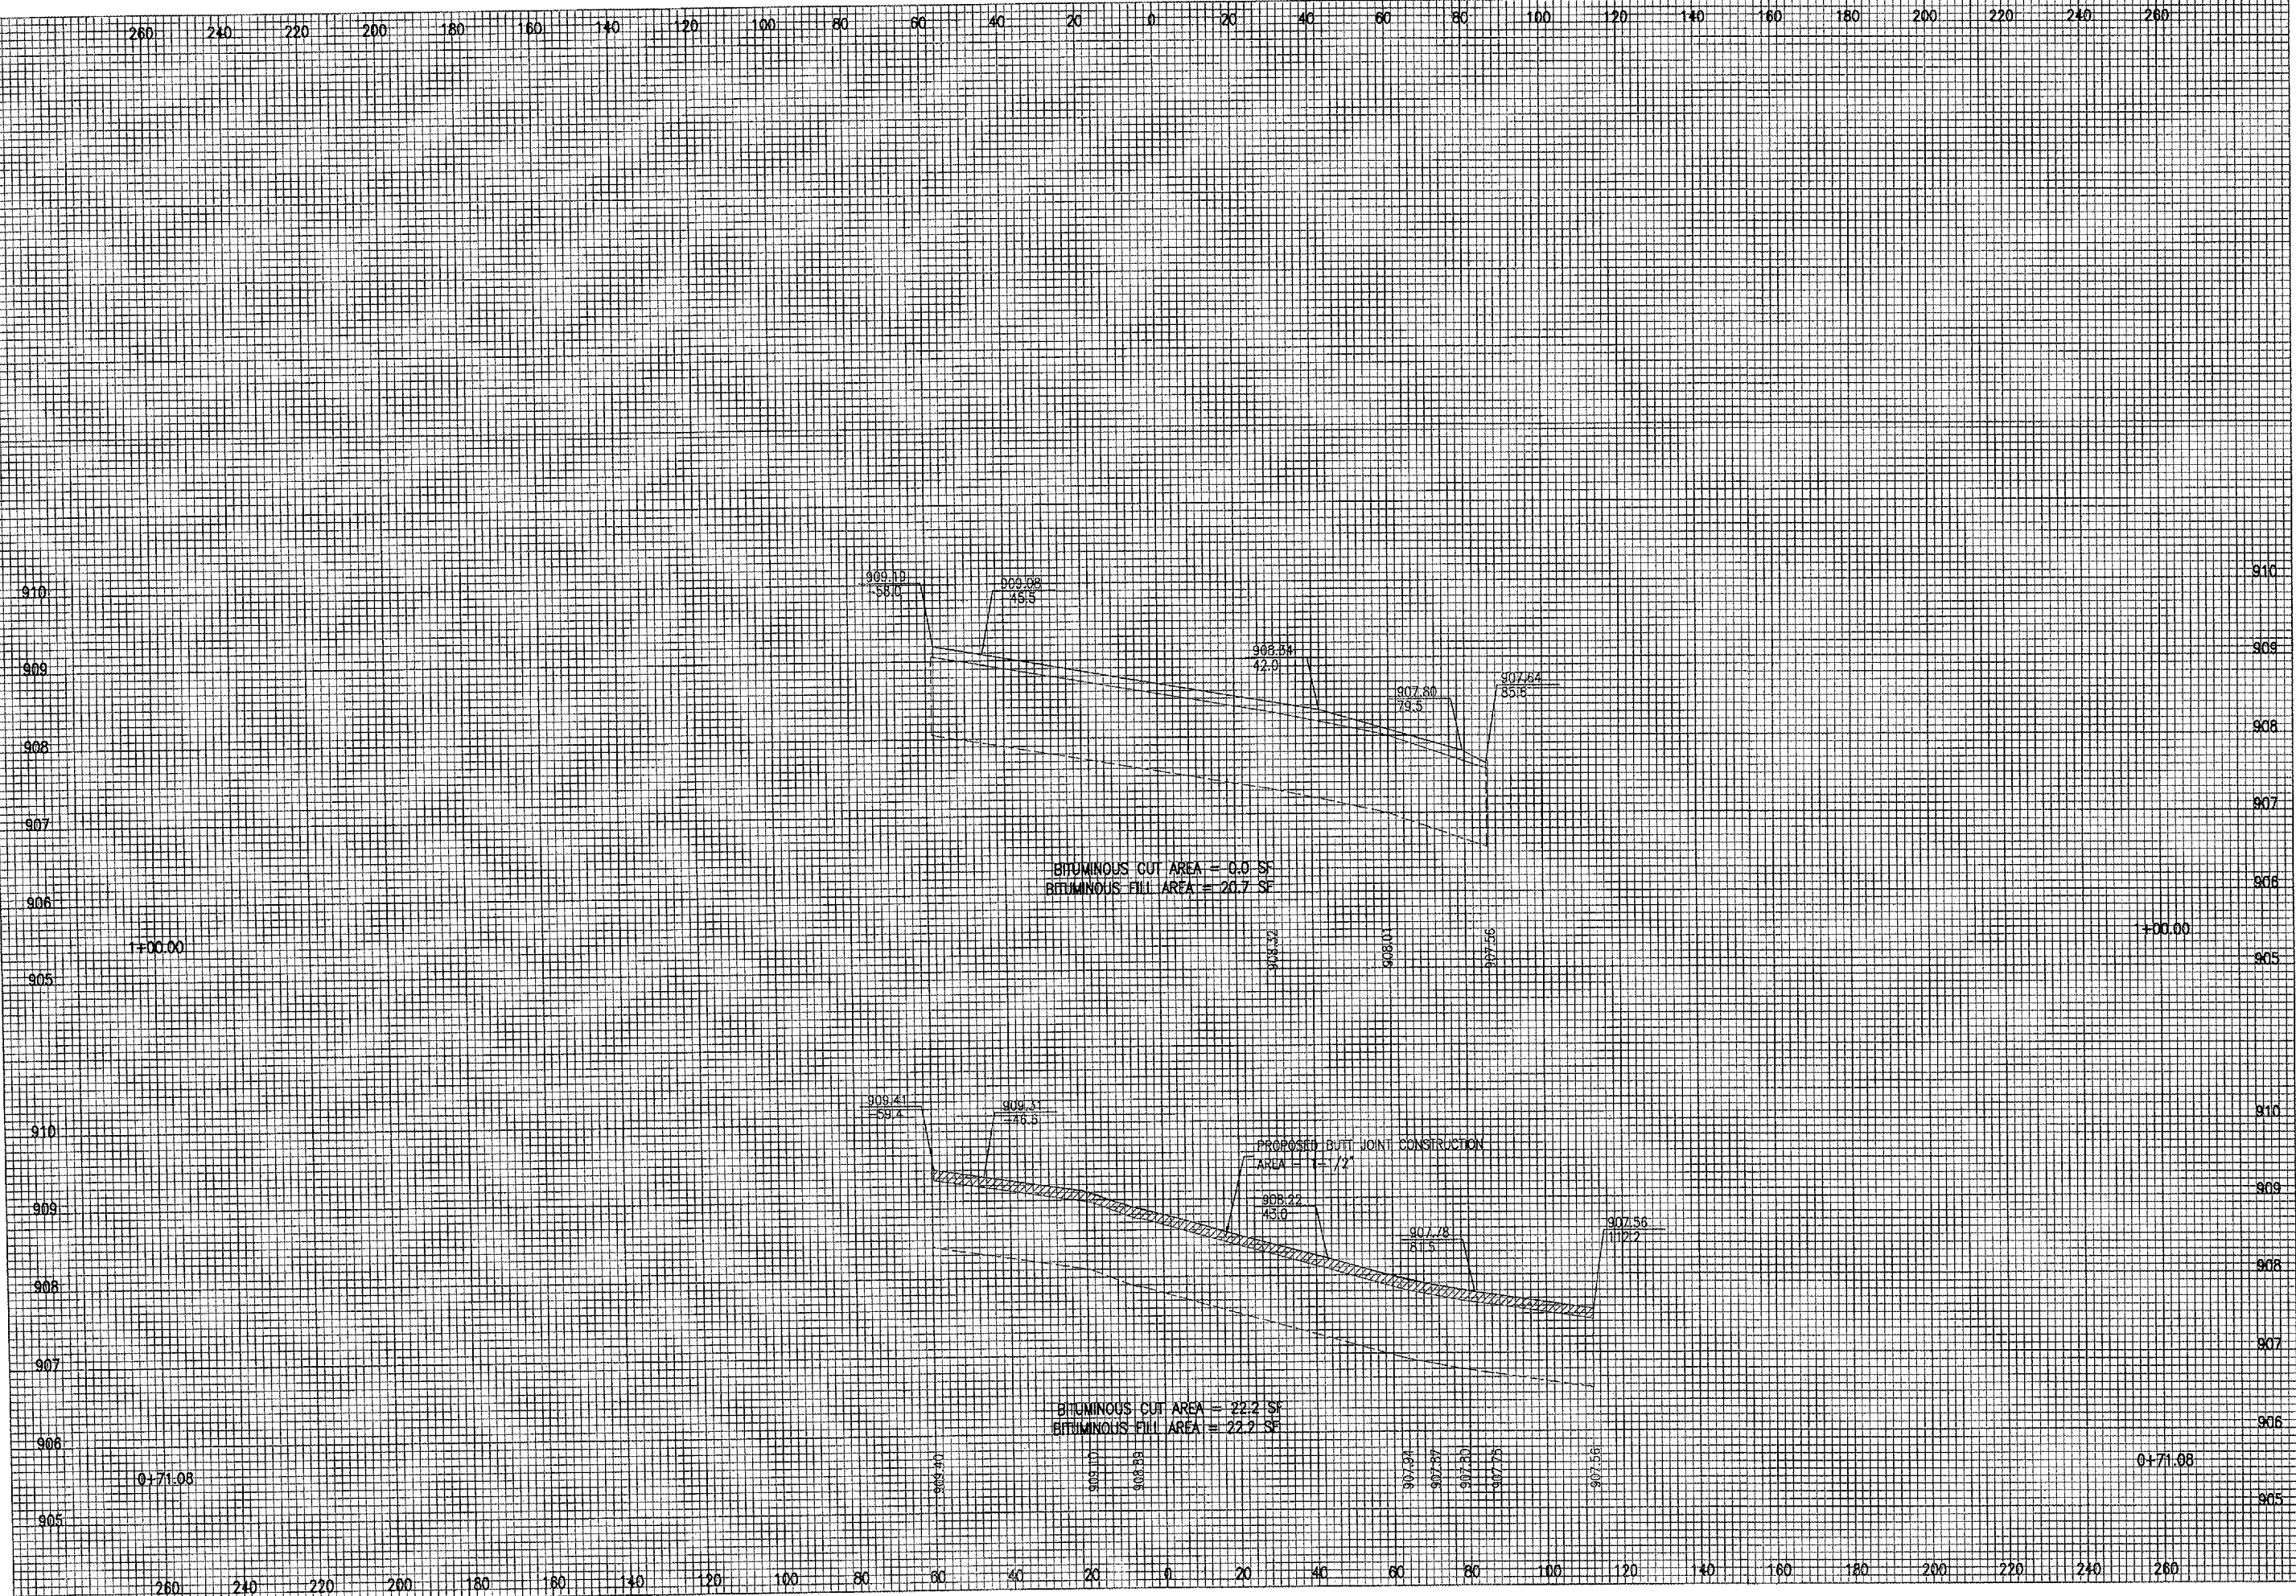

BY	REVISION	DATE



HEL Project No.	803-05APND
Filename	F-301xs-wc.dgn
Scale	1" = 1' V, 1" = 20' H
Date	04/28/2005, 01:58 PM
LAYOUT	NEW
DRAWN	MEW
REVIEWED	CAH
	02/23/05
	02/23/05
	?



RECONSTRUCT WEST APRON
 PROPOSED CROSS-SECTIONS
 STA. 0+71.08 TO STA. 1+00