



04/28/2005, 02:02 PM DPE

I:\AIRPORTS\DEKALB\803-05APN\AIRPORT\SHEETS\R-301\S-WA.DGN

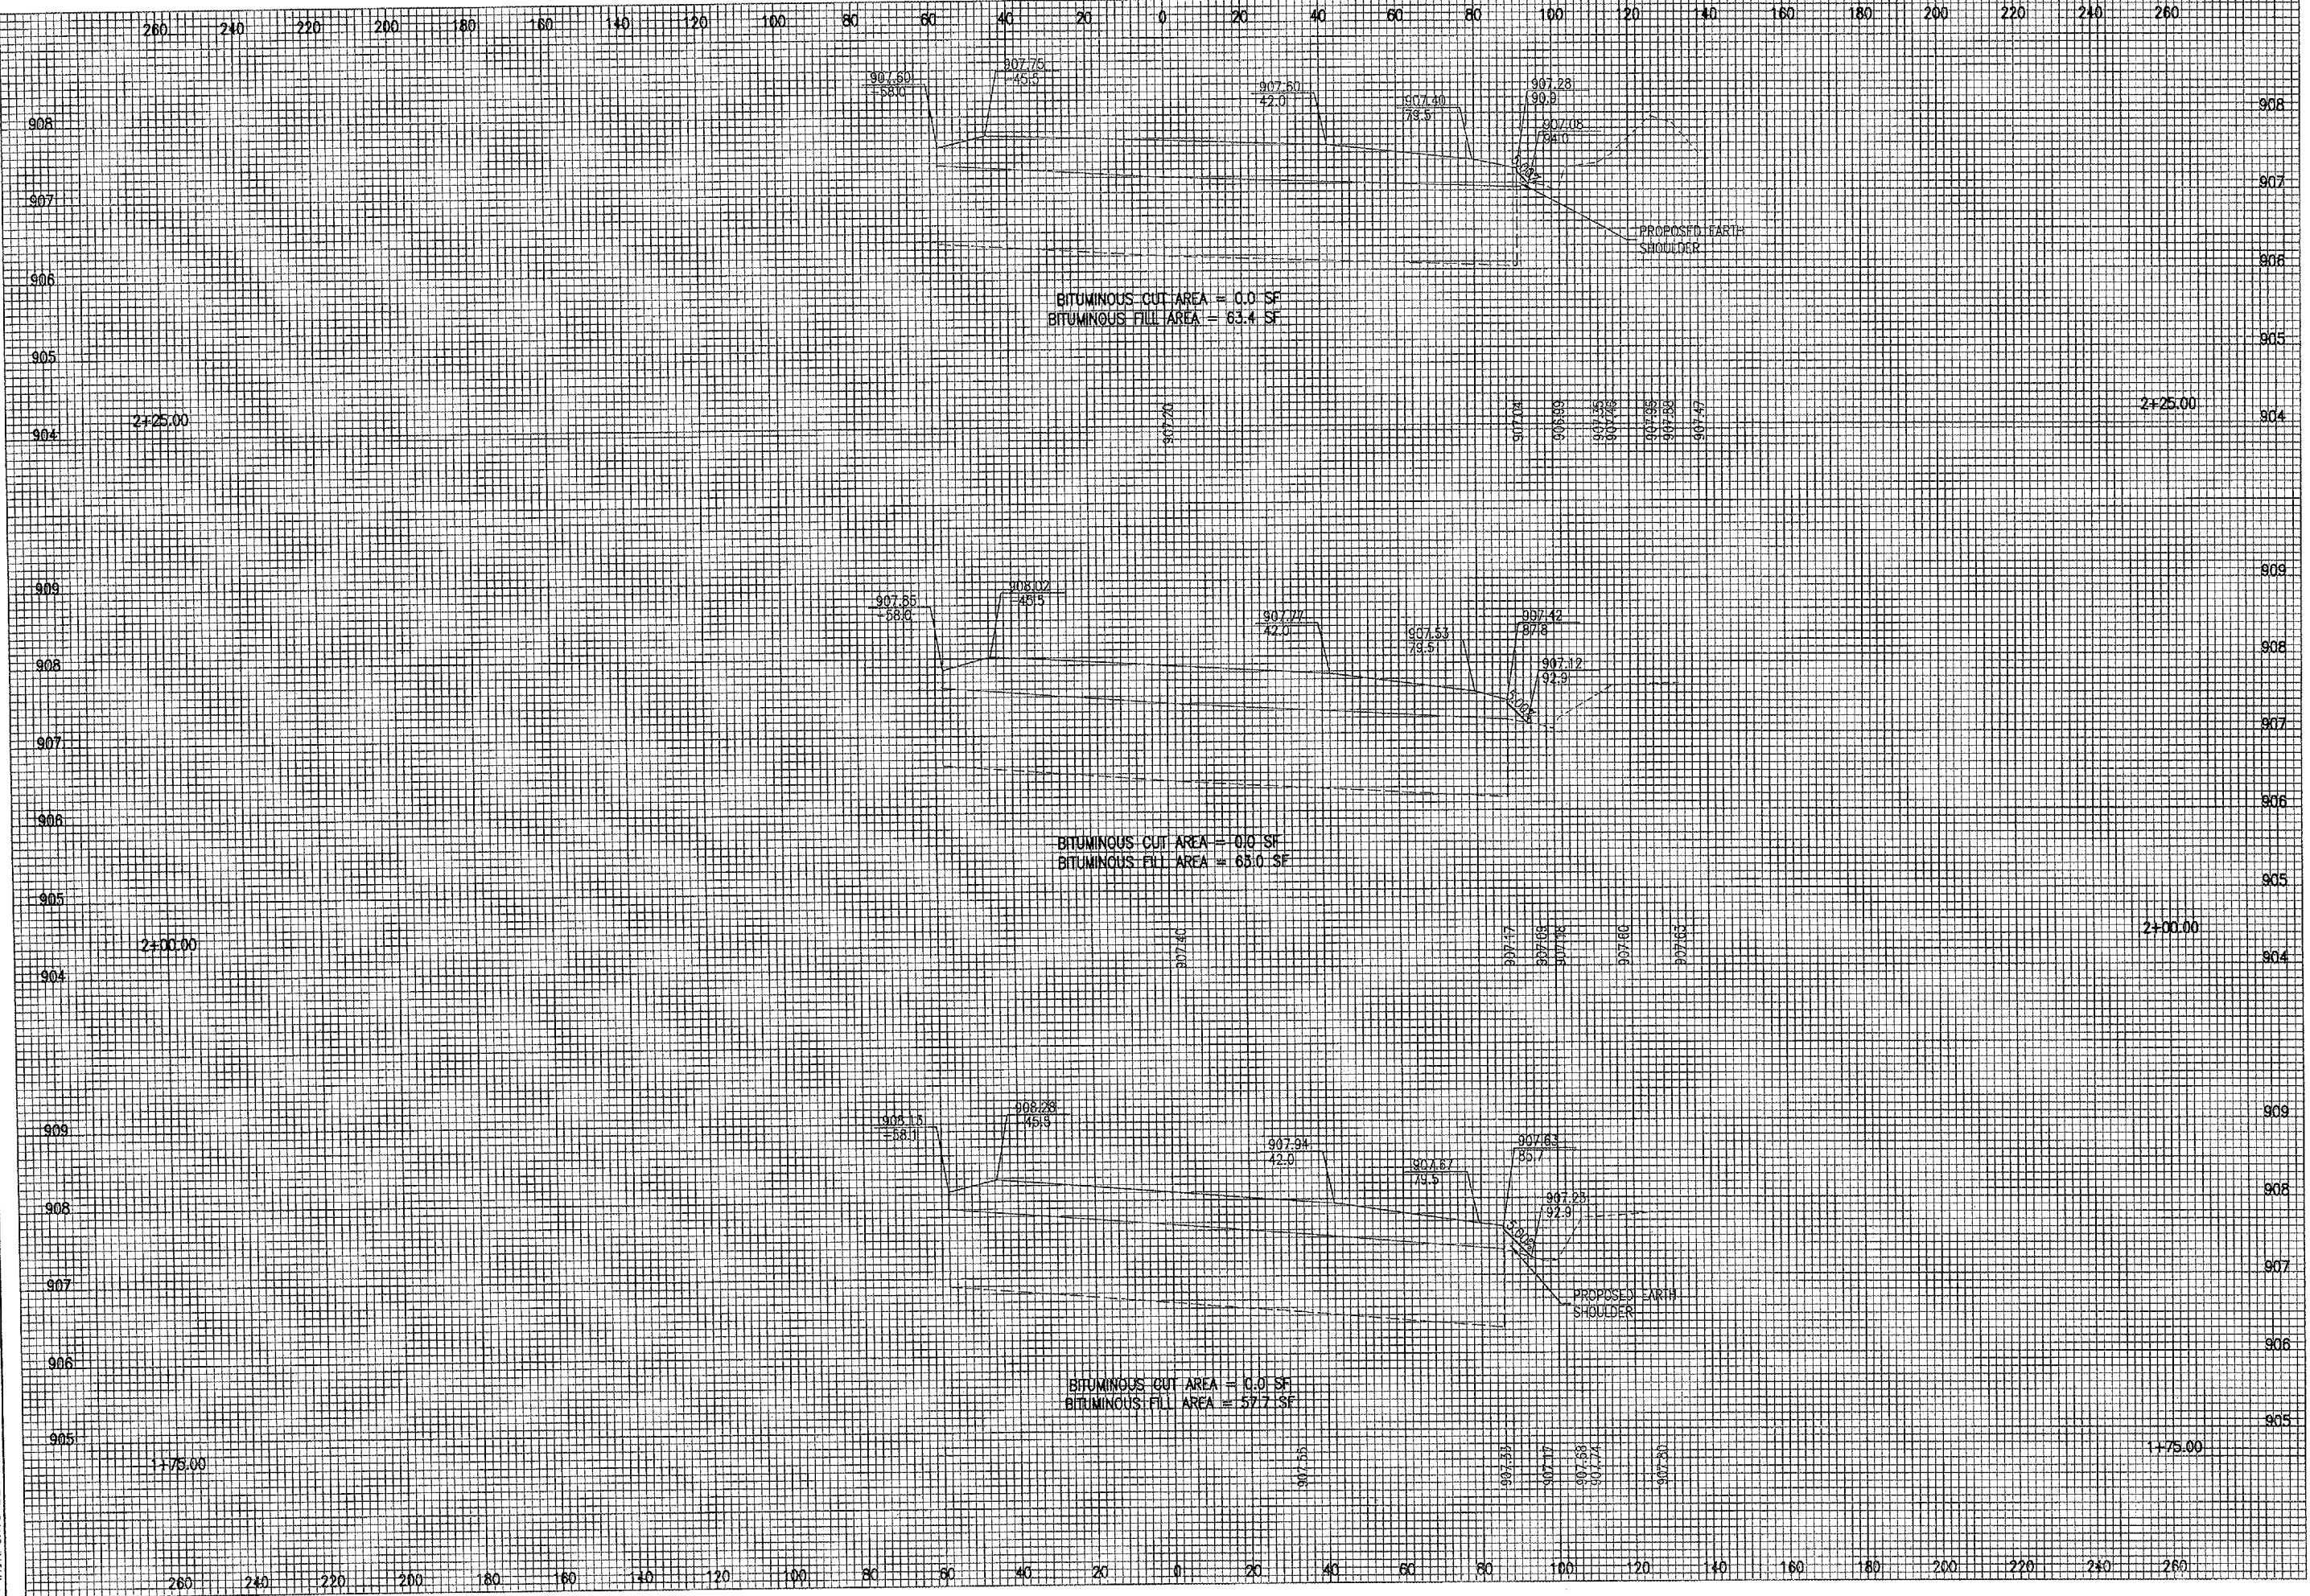

BY	
REVISION	
DATE	

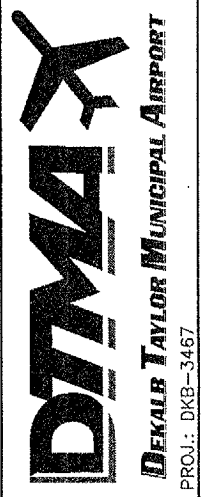

HEL Project No.	803-05APND
Plumline	c=30.1 xs=wg.dgn
Scale	1"=1' V 1"=20' H
Date	04/28/2005 02:02 PM
LAYOUT	MEW 02/23/05
DRAWN	MEW 02/23/05
REVIEWED	CAH ?



RECONSTRUCT WEST APRON
 PROPOSED CROSS-SECTIONS
 STA. 1+75 TO STA. 2+25