


04\28\2005, 02:03 PM DPE

I:\AIRPORTS\DEKALB\803-05APN\AIRPORT\ SHEETS\R-301\3-WA.DGN

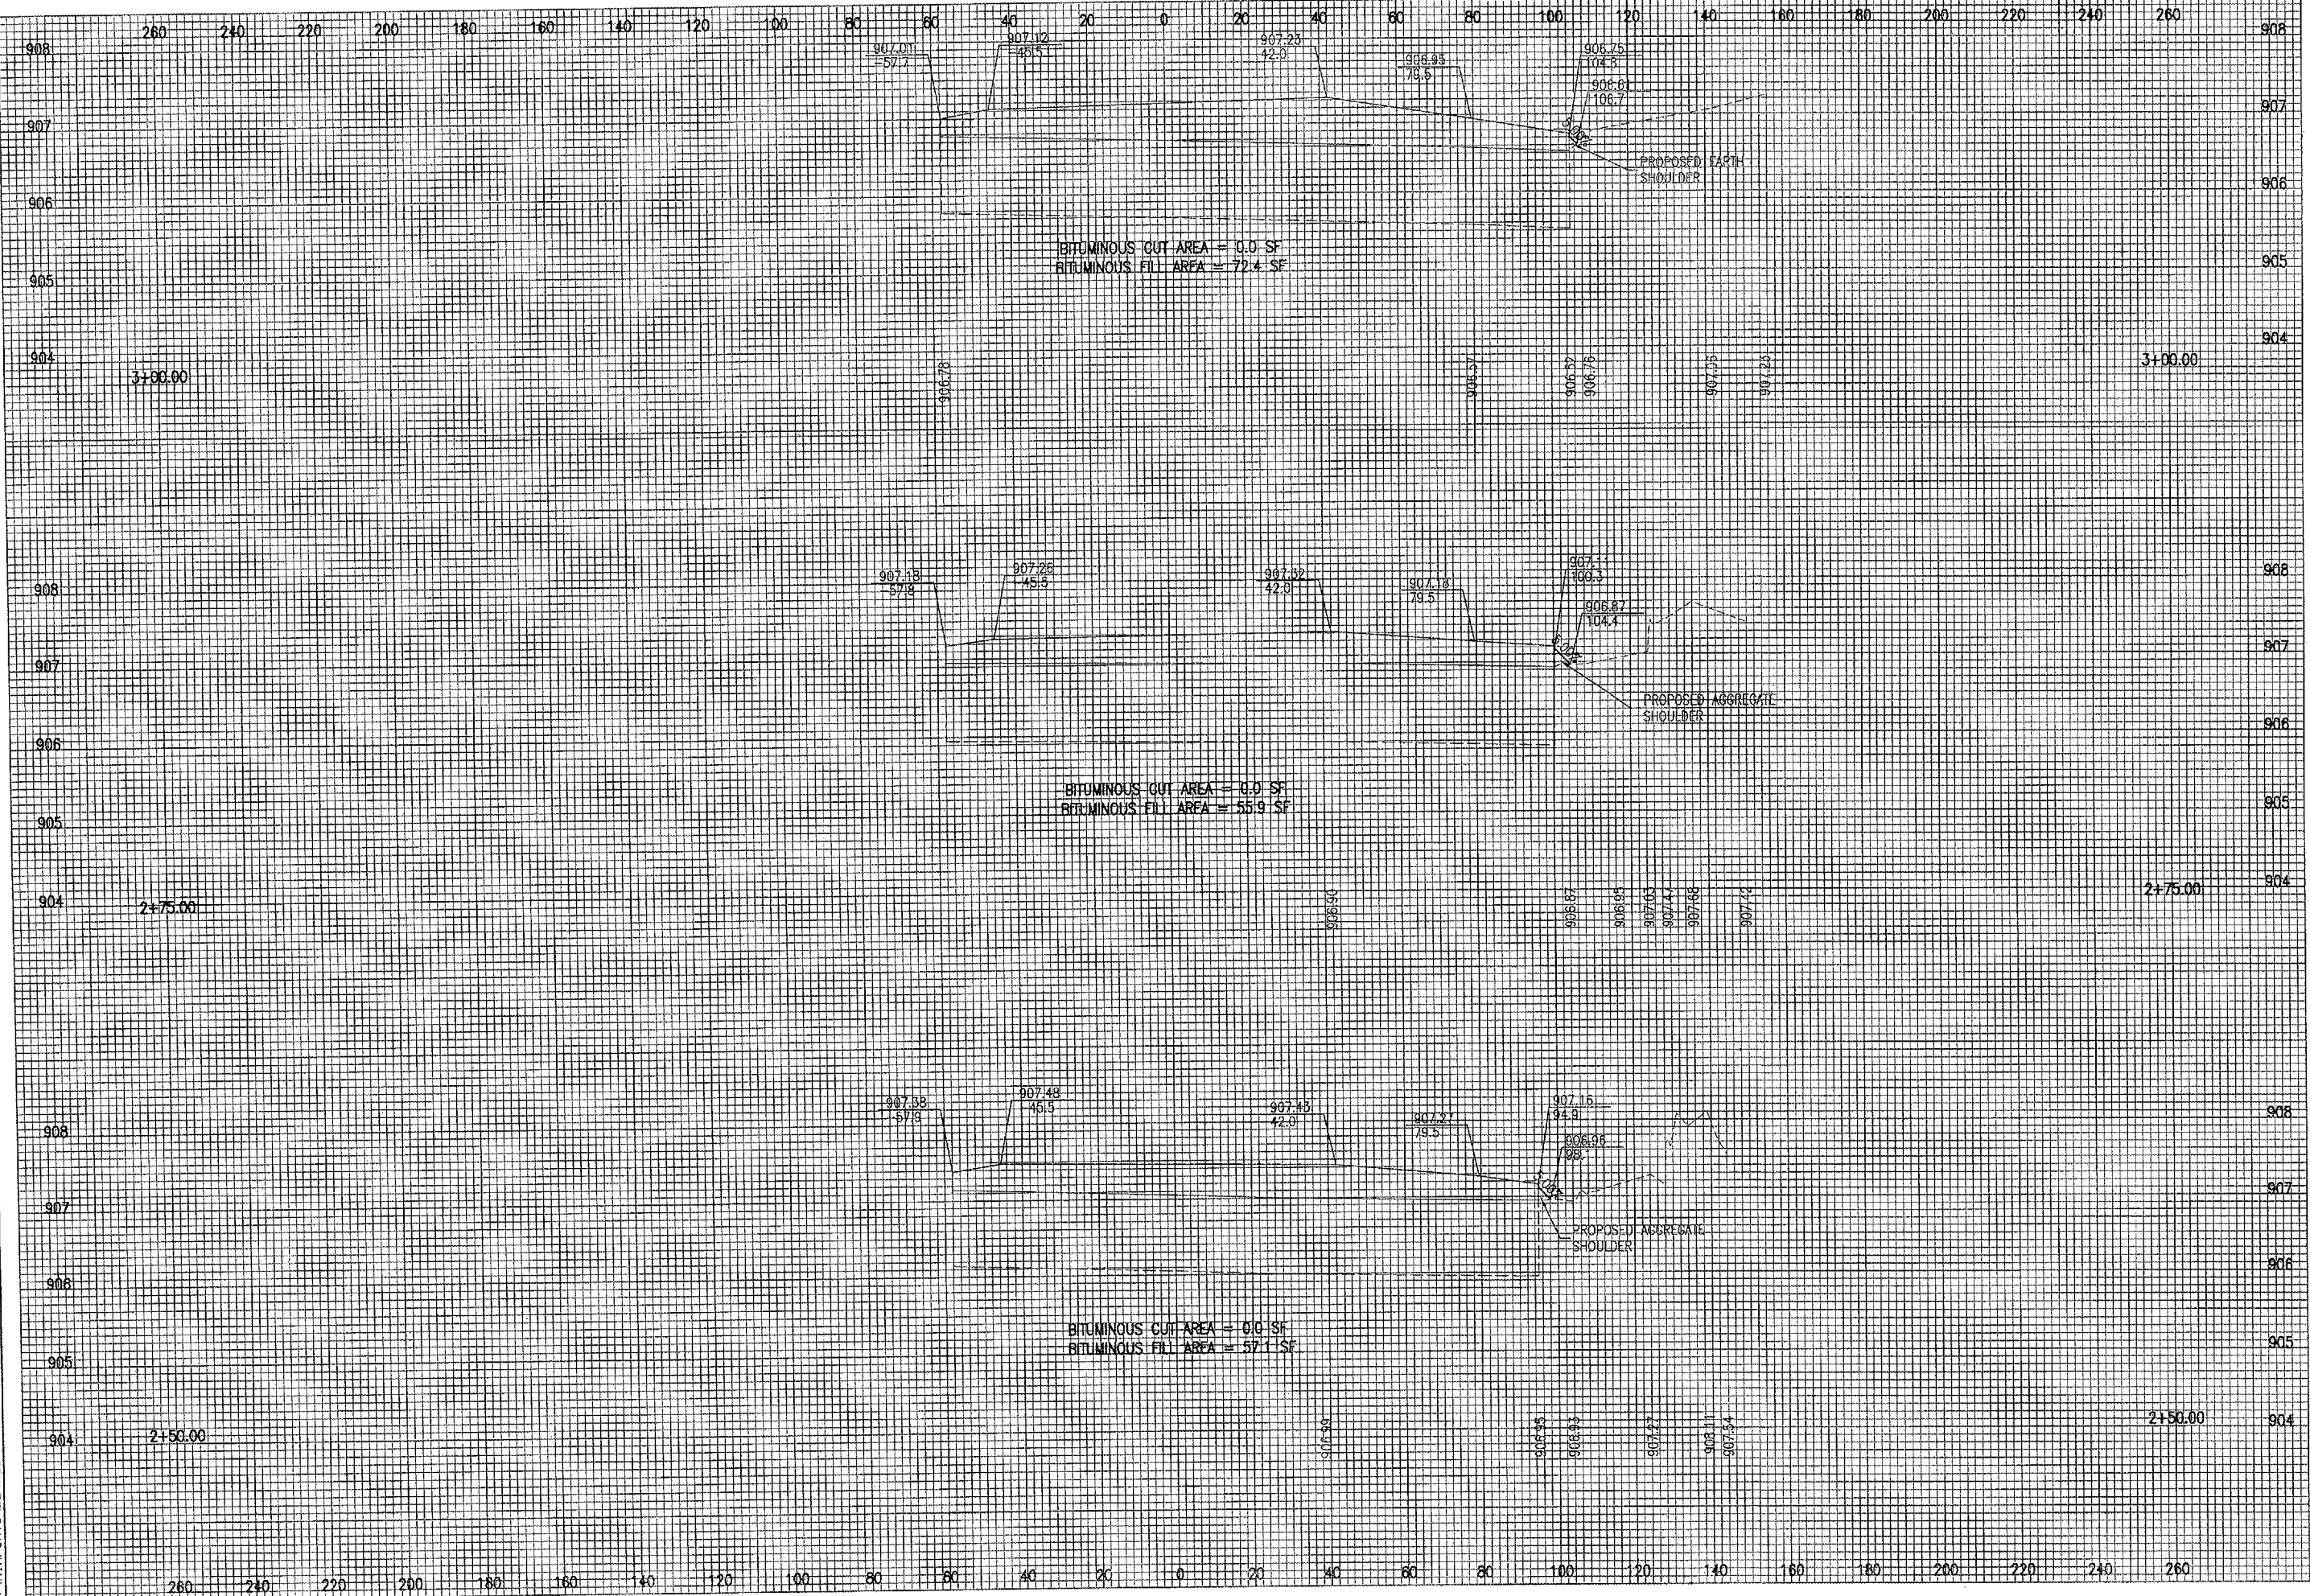

BY	
REVISION	
DATE	



HE Project No.	803-05APND
Filename	C:\301\3-WA.dgn
Scale	1"=1' V, 1"=20' H
Date	04\28\2005, 02:03 PM
LAYOUT	MEW 02/23/05
DRAWN	MEW 02/23/05
REVIEWED	CAH ?



RECONSTRUCT WEST APRON
 PROPOSED CROSS-SECTIONS
 STA. 2+50 TO STA. 3+00