
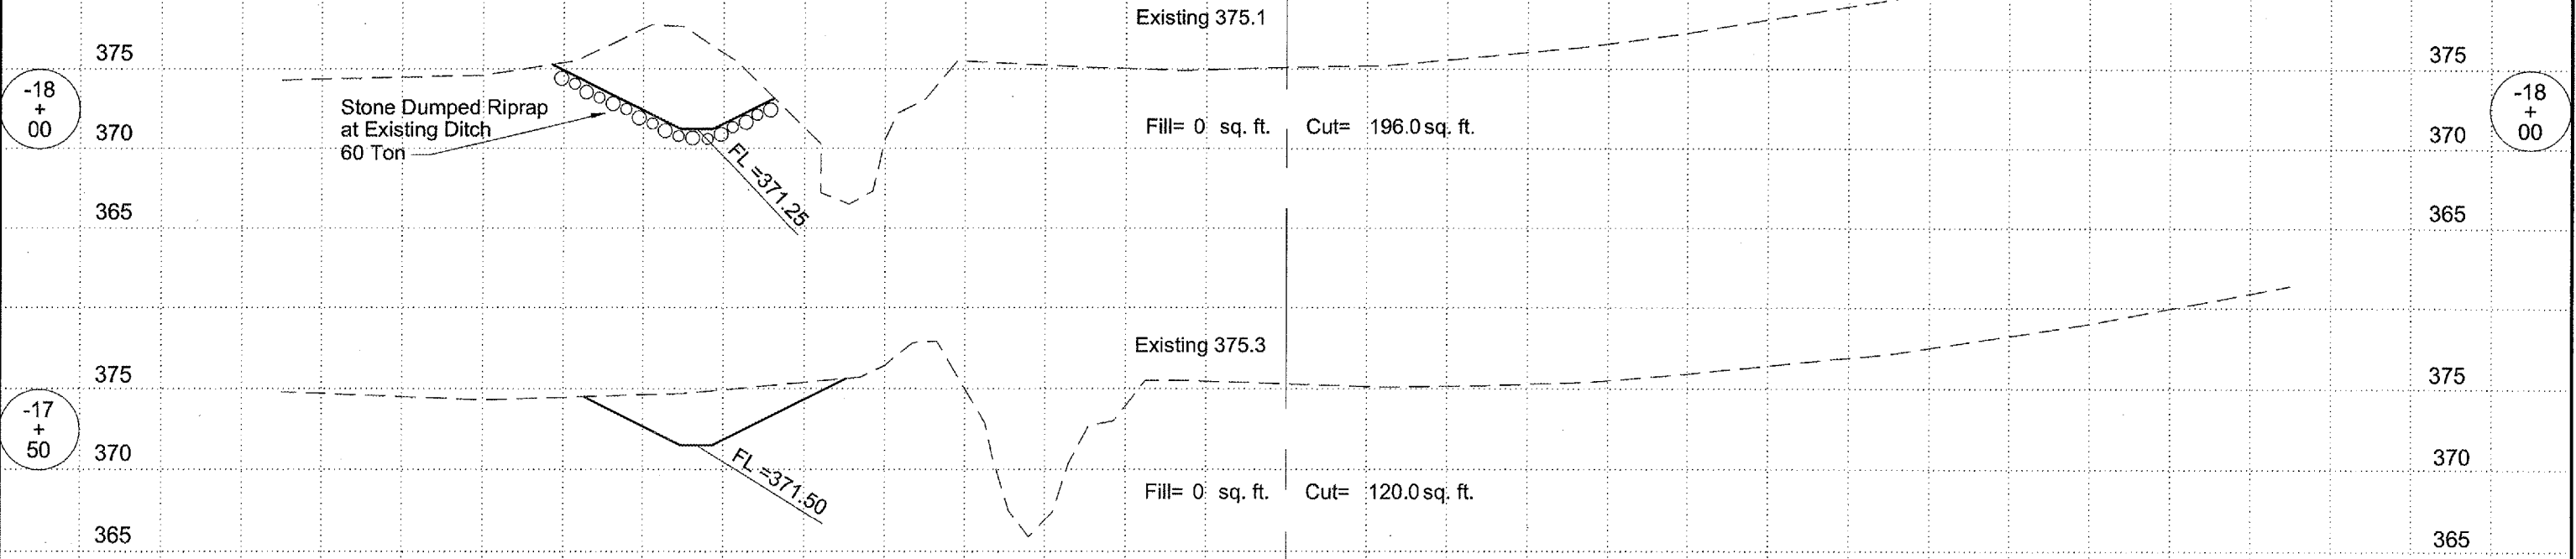


260 240 220 200 180 160 140 120 100 80 60 40 20 0 20 40 60 80 100 120 140 160 180 200

HARRISBURG-RALEIGH AIRPORT
IL PROJECT NO. HSB-3422
AIP NO. 3-17-0050-B6
CROSS SECTIONS
SHEET 20 OF 24

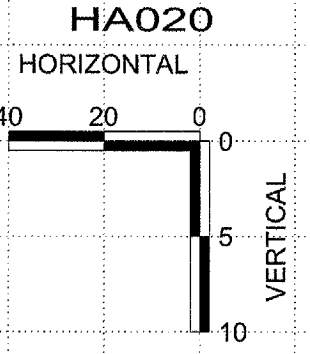

260 240 220 200 180 160 140 120 100 80 60 40 20 0 20 40 60 80 100 120 140 160 180 200 220 240 260