

LE036



HANSON PROFESSIONAL SERVICES INC.
815 Commerce Drive, Suite 200
Oak Brook, Illinois 60523
Telephone: 630.990.3800
Fax: 630.990.3801





JOLIET REGIONAL PORT DISTRICT
1 Hangar Road
Romeoville, Illinois 60446
Telephone: 815.838.9497
Fax: 815.838.9524

SOUTHWEST CORPORATE AREA,
GRADING AND DRAINAGE, PHASE 1

AIP PROJECT NO. 3-17-0140-B39
IDA PROJECT NO. LOT-3498

NOTES:

- 3:1 SIDE SLOPE ON EXISTING PAVED DITCH TO BE SAWCUT AND REMOVED FOR INSTALLATION OF PROPOSED PAVED DITCH, COST INCIDENTAL TO ITEM AR800929.
- LOCATIONS GIVEN FOR PAVED DITCH ARE AT THE E OF THE DITCH.
- RIPRAP TO BE CENTERED ON PAVED DITCH.

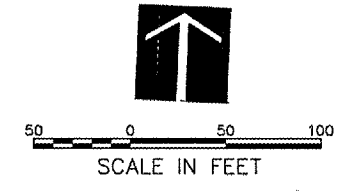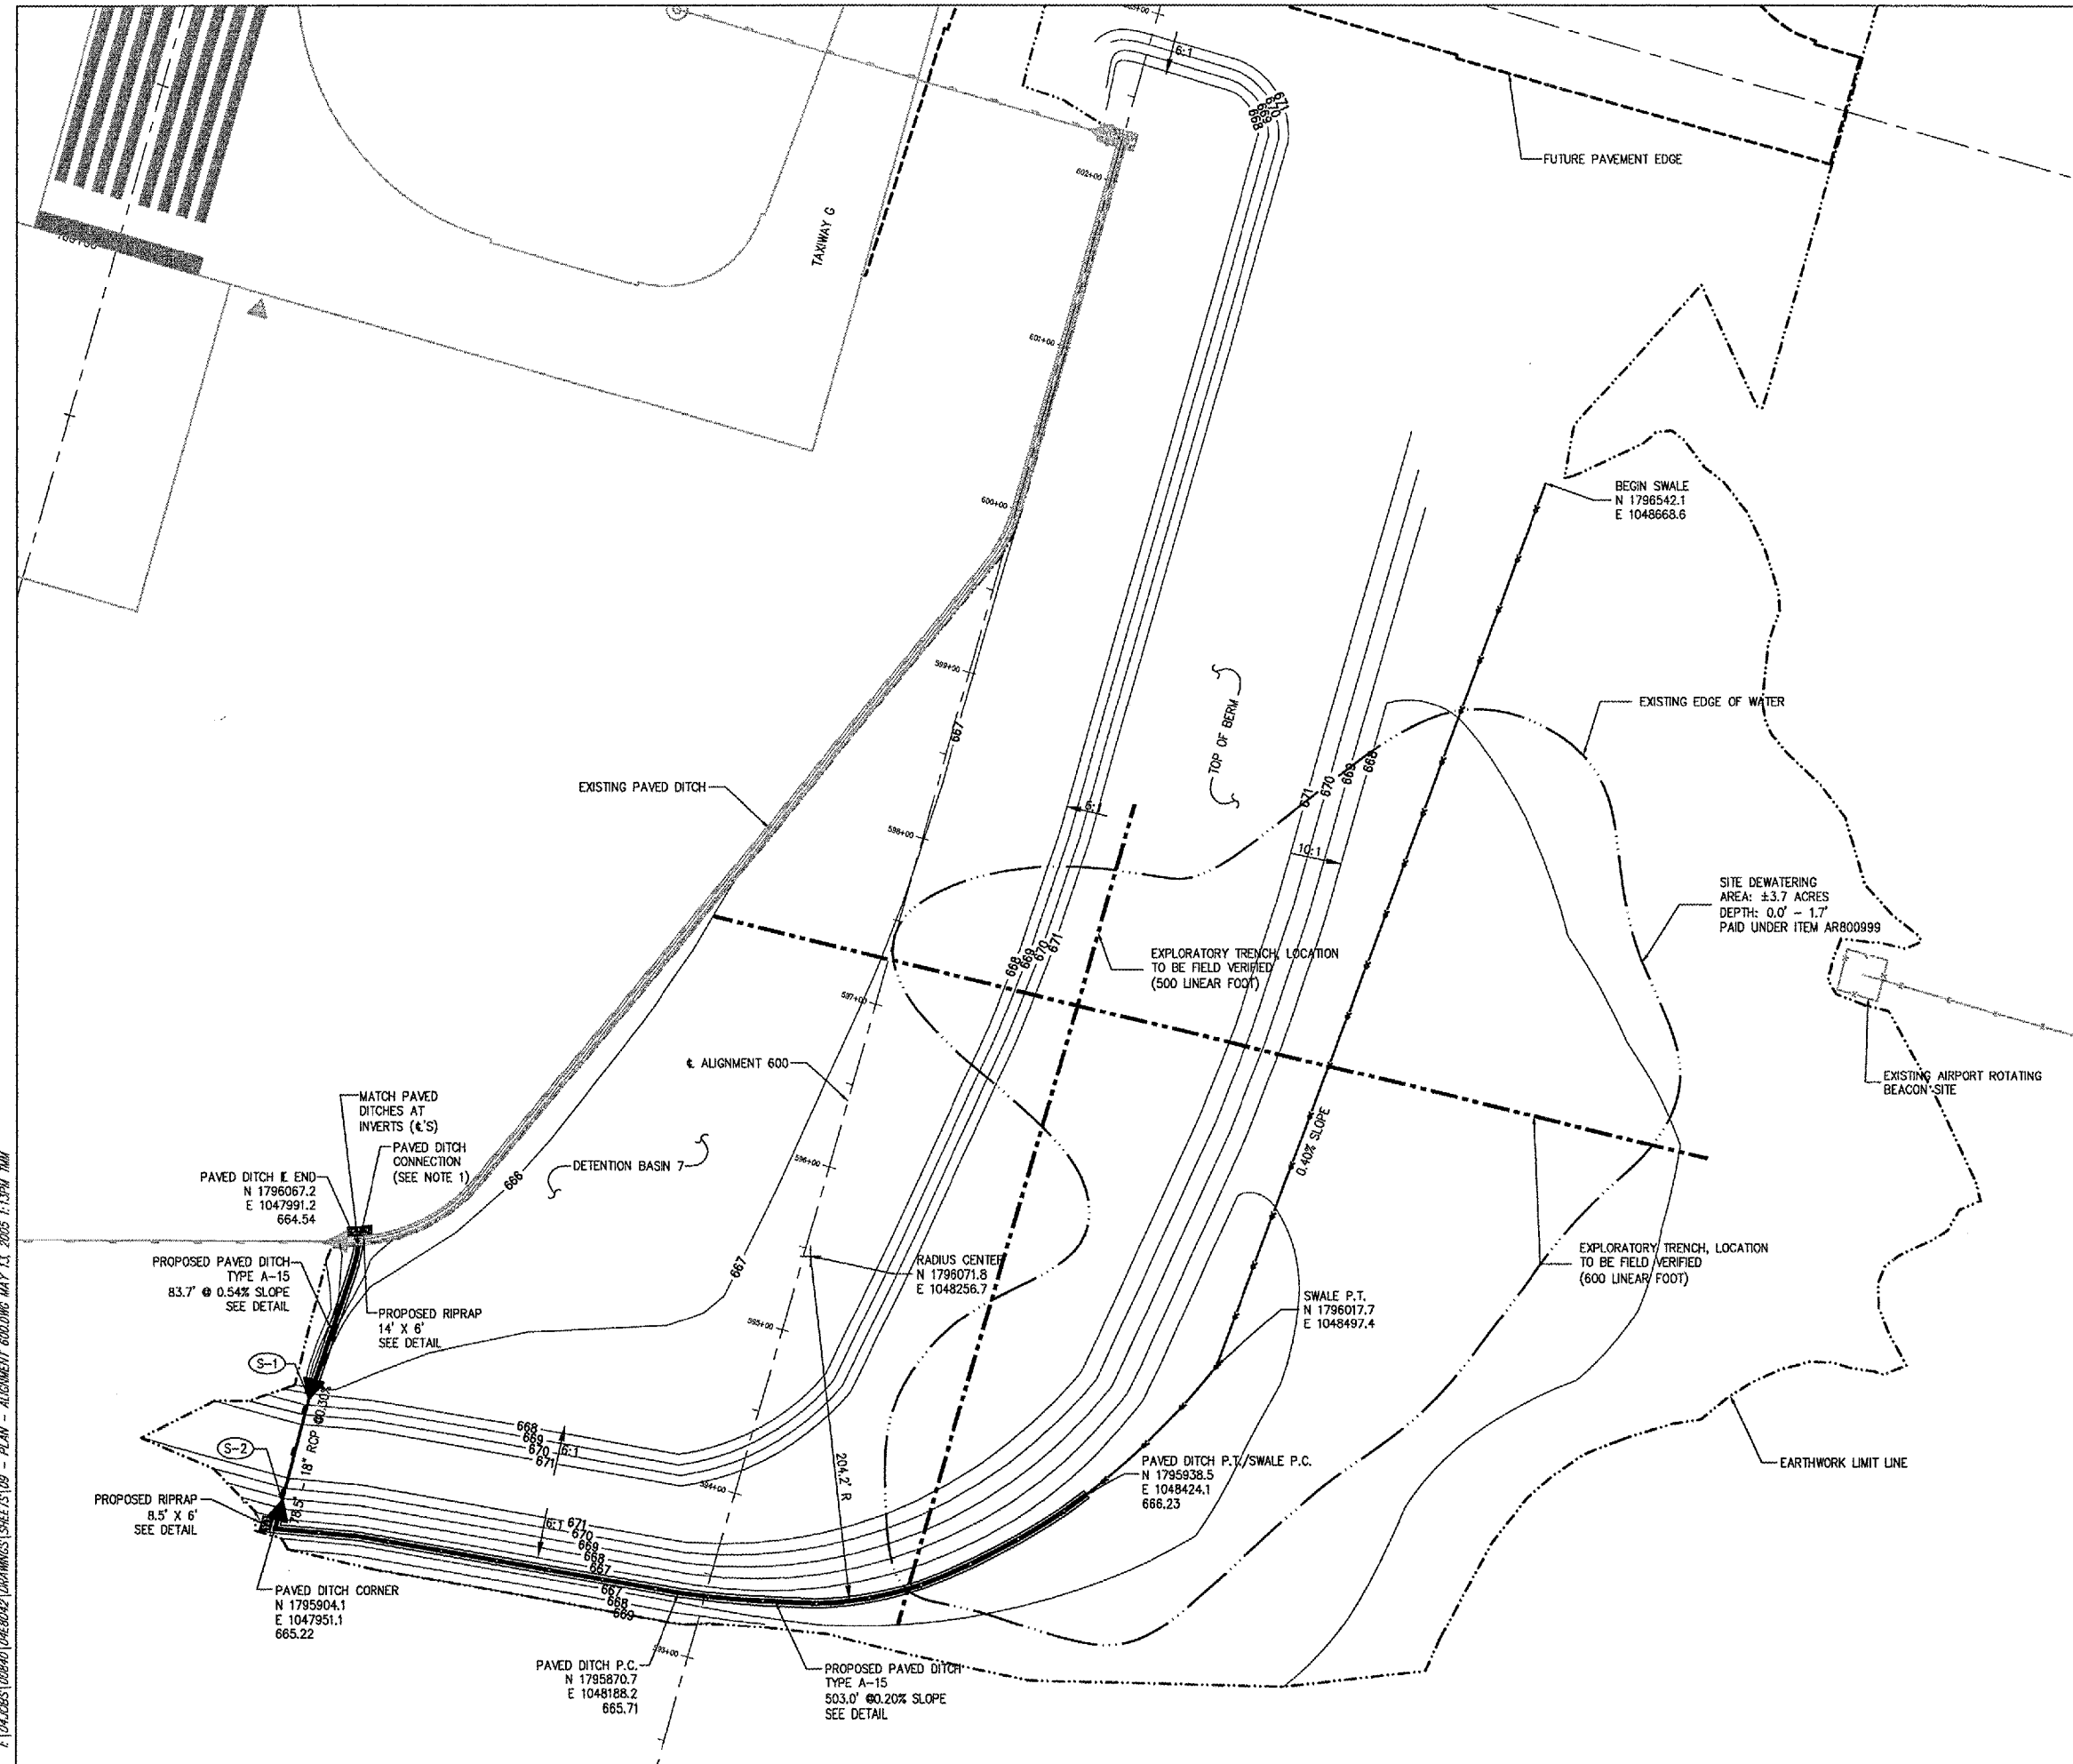

LEGEND

	EXISTING UNDERDRAIN
	EXISTING STORM SEWER
	EXISTING ELECTRIC
	EXISTING SWALE
	EXISTING FENCE
	PROPOSED STORM SEWER
	PROPOSED SWALE
	EXISTING STORM SEWER MANHOLE
	EXISTING FLARED END SECTION
	PROPOSED FLARED END SECTION

No.	Drawing Issue Description	Date	By

Date
MAY 6, 2005

Sheet Title

PLAN - ALIGNMENT 600

840-0408042	
Project Number	
SJM	04/20/05
Layout By	Date
SJM	04/20/05
Designed By	Date
RMH/TMM	04/22/05
Reviewed By	Date
SJM	---
Drawn By	Sheet No.

1: [04.0805] [020840] [04E0302] [DRAININGS] [SHEETS] [05] - PLAN - ALIGNMENT 600.DWG MAY 11, 2005 1:13PM TMM