


I:\AIRPORTS\OLNEY\820-05RVY\AIRPORT\SHEETS\R-301XS-321.DGN 05/16/2005, 10:33 AM MEW

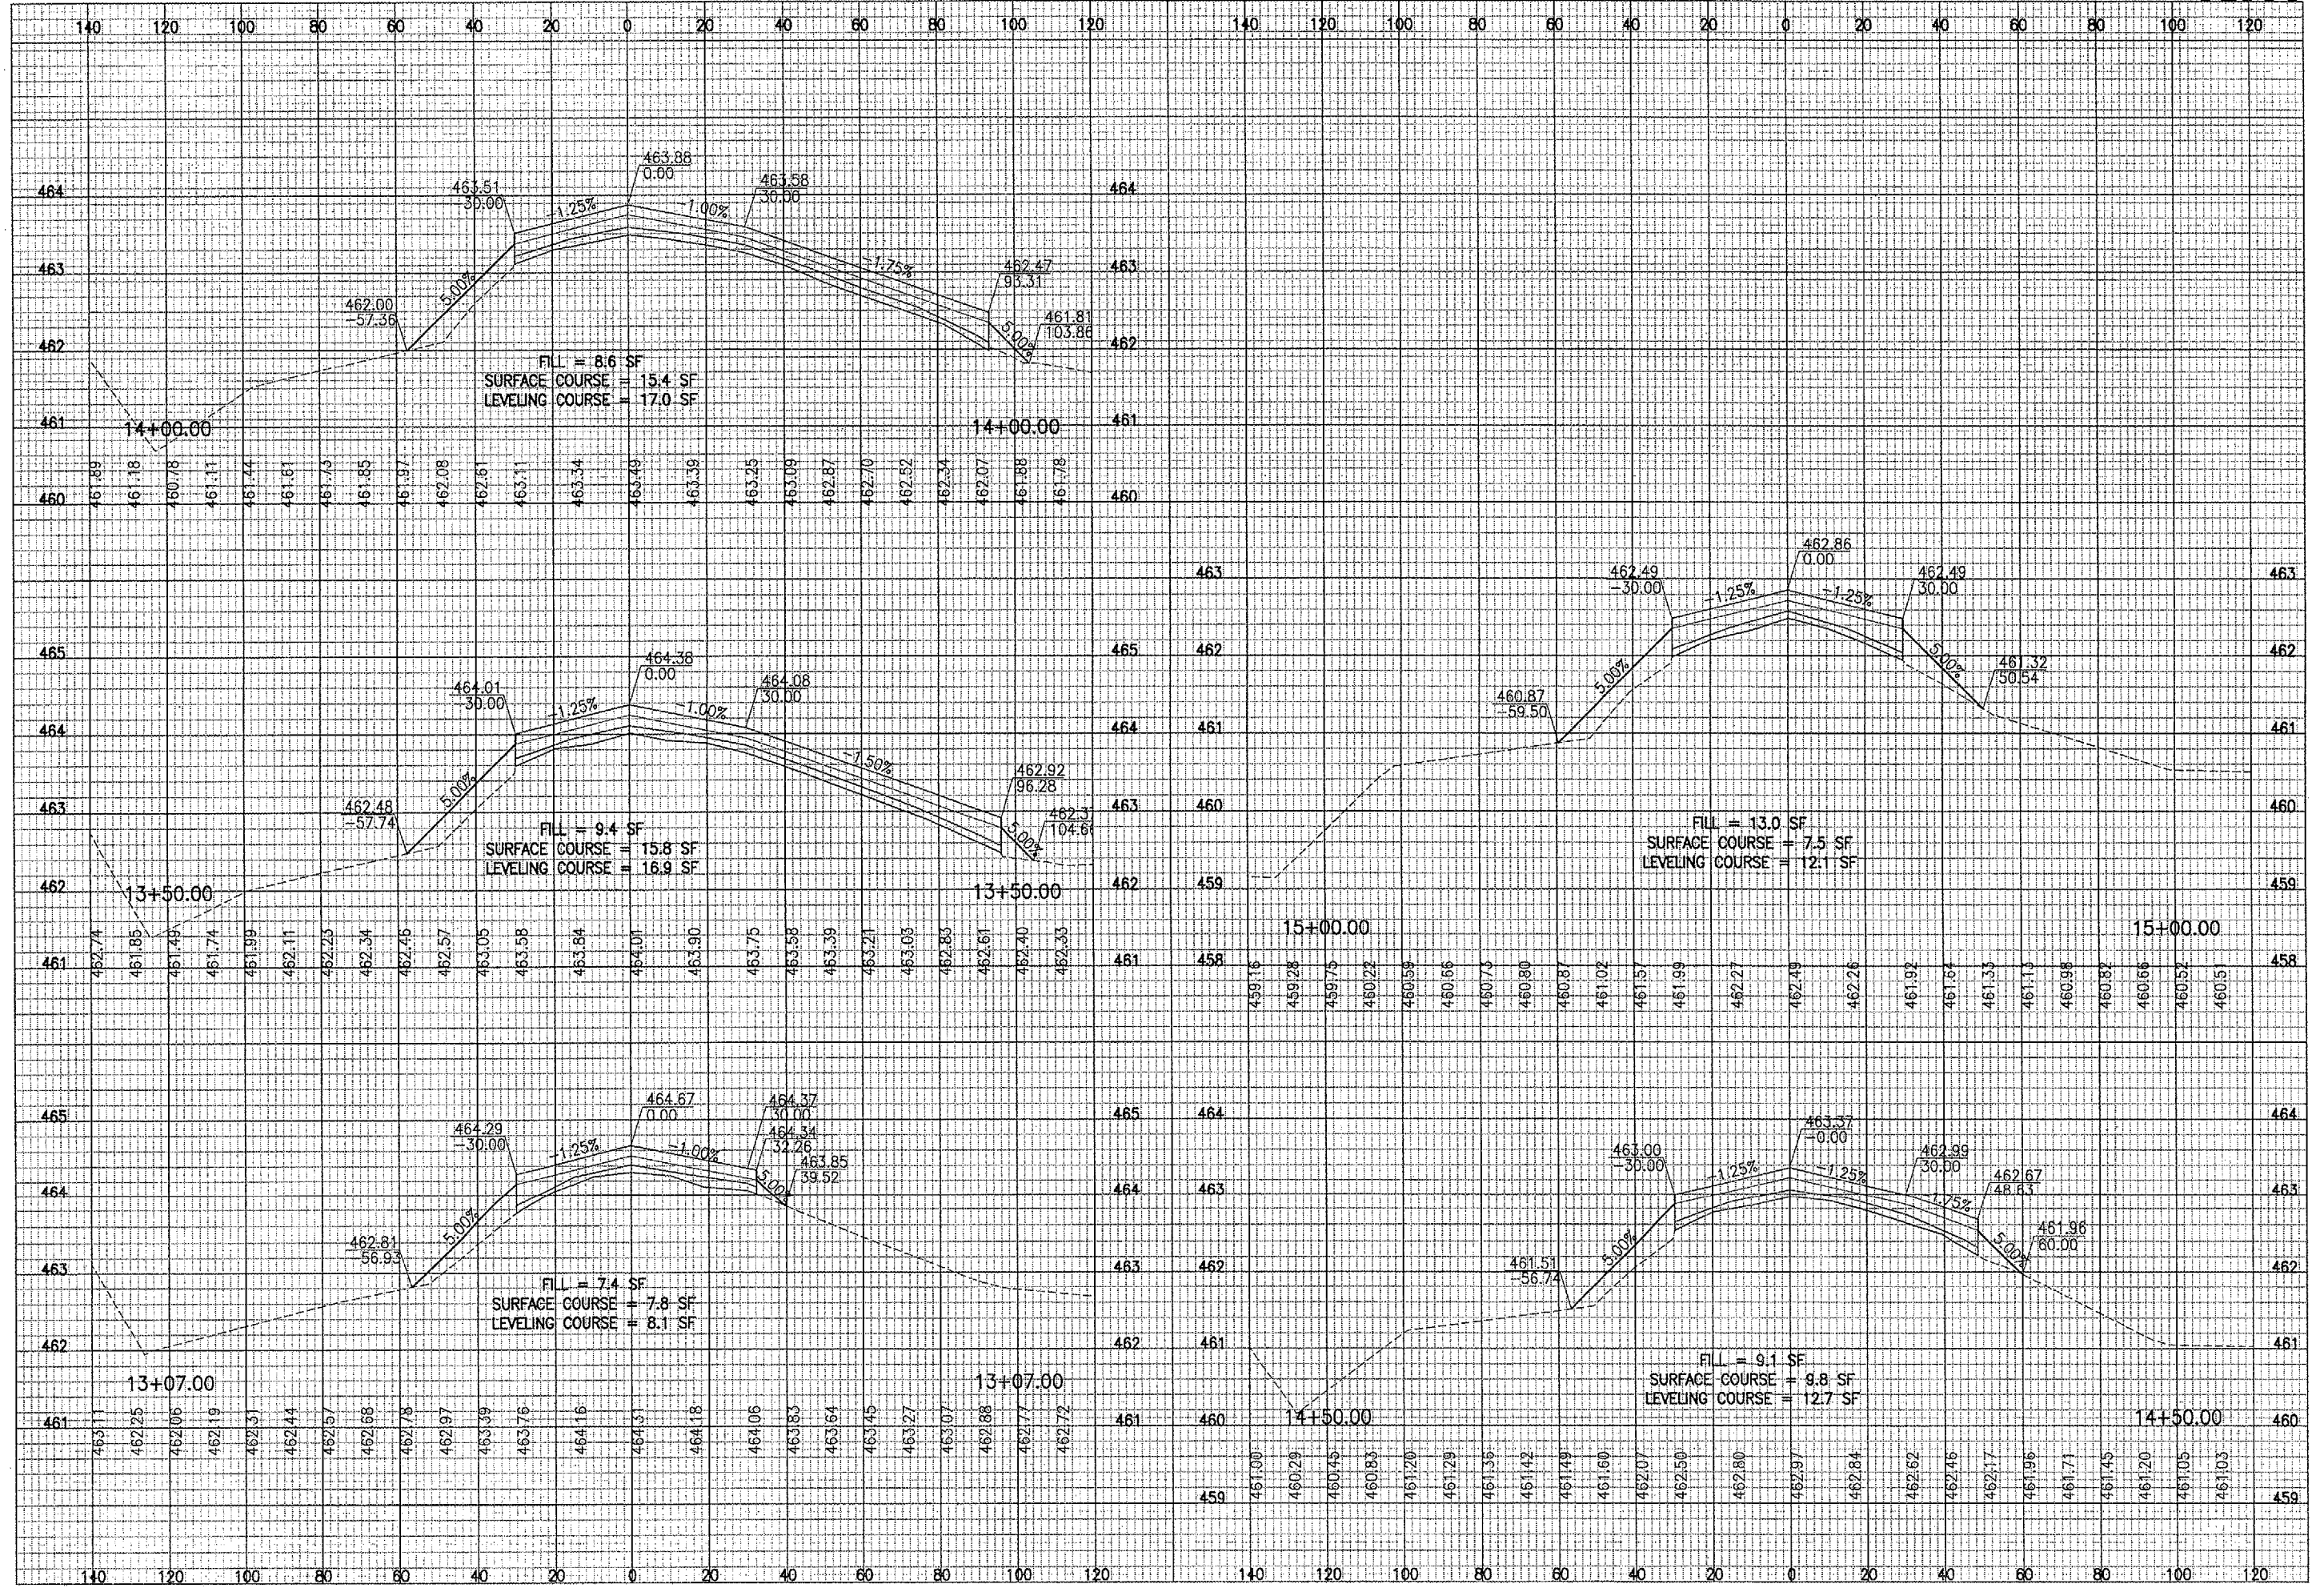


BY	REVISION	DATE

OLNEY-NOBLE AIRPORT
OLNEY, ILLINOIS
RICHLAND COUNTY

PROJECT: OLY-3638 A.I.P. PROJ.: 3-17-0076-B7

HEL Project No. 803-05AFND	DATE 05/11/05
Element R-301XS-321.DGN	LAYOUT MEW 05/07/05
Scale 1"=1V, 1"=20'H	DRAWN MEW 05/07/05
	REVIEWED CAH 05/13/05

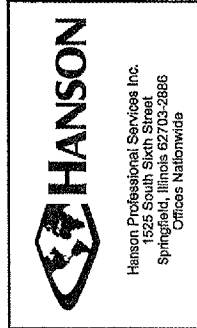

REHABILITATE
RUNWAY 3-21

PROPOSED
CROSS-SECTIONS

STA. 13+07.00 TO STA. 14+50.00