

320 300 280 260 240 220 200 180 160 140 120 100 80 60 40 20 0 20 40 60 80 100 120 140


PE084




REVISIONS

NUMBER	BY	DATE

0 1 2
 THIS BAR IS EQUAL TO 2'
 AT FULL SCALE (34X22).
 PLOT 1

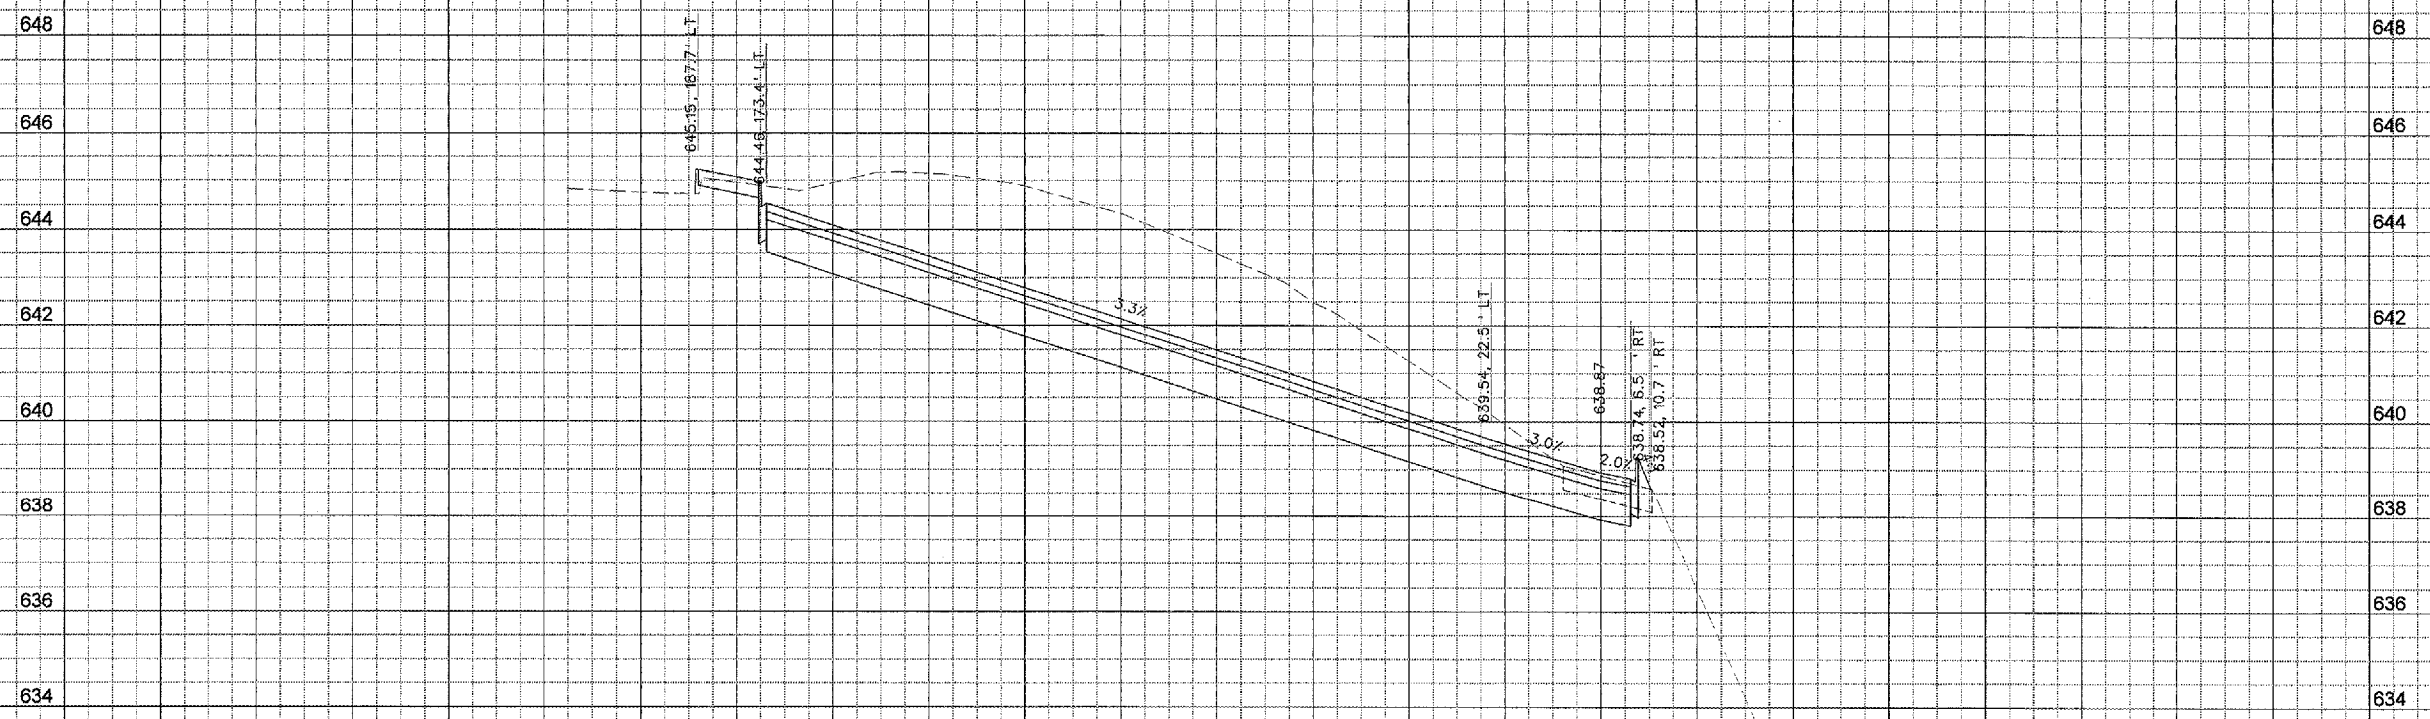

CUT=242_SF
 14+50.00
 FILL=3_SF

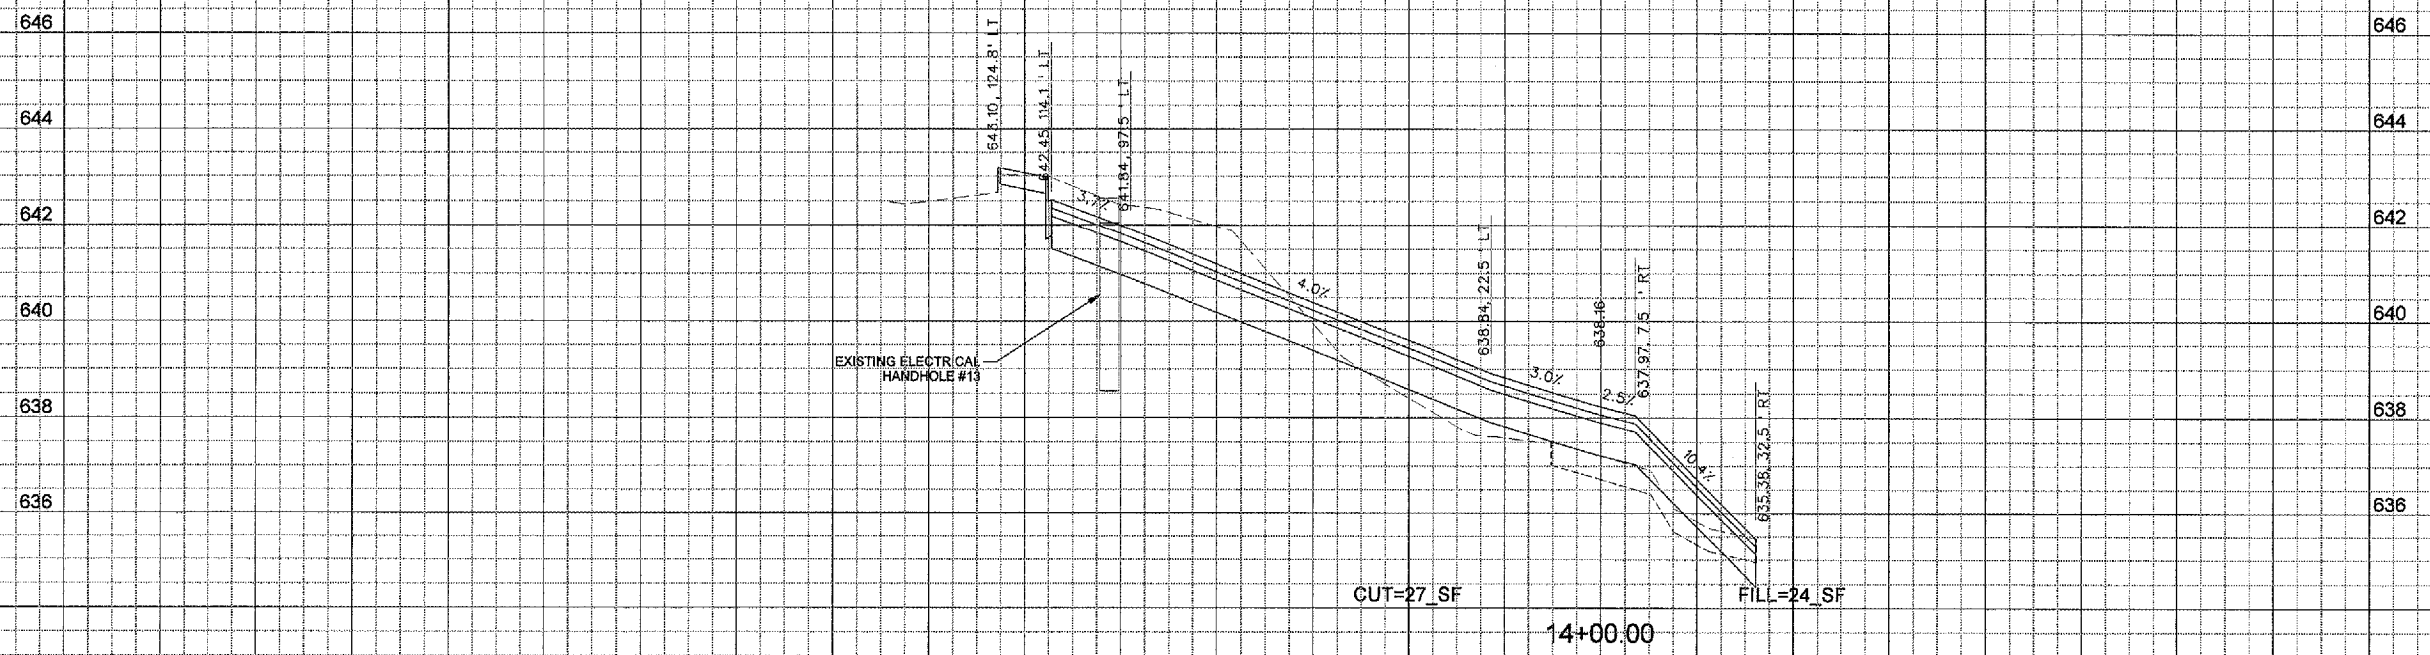

EXISTING ELECTRICAL
 HANDHOLE #13
 CUT=27_SF
 14+00.00
 FILL=24_SF

320 300 280 260 240 220 200 180 160 140 120 100 80 60 40 20 0 20 40 60 80 100 120 140

G R E A T E R
Peoria
 R E G I O N A L
Airport

CONSTRUCT, LIGHT & MARK
 WEST LONG TERM PARKING LOT

CMT
 CRAWFORD, MURPHY & TILLY, INC.
 CONSULTING ENGINEERS

IL PROJECT NUMBER
 PIA-3385

FILE:	
DESIGN BY:	BWG
DRAWN BY:	JSP
CHECKED BY:	BJS
APPROVED BY:	CET
DATE:	JUNE 17, 2005
JOB No:	05061-03-00

ENTRANCE ROAD
 CROSS SECTIONS
 SHEET 3 OF 9
 SHEET 33 OF 41 SHEETS

05/26/2005 K:\Peoria\0506103\draw\Sheets\31_XS_ent_rtd.dgn