



320 300 280 260 240 220 200 180 160 140 120 100 80 60 40 20 0 20 40 60 80 100 120 140

PE084




REVISIONS		
NUMBER	BY	DATE

0 1 2
 THIS BAR IS EQUAL TO 2'
 AT FULL SCALE (34X22).
 PLOT 1

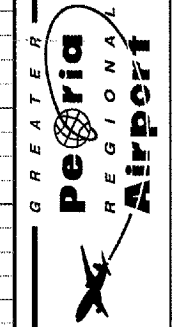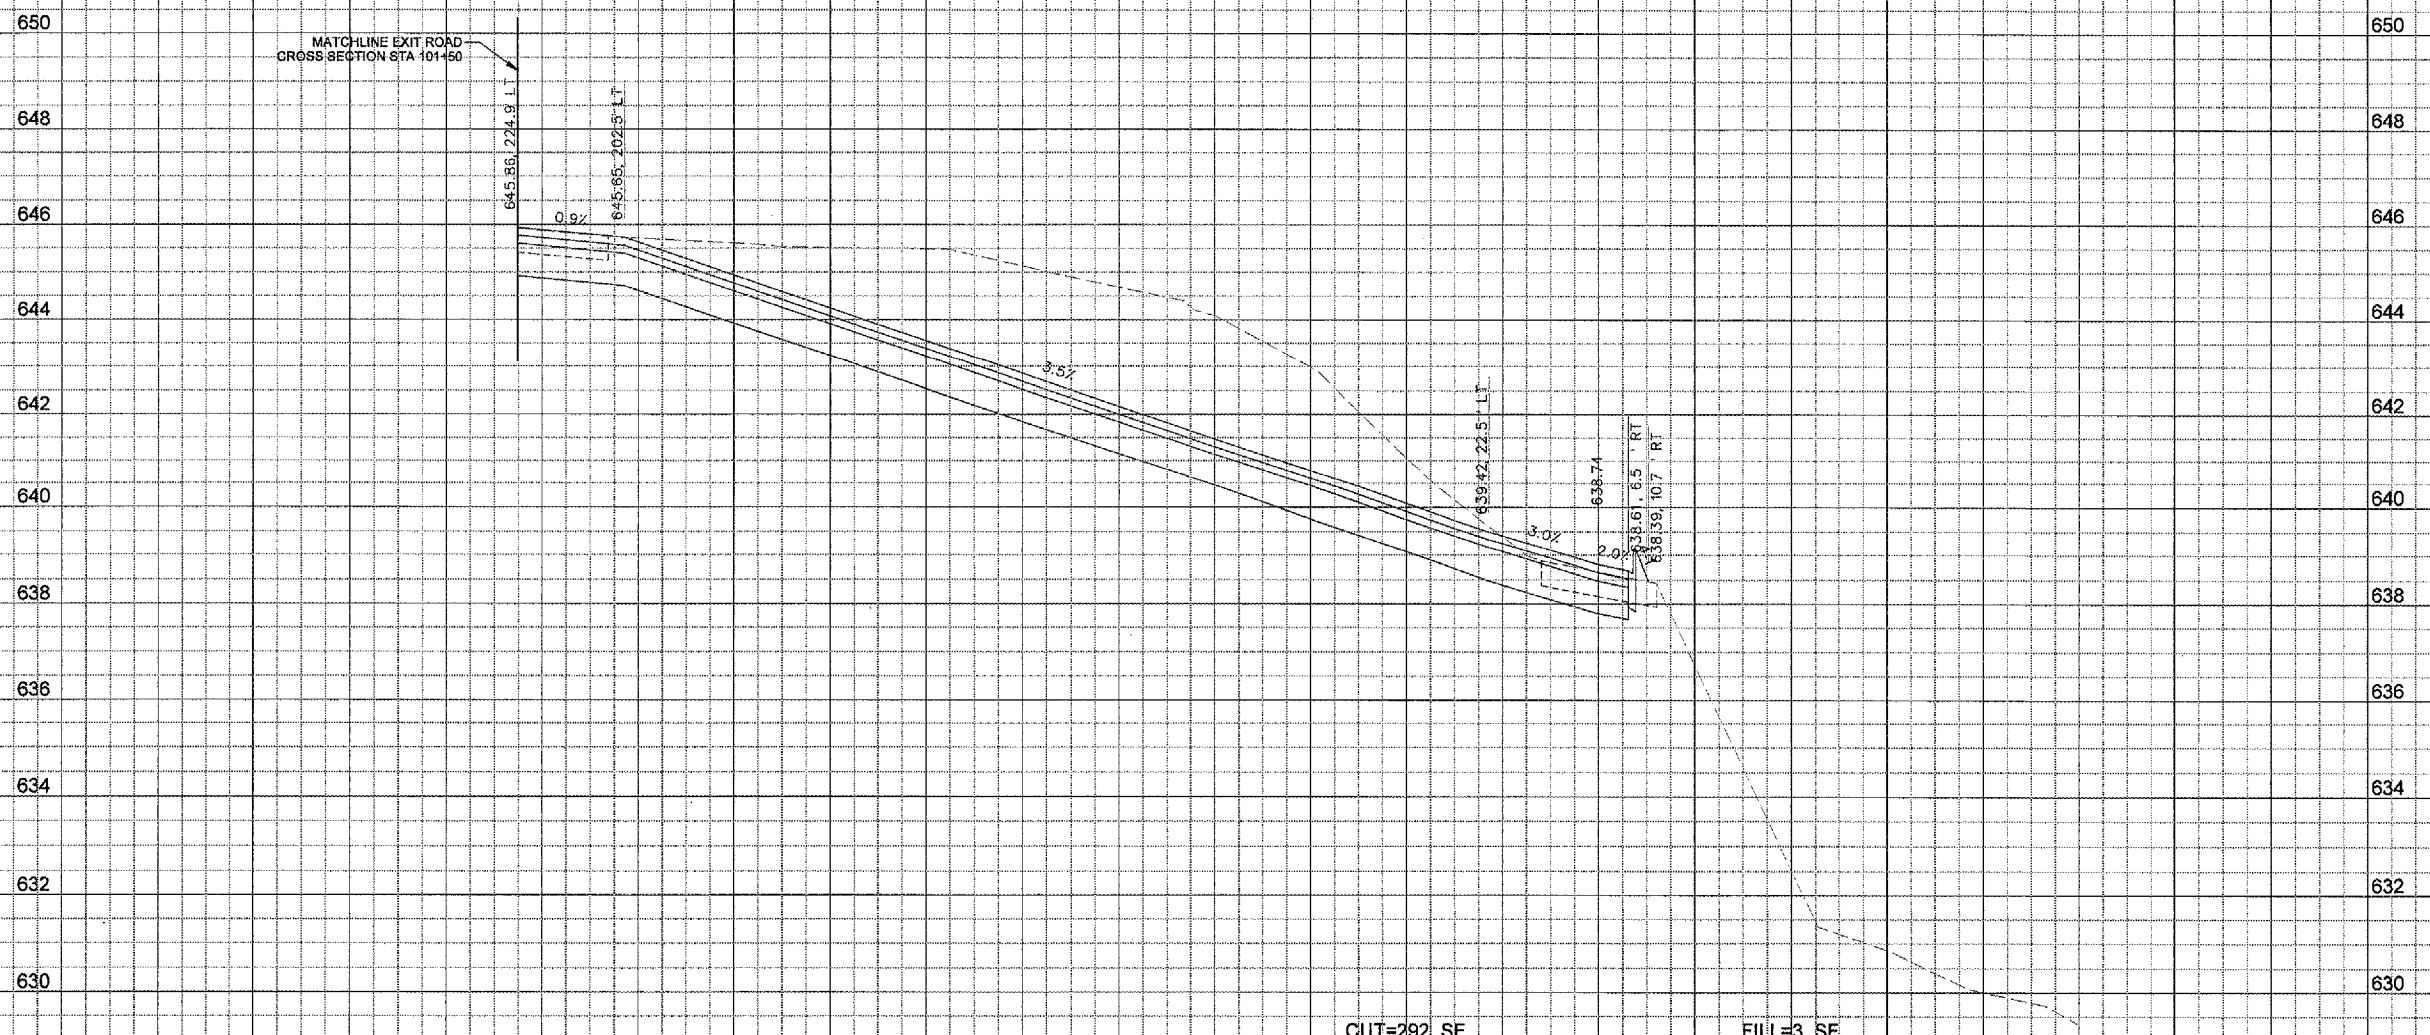

CONSTRUCT, LIGHT & MARK
 WEST LONG TERM PARKING LOT

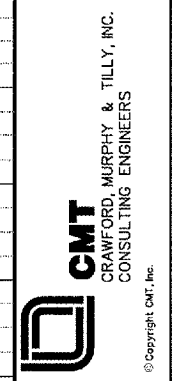

IL PROJECT NUMBER
 PIA-3385

FILE:
DESIGN BY: BWG
DRAWN BY: JSP
CHECKED BY: BJS
APPROVED BY: GET
DATE: JUNE 17, 2005
JOB No: 05061-03-00

ENTRANCE ROAD
 CROSS SECTIONS
 SHEET 5 OF 9

SHEET 35 OF 41 SHEETS

320 300 280 260 240 220 200 180 160 140 120 100 80 60 40 20 0 20 40 60 80 100 120 140

D:\2672005
 K:\Peoria\0506103\Draw\Sheets\31_XS_ent_rd.dgn