


110 100 90 80 70 60 50 40 30 20 10 0 10 20 30 40 50 60 70 80 90 100 110

PE084

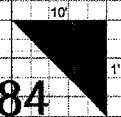

REVISIONS

NUMBER	BY	DATE

0 1 2
 THIS BAR IS EQUAL TO 2"
 AT FULL SCALE (34X22).
 PLOT 1



CONSTRUCT, LIGHT & MARK
WEST LONG TERM PARKING LOT




IL PROJECT NUMBER
PIA-3385

FILE:
DESIGN BY: BWG
DRAWN BY: JSP
CHECKED BY: BJS
APPROVED BY: CET
DATE: JUNE 17, 2005
JOB No: 05061-03-00

EXIT ROAD
CROSS SECTIONS
SHEET 2 OF 2

SHEET 41 OF 41 SHEETS

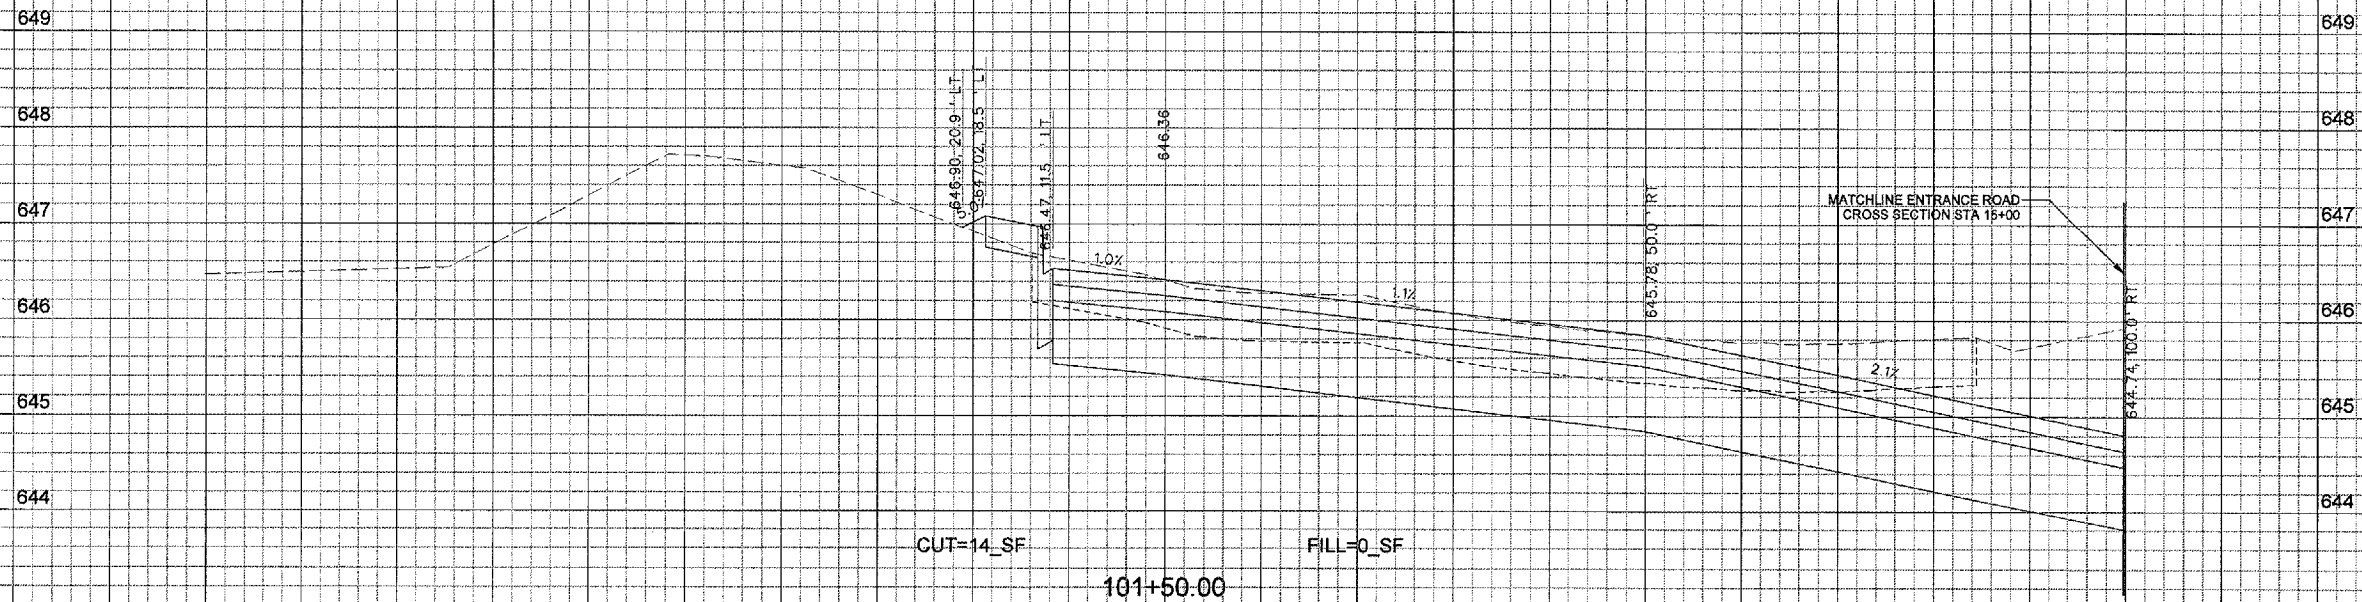

110 100 90 80 70 60 50 40 30 20 10 0 10 20 30 40 50 60 70 80 90 100 110

05/26/2005 K:\Peoria\0506103\draw\Sheet140_XS_ext_rd.dgn