
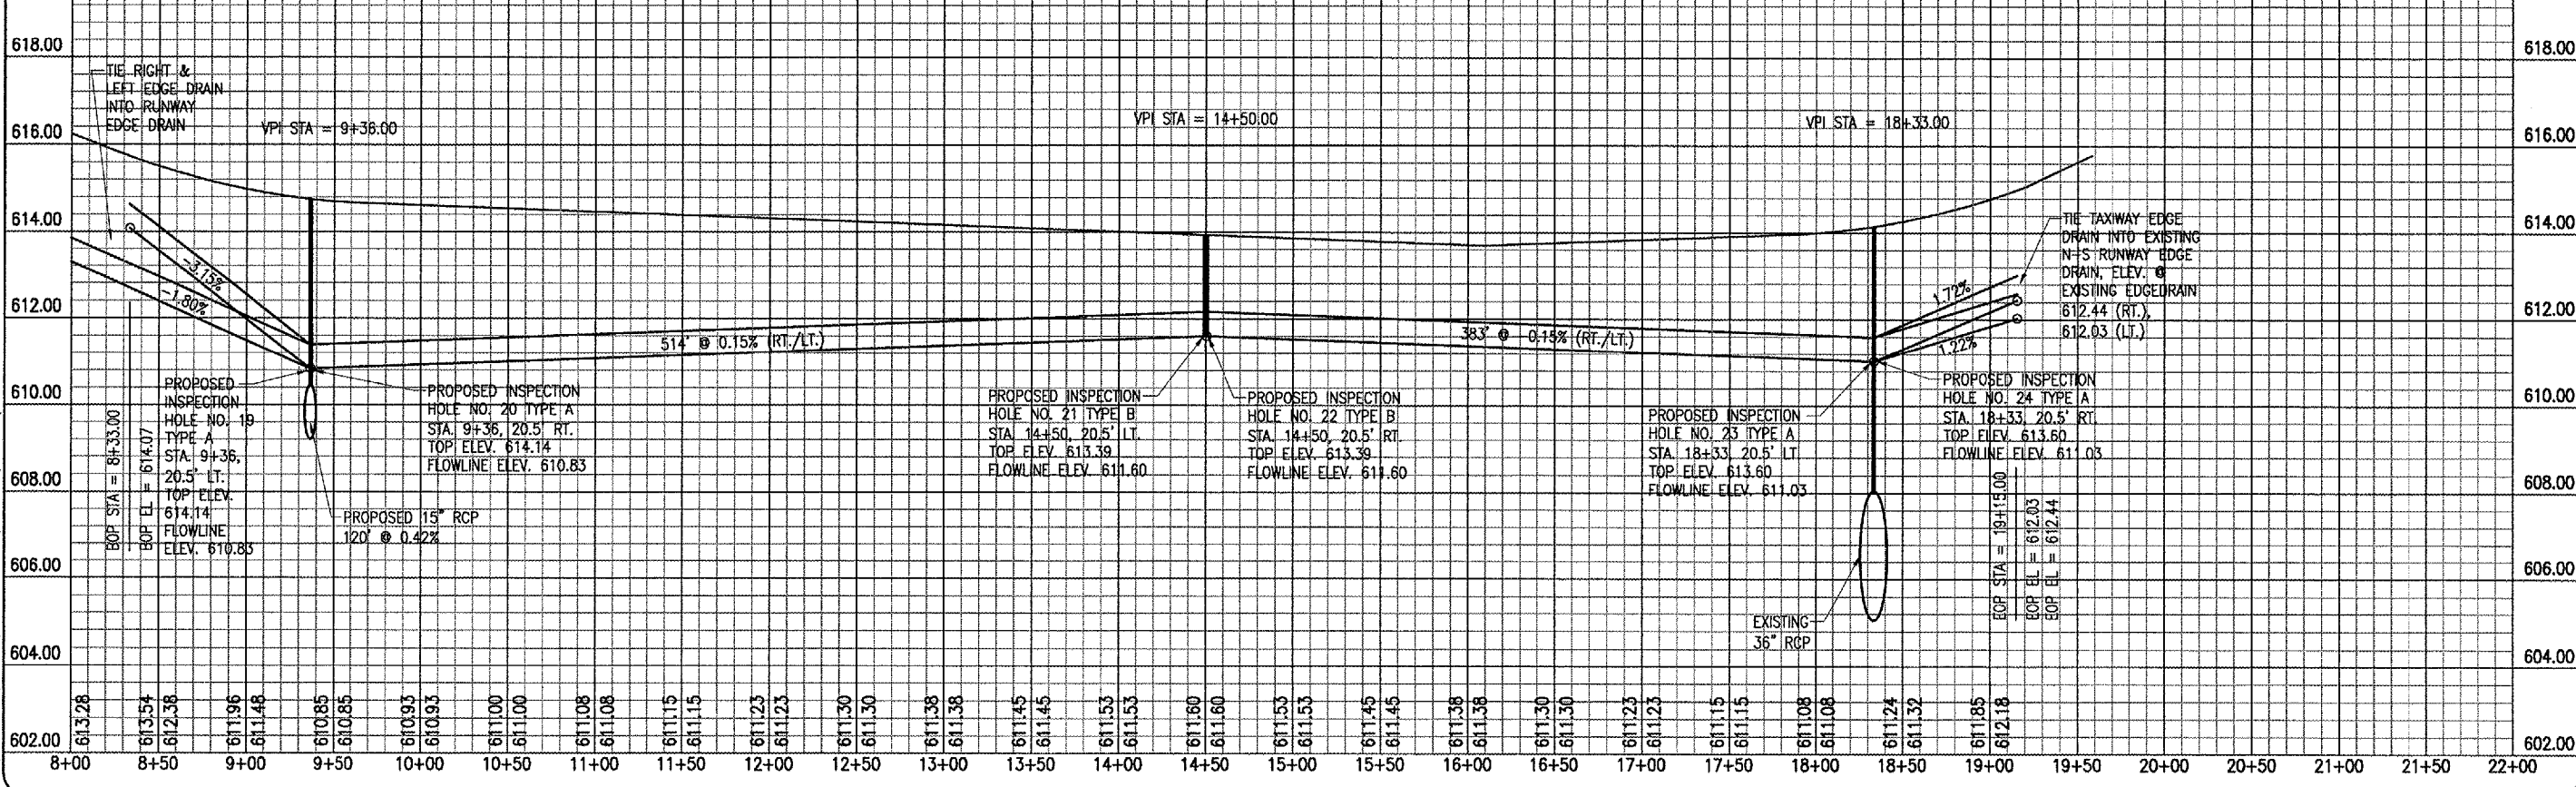


TA001

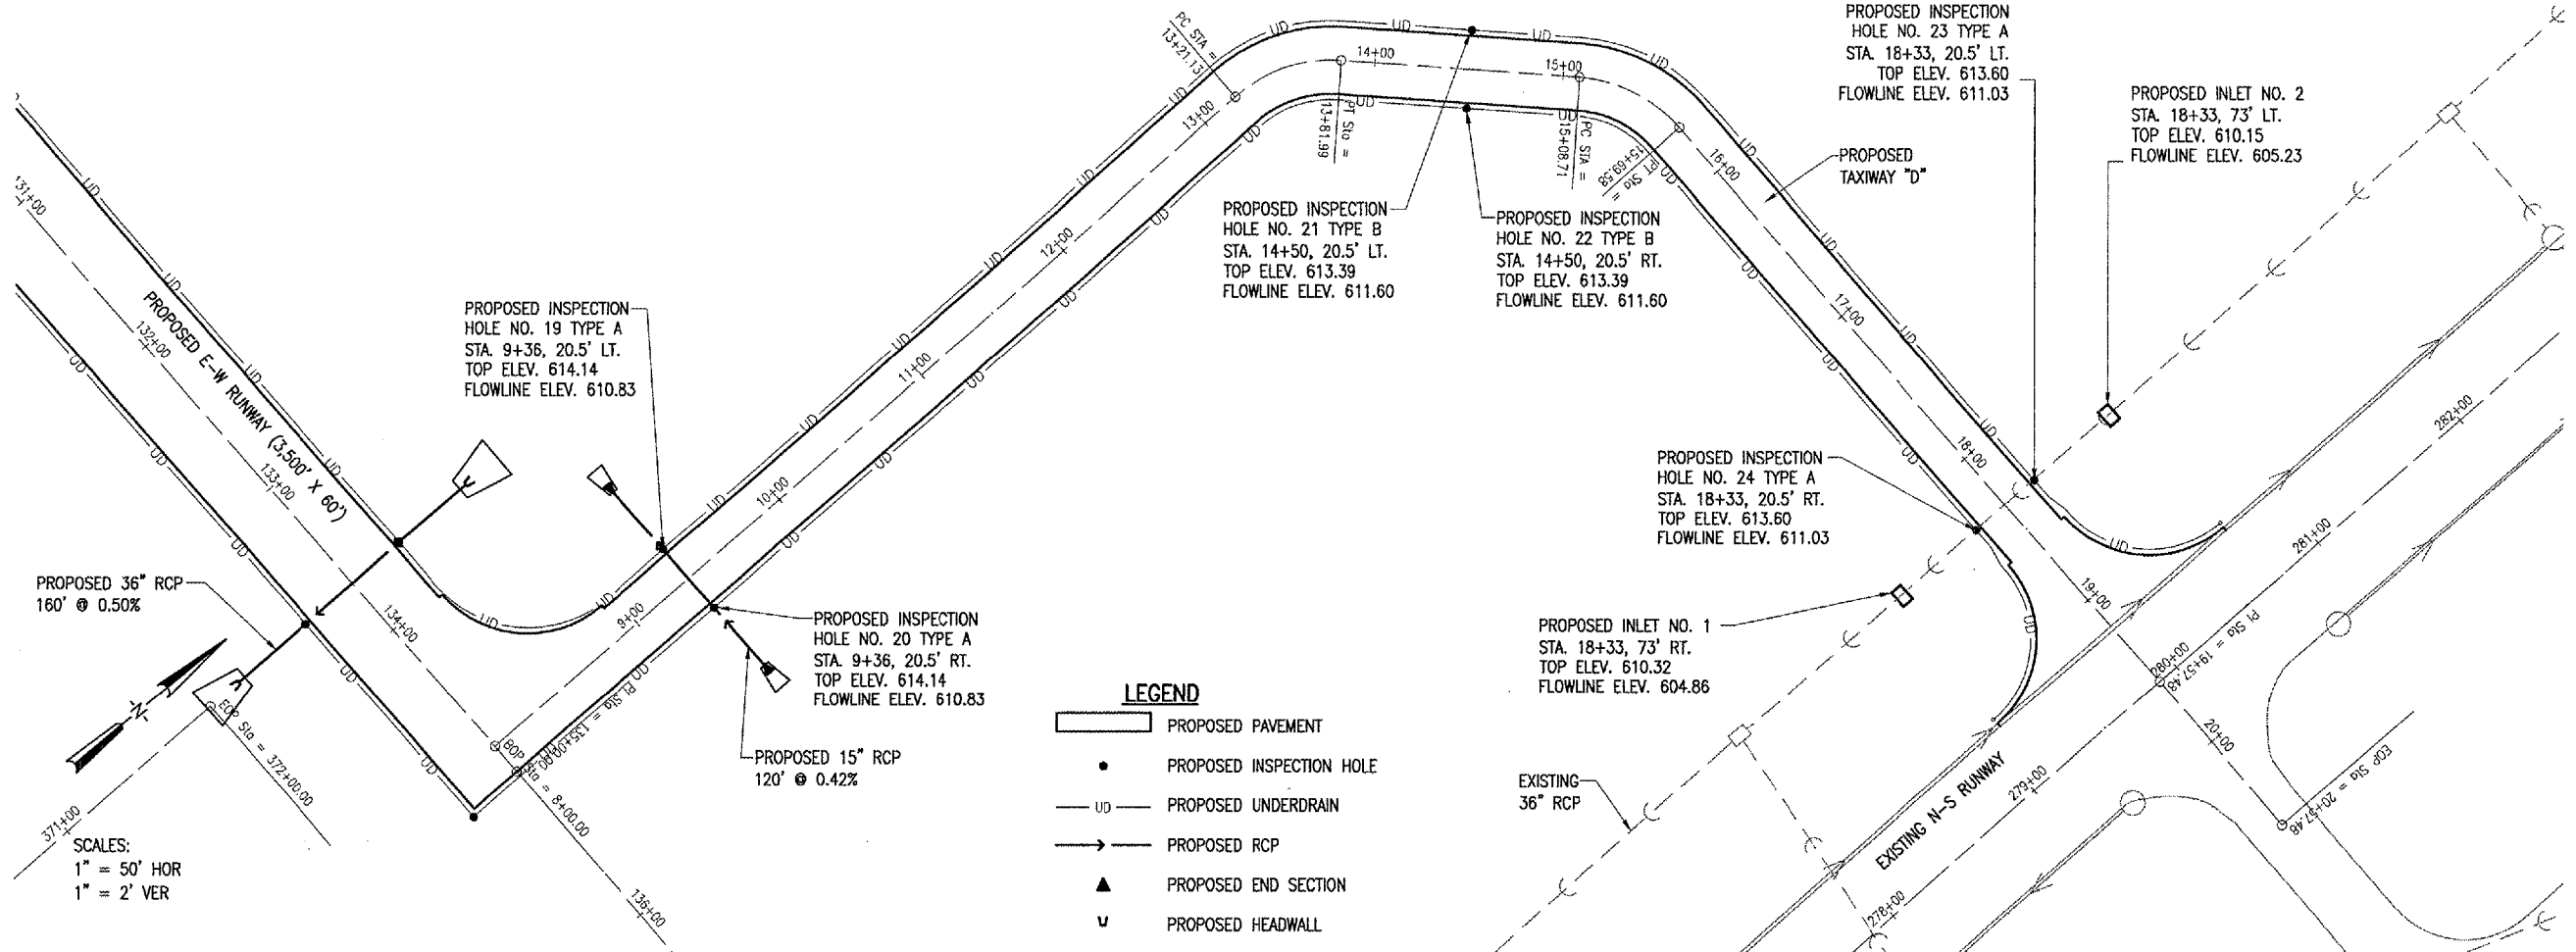

DATE	REVISION	BY

TAYLORVILLE MUNICIPAL AIRPORT  
TAYLORVILLE, ILLINOIS

IL PROJ.: TAZ-3166 A.I.P. PROJ.: 3-17-0100-B7

LAYOUT	RAW	BAK	CAH
DRAWN	03/15/05	03/15/05	xx/xx/xx
REVIEWED			

IEL Project No. 828-03RWYCD-0800  
 File Name: R-714-TXY-UND.DWG  
 Scale: H, 1" = 50' V, 1" = 2'  
 Date: 03/15/05



CONSTRUCT  
RUNWAY 9-27  
PROPOSED TAXIWAY  
UNDERDRAIN PLAN & PROFILE  
STA. 8+30.00 TO STA. 19+20.50

MAY 04, 2005 4:15 PM RAW  
 I:\AIRPORTS\TAYLORVILLE\828-03RWYCD\AIRPORT\_SHEETS\R-714-TXY-UND.DWG - STA. 8+30.00 TO STA. 19+20.50