

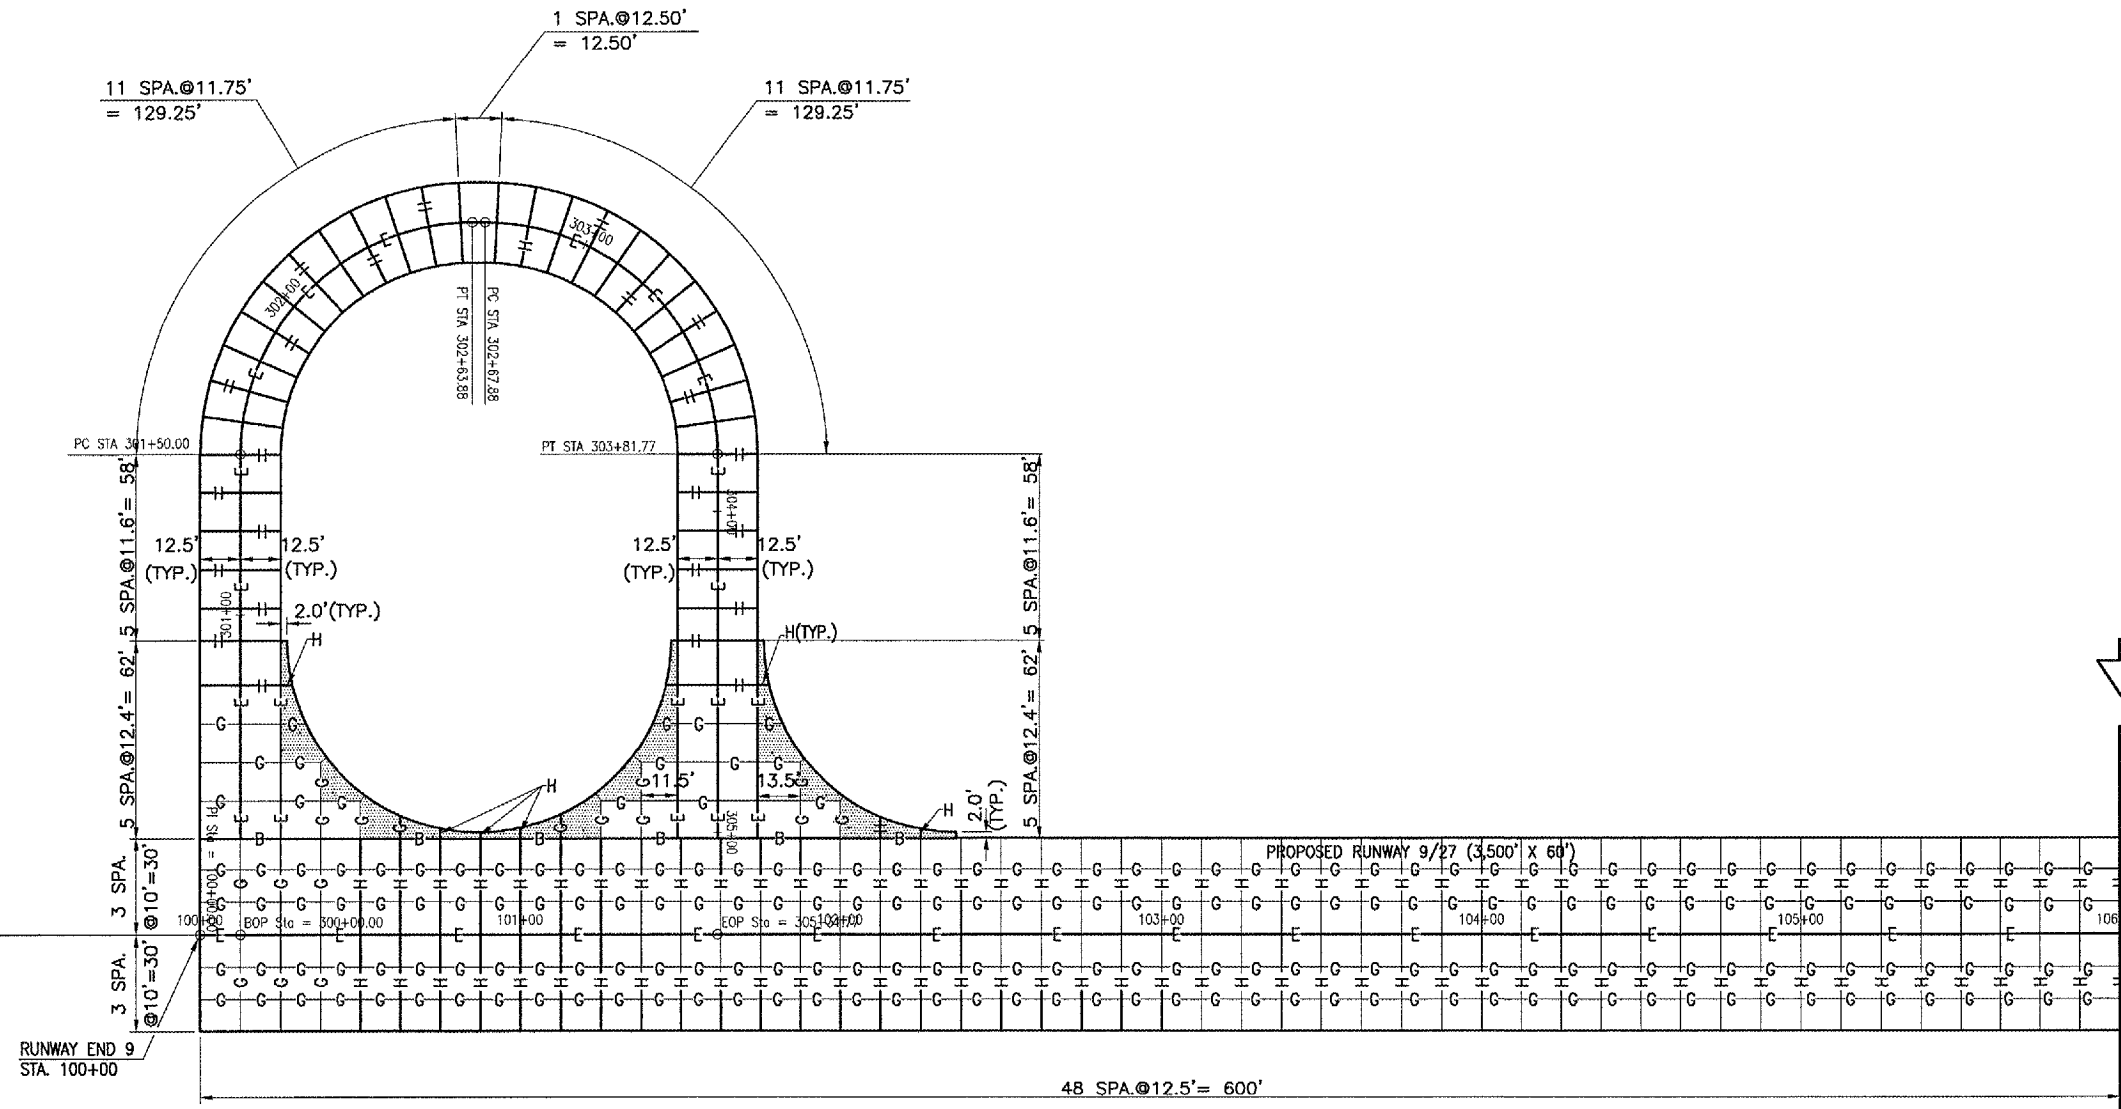


MAY 05, 2005 4:43 PM RAW  
 H:\AIRPORTS\TAYLORVILLE\B2B-03RWYGD\AIRPORT\SHEETS\R-161JNT.DWG -- STA. 100+00 TO STA. 106+00

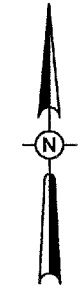

**LEGEND**

- EXISTING IMPROVEMENTS
- PROPOSED IMPROVEMENTS
- PAVEMENT REINFORCED WITH WIRE MESH 6" X 6" (W4 X W5)
- TYPE B THICKENED EDGE EXPANSION JOINT
- TYPE E HINGED CONSTRUCTION JOINT
- TYPE G HINGED CONTRACTION JOINT
- TYPE H DUMMY CONTRACTION JOINT

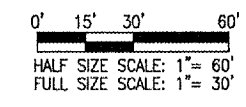

DATE	REVISION	BY

TAYLORVILLE MUNICIPAL AIRPORT  
 TAYLORVILLE, ILLINOIS

PROJECT No. 828-03RWYGD.0800	DATE 02/10/05
EXHIBIT R-161JNT.DWG	LAYOUT MLB 02/10/05
SCALE 1" = 30'	DRAWN MLB 02/14/05
	REVIEWED CAH xx/xx/xx

Hanson Professional Services Inc.  
 1525 South Sixth Street  
 Springfield, Illinois 62703-2886  
 Offices Nationwide

CONSTRUCT RUNWAY 9-27  
 PROPOSED JOINTING PLAN  
 STA. 100+00 TO STA. 106+00

IL PROJ.: TAZ-3166 A.I.P. PROJ.: 3-17-0100-B7