



MAY 05, 2005 4:26 PM RAW  
 I:\AIRPORTS\TYVILLE\828-03RWYGD\AIRPORT\SHETS\R-161.JNT.DWG - TAXI 6+00 TO 17+96.84


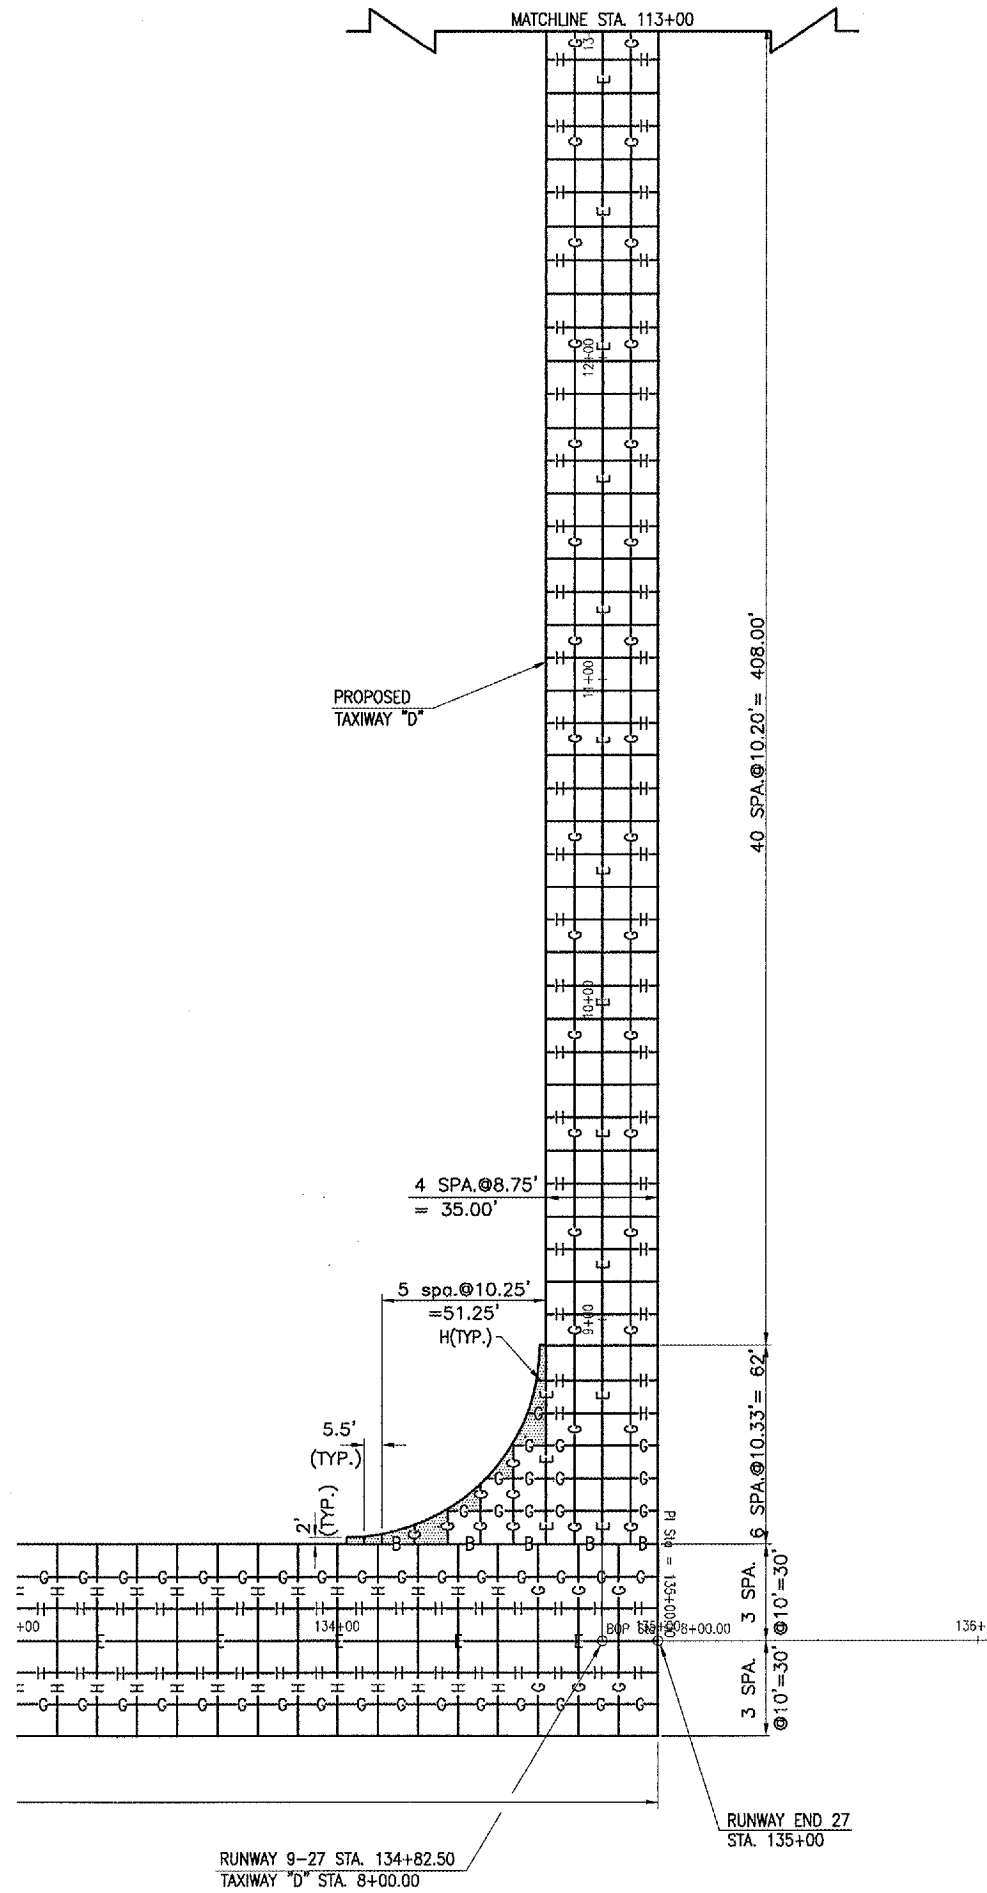


RUNWAY 9-27 STA. 134+82.50  
 TAXIWAY "D" STA. 8+00.00

RUNWAY END 27  
 STA. 135+00

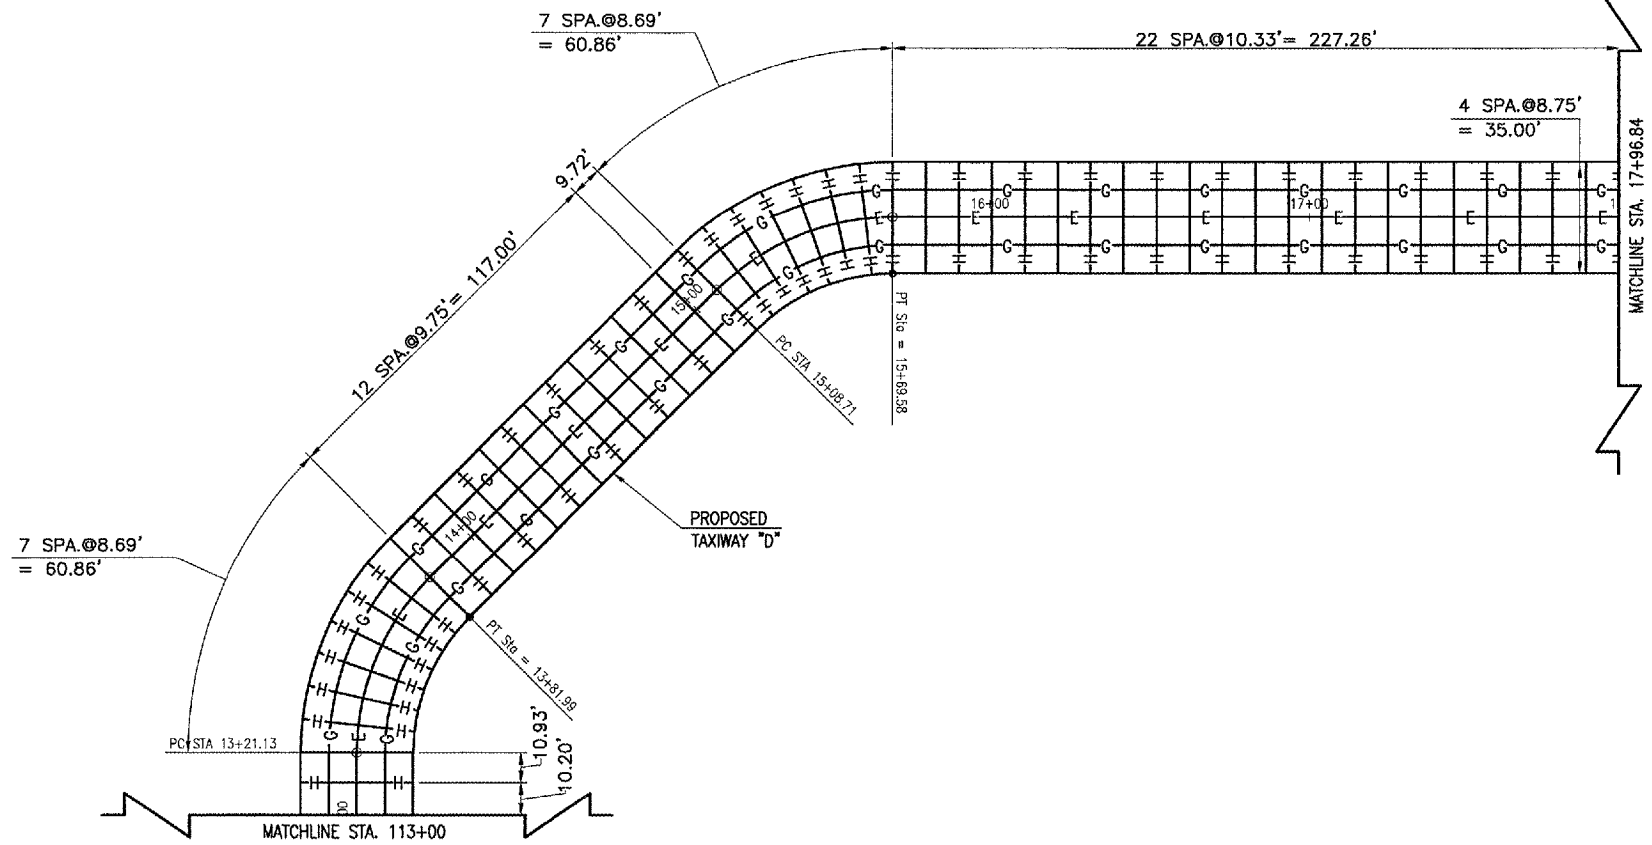

- LEGEND**
- EXISTING IMPROVEMENTS
  - PROPOSED IMPROVEMENTS
  - PAVEMENT REINFORCED WITH WIRE MESH 6" X 6" (W4 X W5)
  - TYPE B THICKENED EDGE EXPANSION JOINT
  - TYPE E HINGED CONSTRUCTION JOINT
  - TYPE G HINGED CONTRACTION JOINT
  - TYPE H DUMMY CONTRACTION JOINT

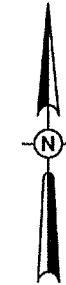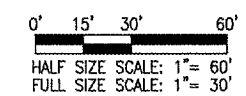

TA001

DATE	REVISION	BY

TAYLORVILLE MUNICIPAL AIRPORT  
 TAYLORVILLE, ILLINOIS  
 I.L. PROJ.: TAZ-3166 A.I.P. PROJ.: 3-17-0100-B7

ML Project No. 828-03RWYGD_0800	File Name: R-161.JNT.DWG	Scale: 1" = 30'	Date: 02/10/05
LAYOUT	MLB	02/10/05	
DRAWN	MLB	02/16/05	
REVIEWED	CAH	xx/xx/xx	

Hanson Professional Services Inc.  
 1525 South Sixth Street  
 Springfield, Illinois 62703-2885  
 Offices Nationwide

CONSTRUCT  
 RUNWAY 9-27  
 PROPOSED  
 JOINTING PLAN  
 STA. 8+00.00 TO STA. 17+96.84