


MAY 05 2005 9:08 PM FAW
 L:\AIRPORTS\TAYLORVILLE\828-03RWYCD\AIRPORT\SHEETS\R-302XS-927.DWG - STA. 99+50 TO STA. 101+50

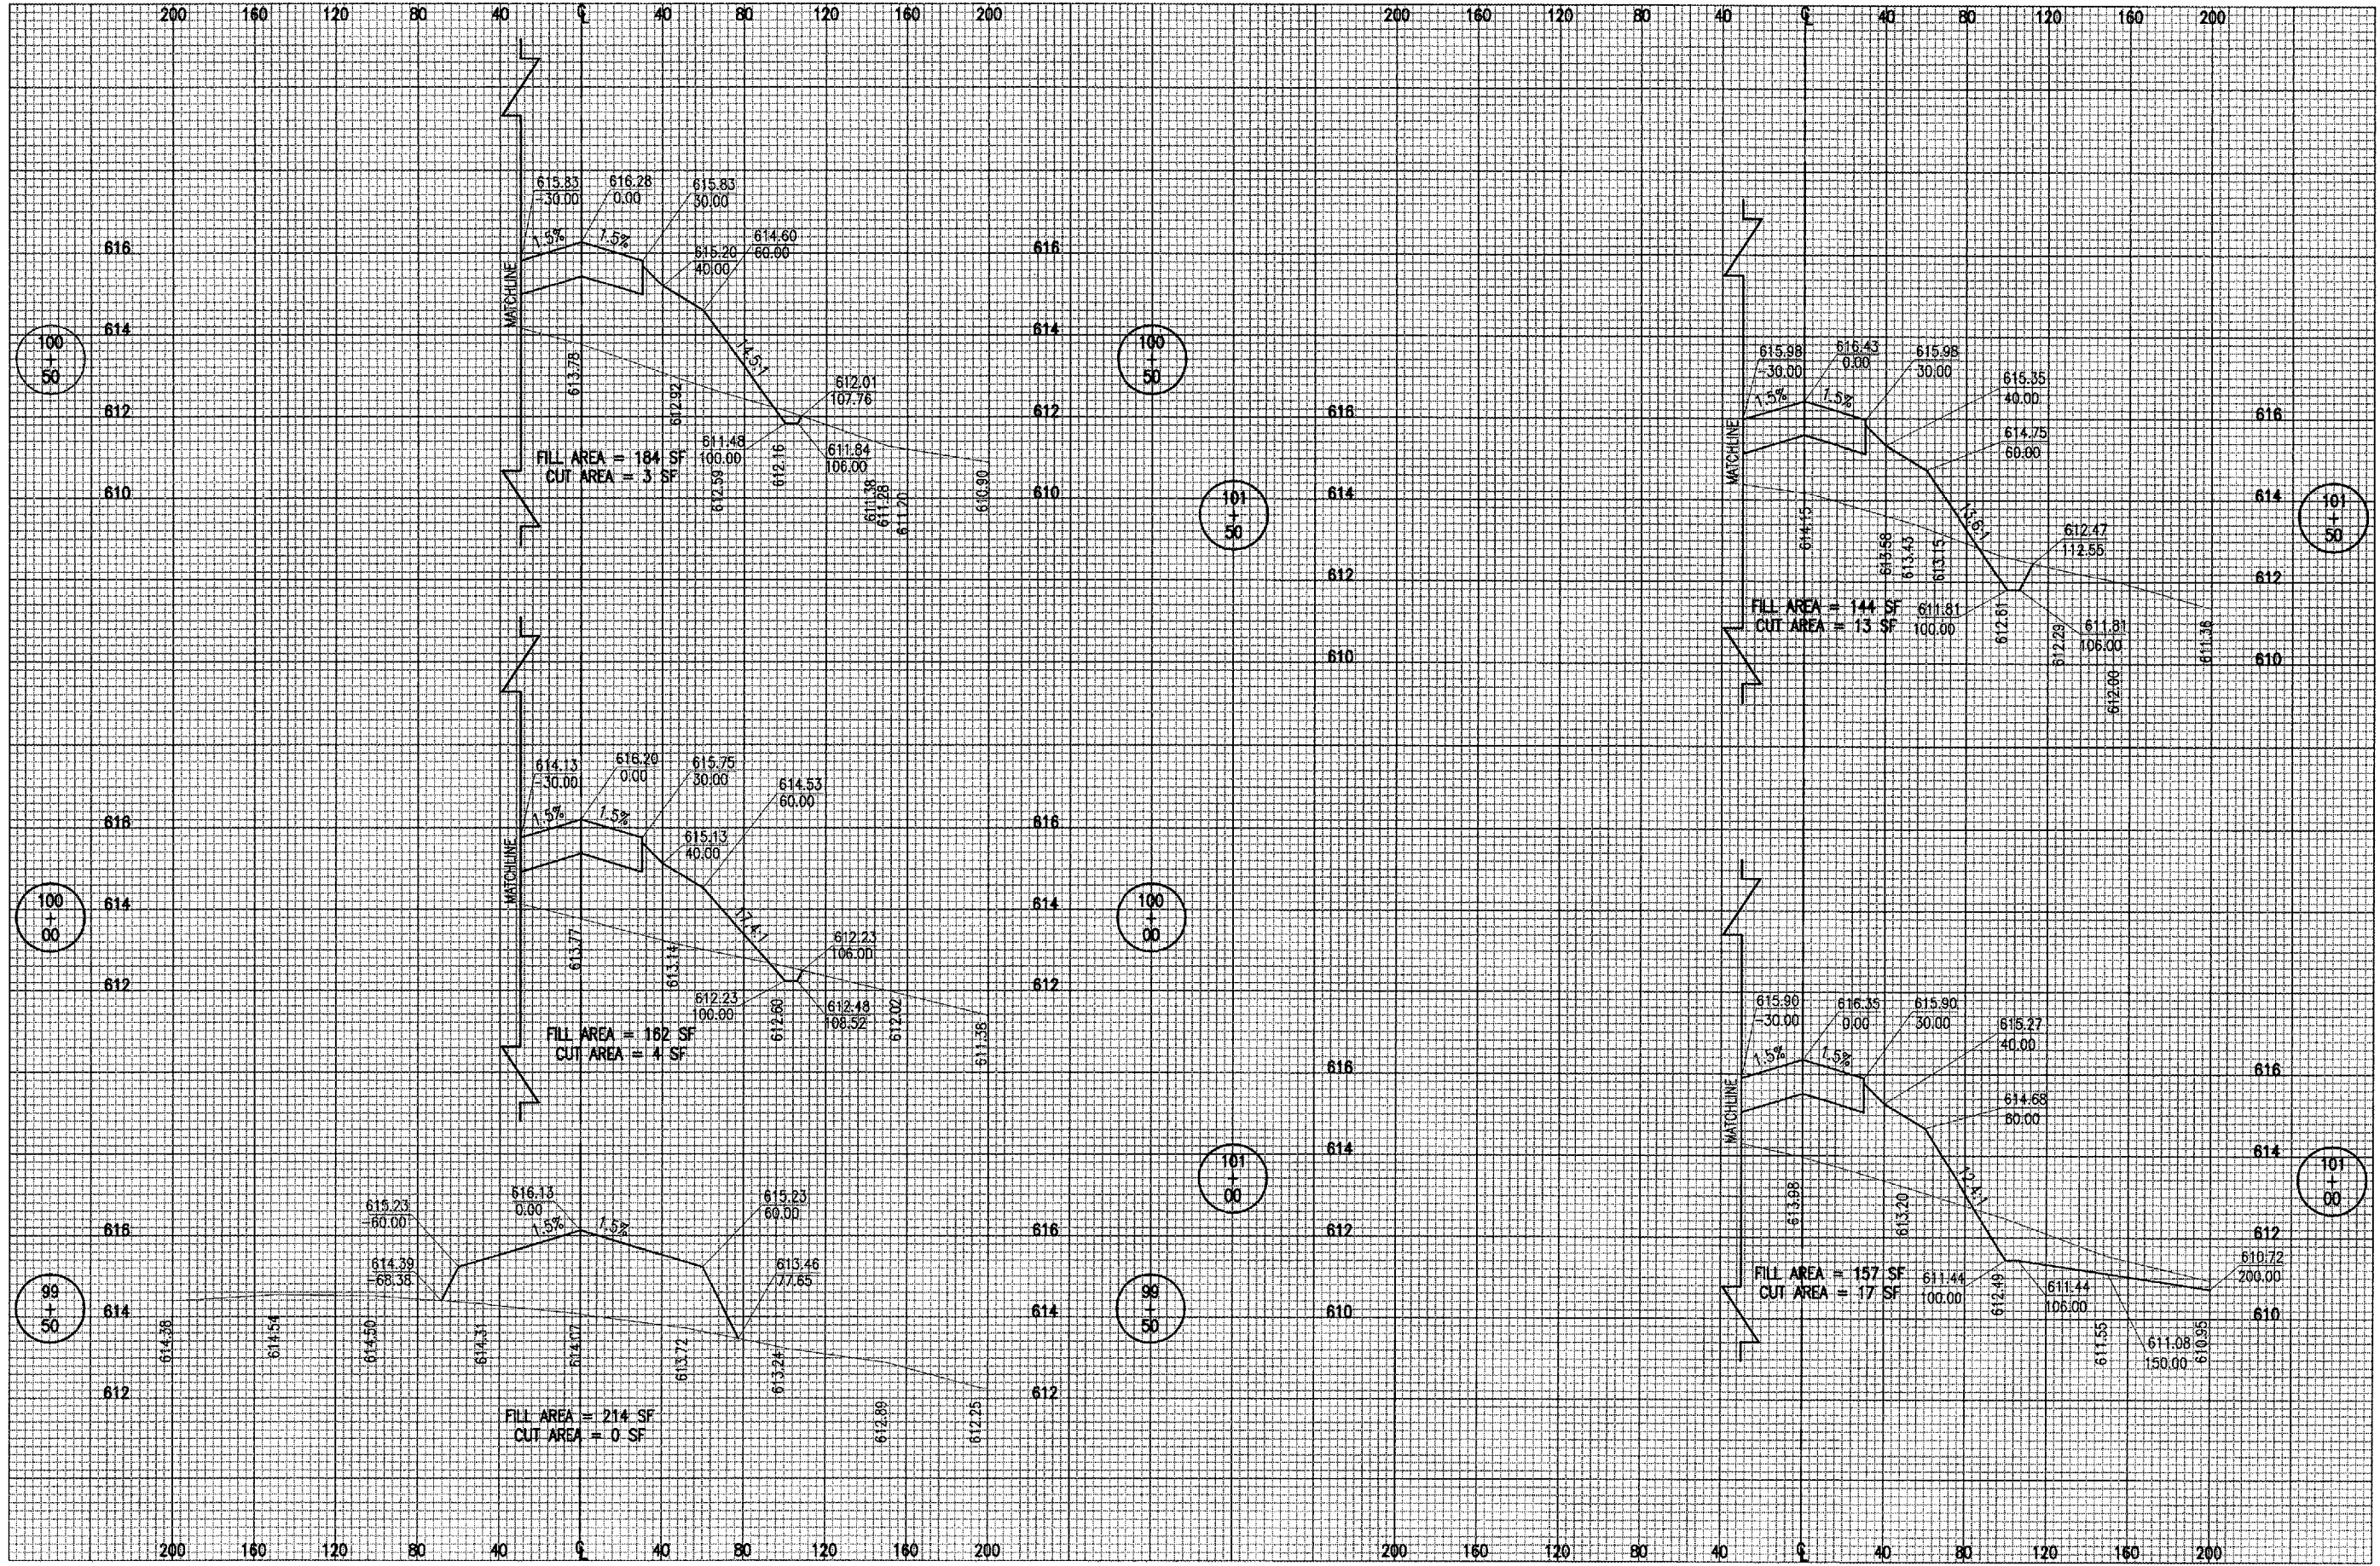

DATE	REVISION	BY

TAYLORVILLE MUNICIPAL AIRPORT
 TAYLORVILLE, ILLINOIS

IL PROJ.: TAZ-3166 A.I.P. PROJ.: 3-17-0100-87

FILE	DATE	BY	REVIEWED
828-03RWYCD_0800	02/18/05	CAH	xx/xx/xx
R-302XS-927.DWG	02/18/05	BHK	02/18/05
Scale: H:1"=40' V:1"=2'			



Hanson Professional Services Inc.
 1525 South Sixth Street
 Springfield, Illinois 62703-2886
 Offices Nationwide

CONSTRUCT
 RUNWAY 9-27
 PROPOSED RUNWAY
 CROSS-SECTIONS
 STA. 99+50 TO STA. 101+50